



6 Power Generation Plant - Section
 SCALE: 1:200

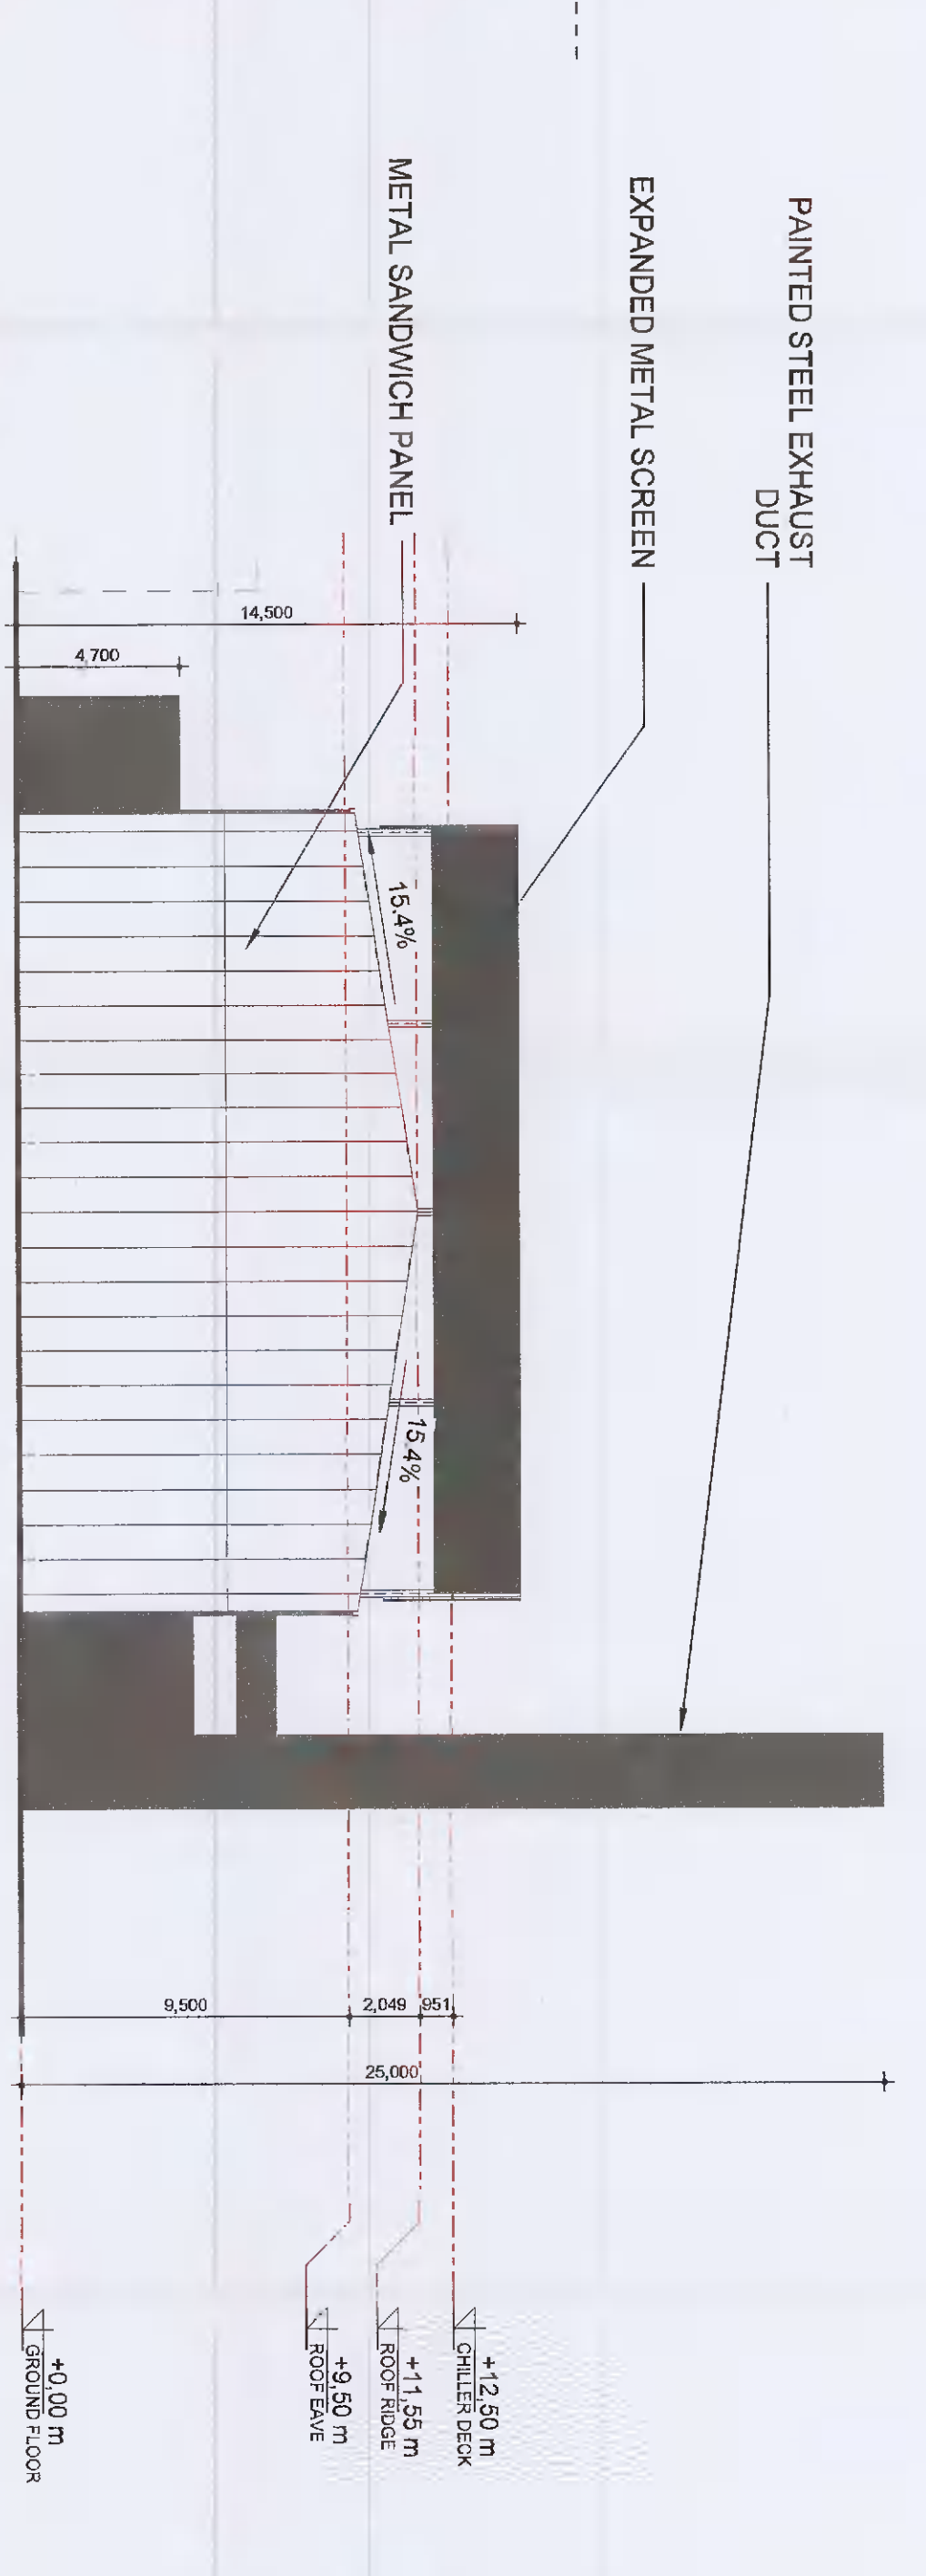


3 Power Generation Plant - South Elevation
 SCALE: 1:200




2 Power Generation Plant - North Elevation
 SCALE: 1:200

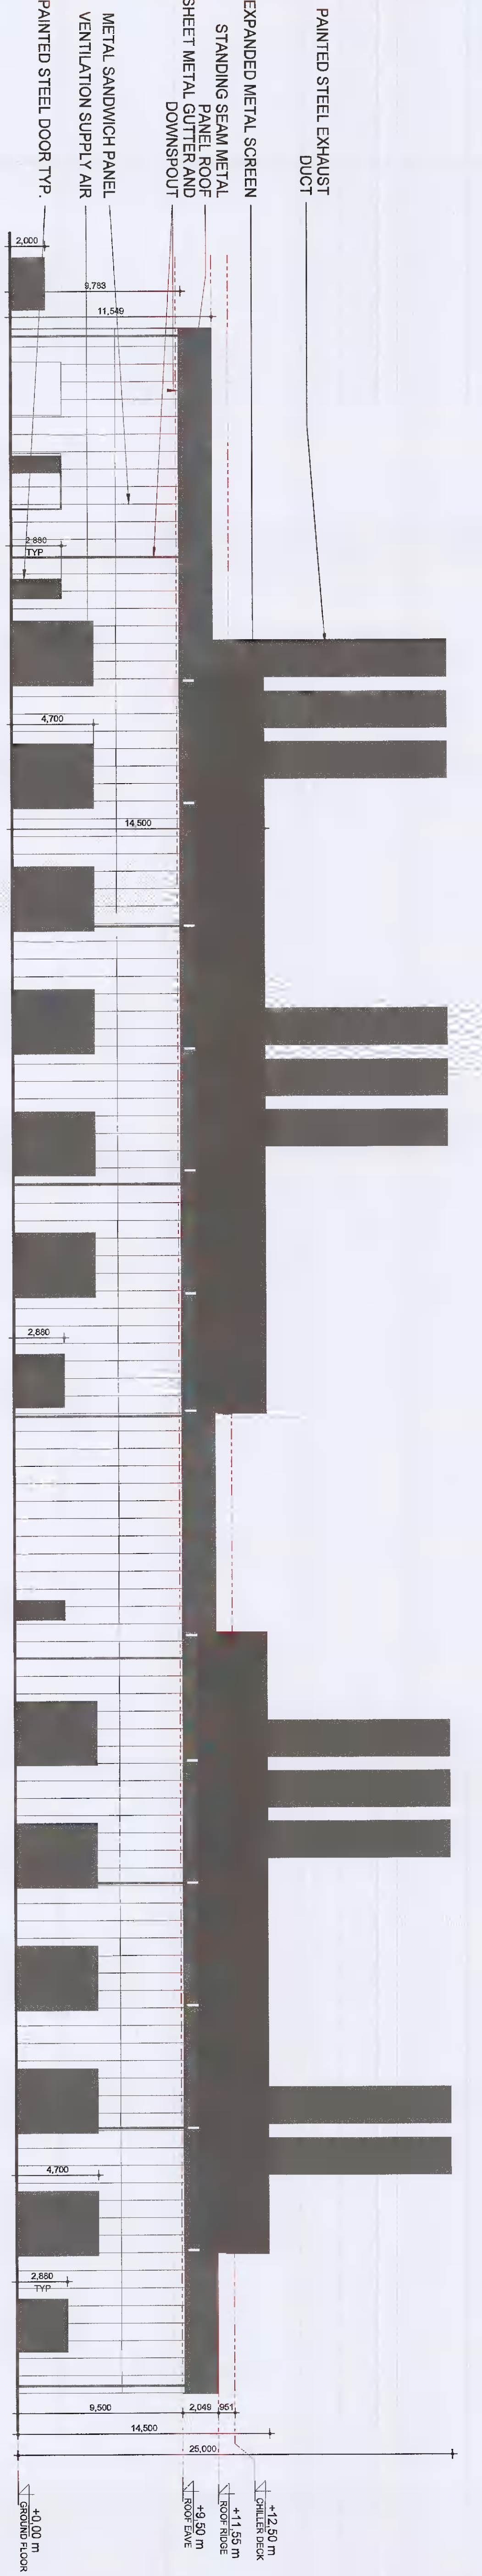


4 Power Generation Plant - East Elevation
 SCALE: 1:200

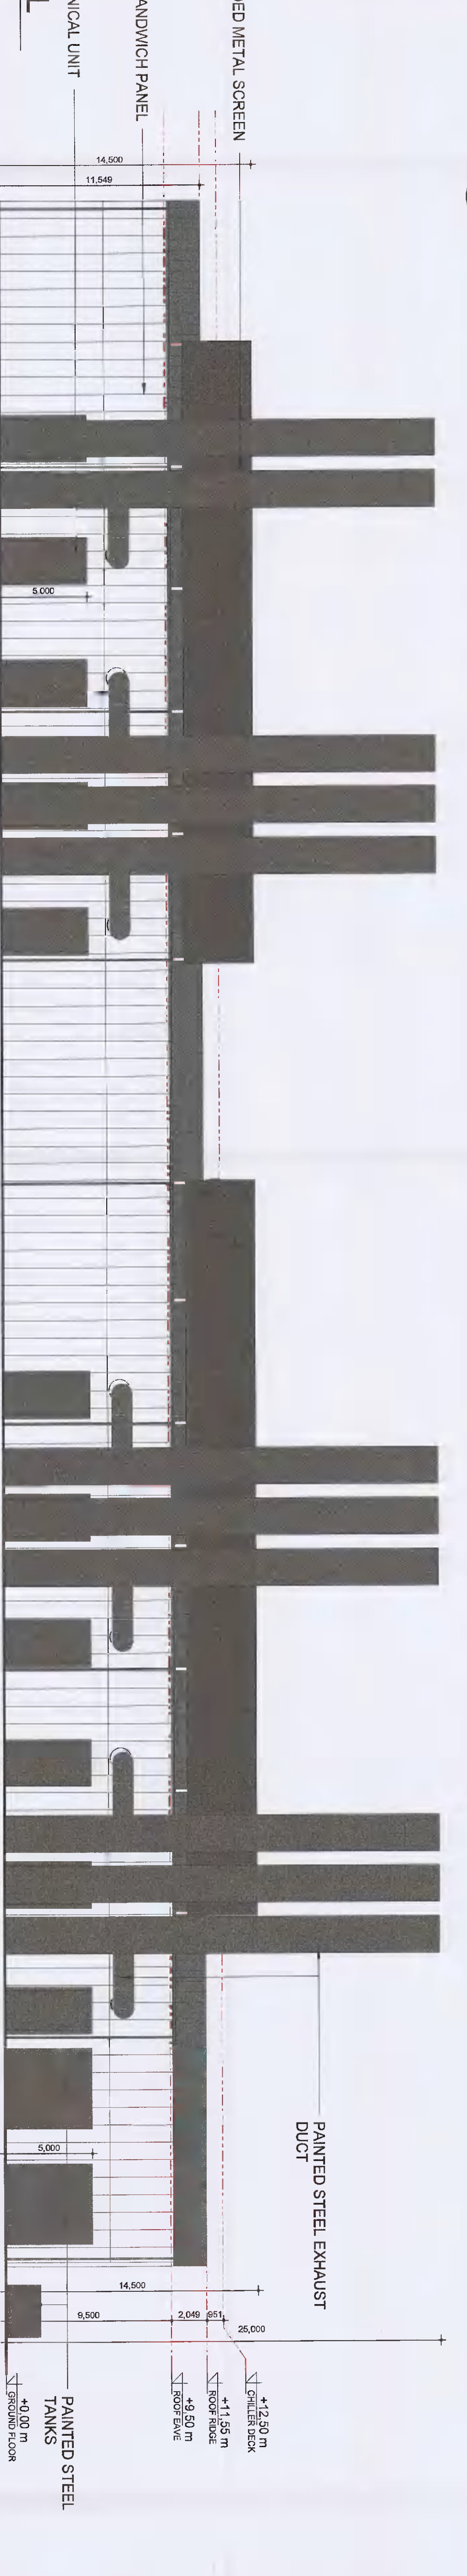

5 Power Generation Plant - West Elevation
 SCALE: 1:200

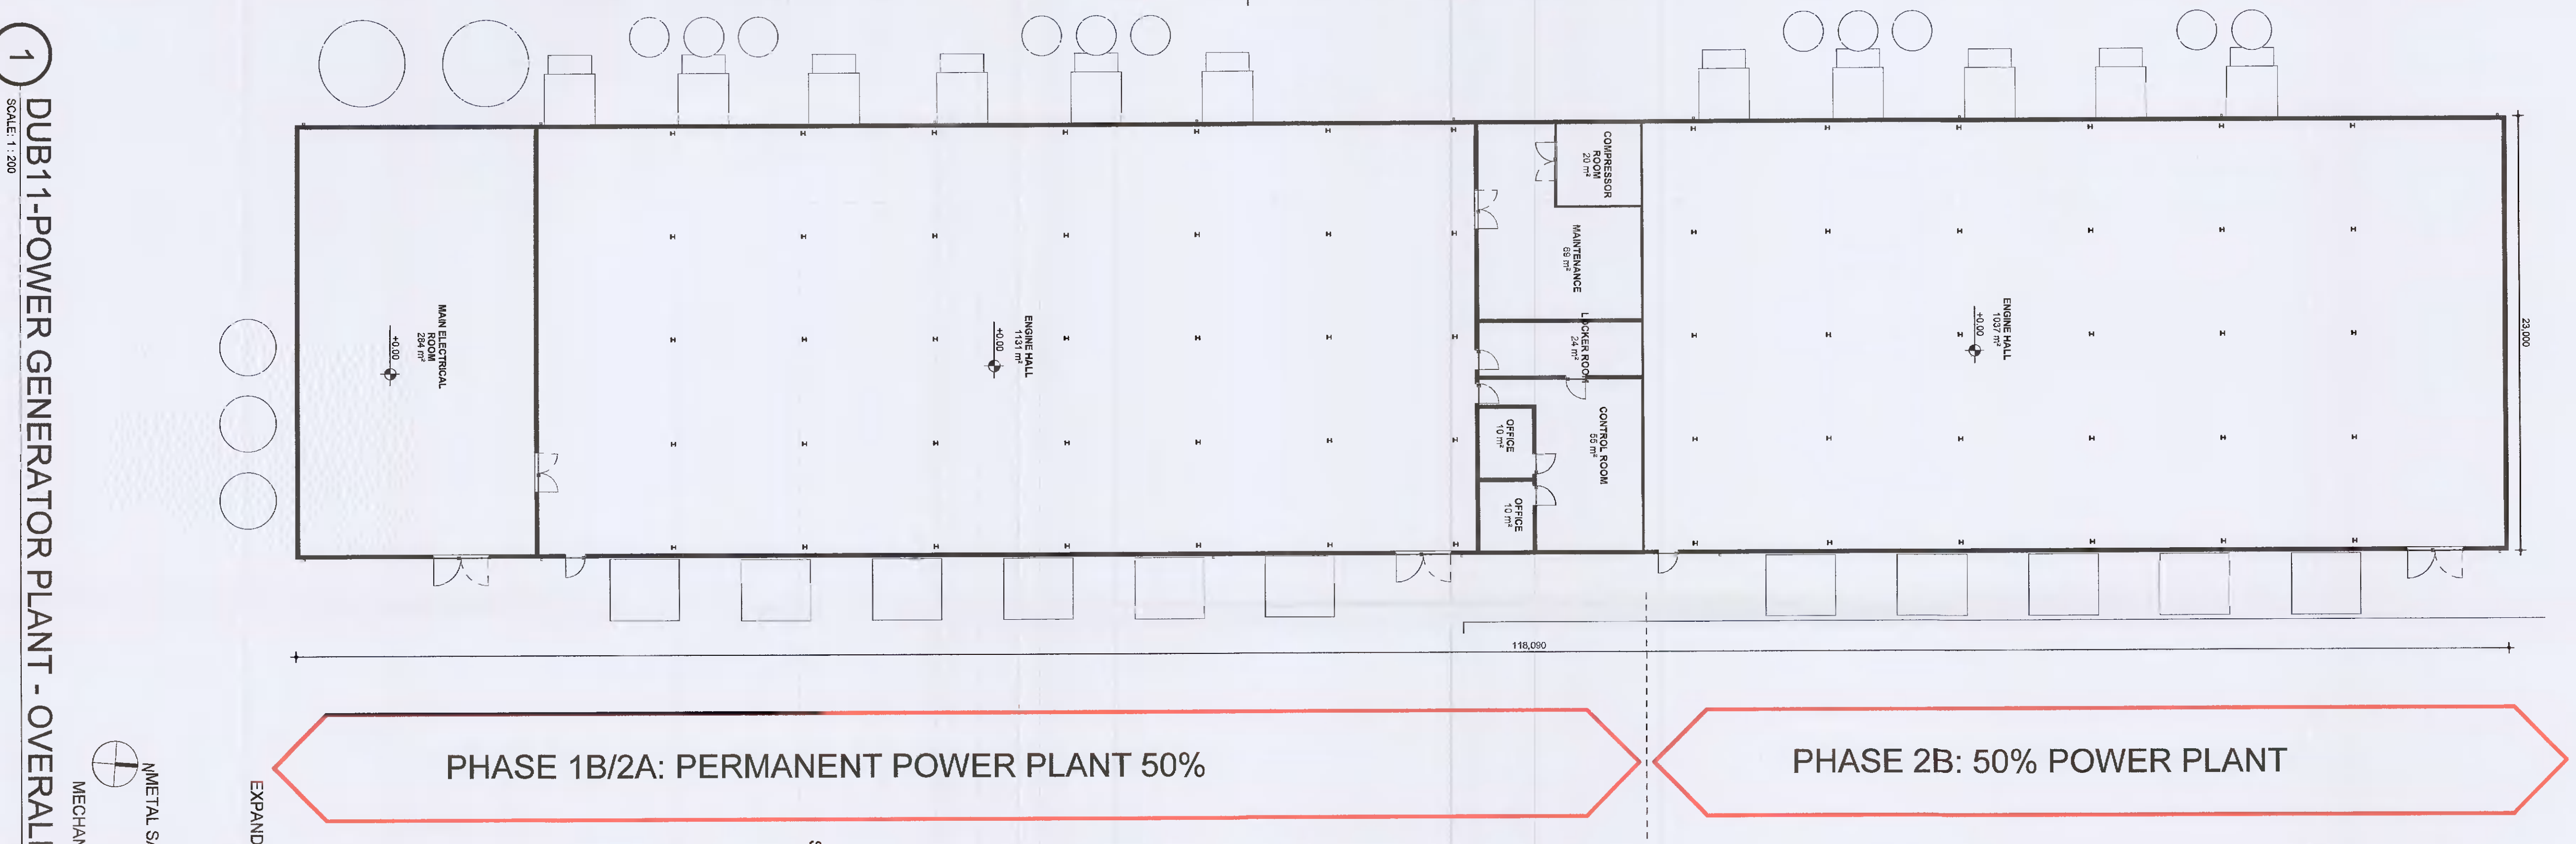

1 DUB11-POWER GENERATOR PLANT - OVERALL
 SCALE: 1:200

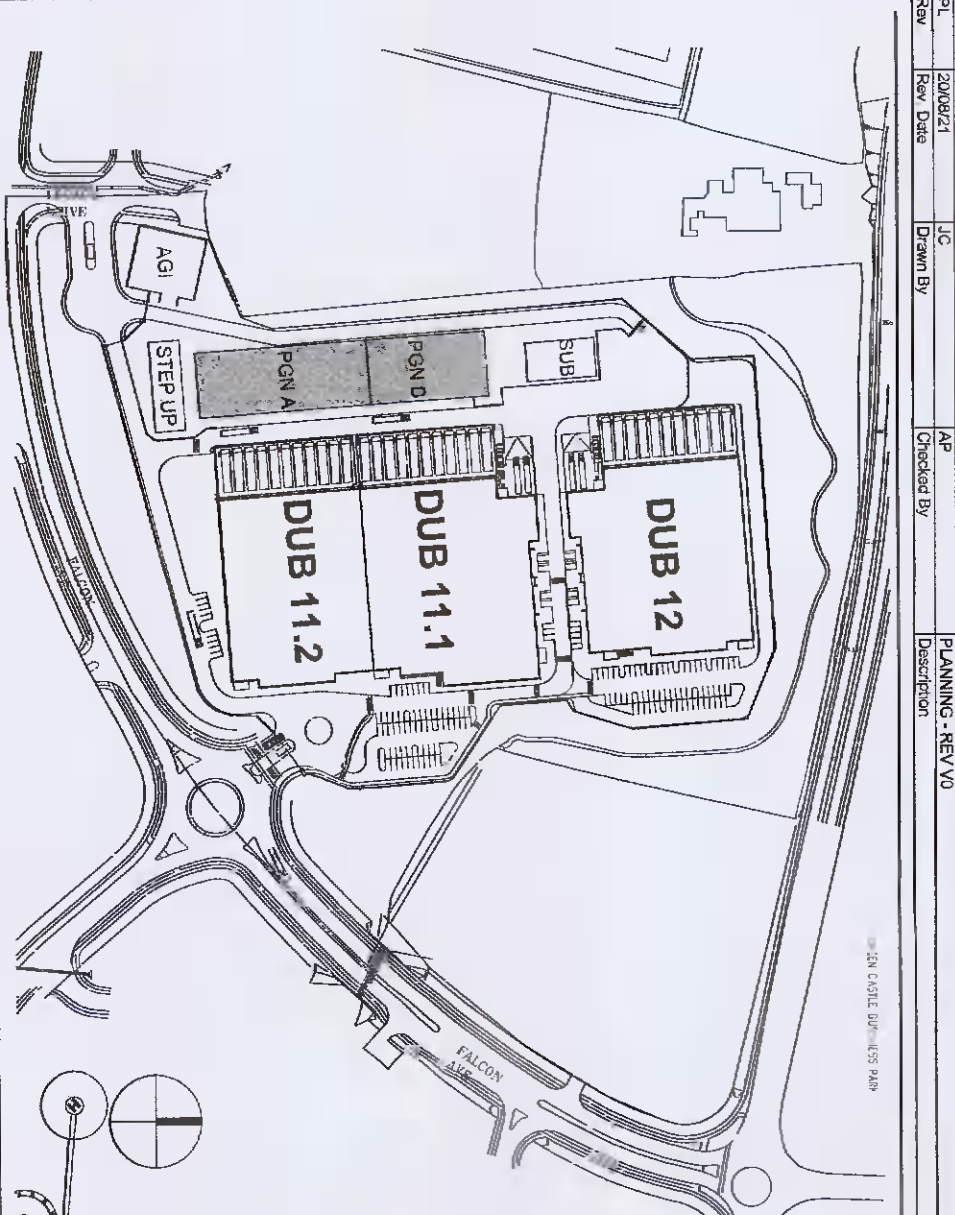

VANTAGE DATA SYSTEMS
 Project Engineer: J. Blaney
 Project Manager: J. Blaney

BURNS & MCDONNELL
 Burnes & McDonnell
 2 Central Square, Birmingham B2 4UA, United Kingdom
 Telephone: +44 (0)121 634 2200

Hyphen
 Hyphen Architects Ltd
 100 North Canal Street, Dublin 1
 Telephone: +353 (0)1 454 2200

Profile Park, Dublin 22, Ireland
 53° 1' 14.0" N, 9° 29' 40.0" W

Architectural Power Generator
 Floor Plan, Elevations & Section
 Power Generator Unit

Drawn by: J. Blaney
 Checked by: J. Blaney

Project Ref: DUB11-DR-00-A010-V0-PL-BMD

Version: A010

Issue: 1

Date: 20/09/21

PLANNING SUBMITTAL
 NOT FOR
 CONSTRUCTION