

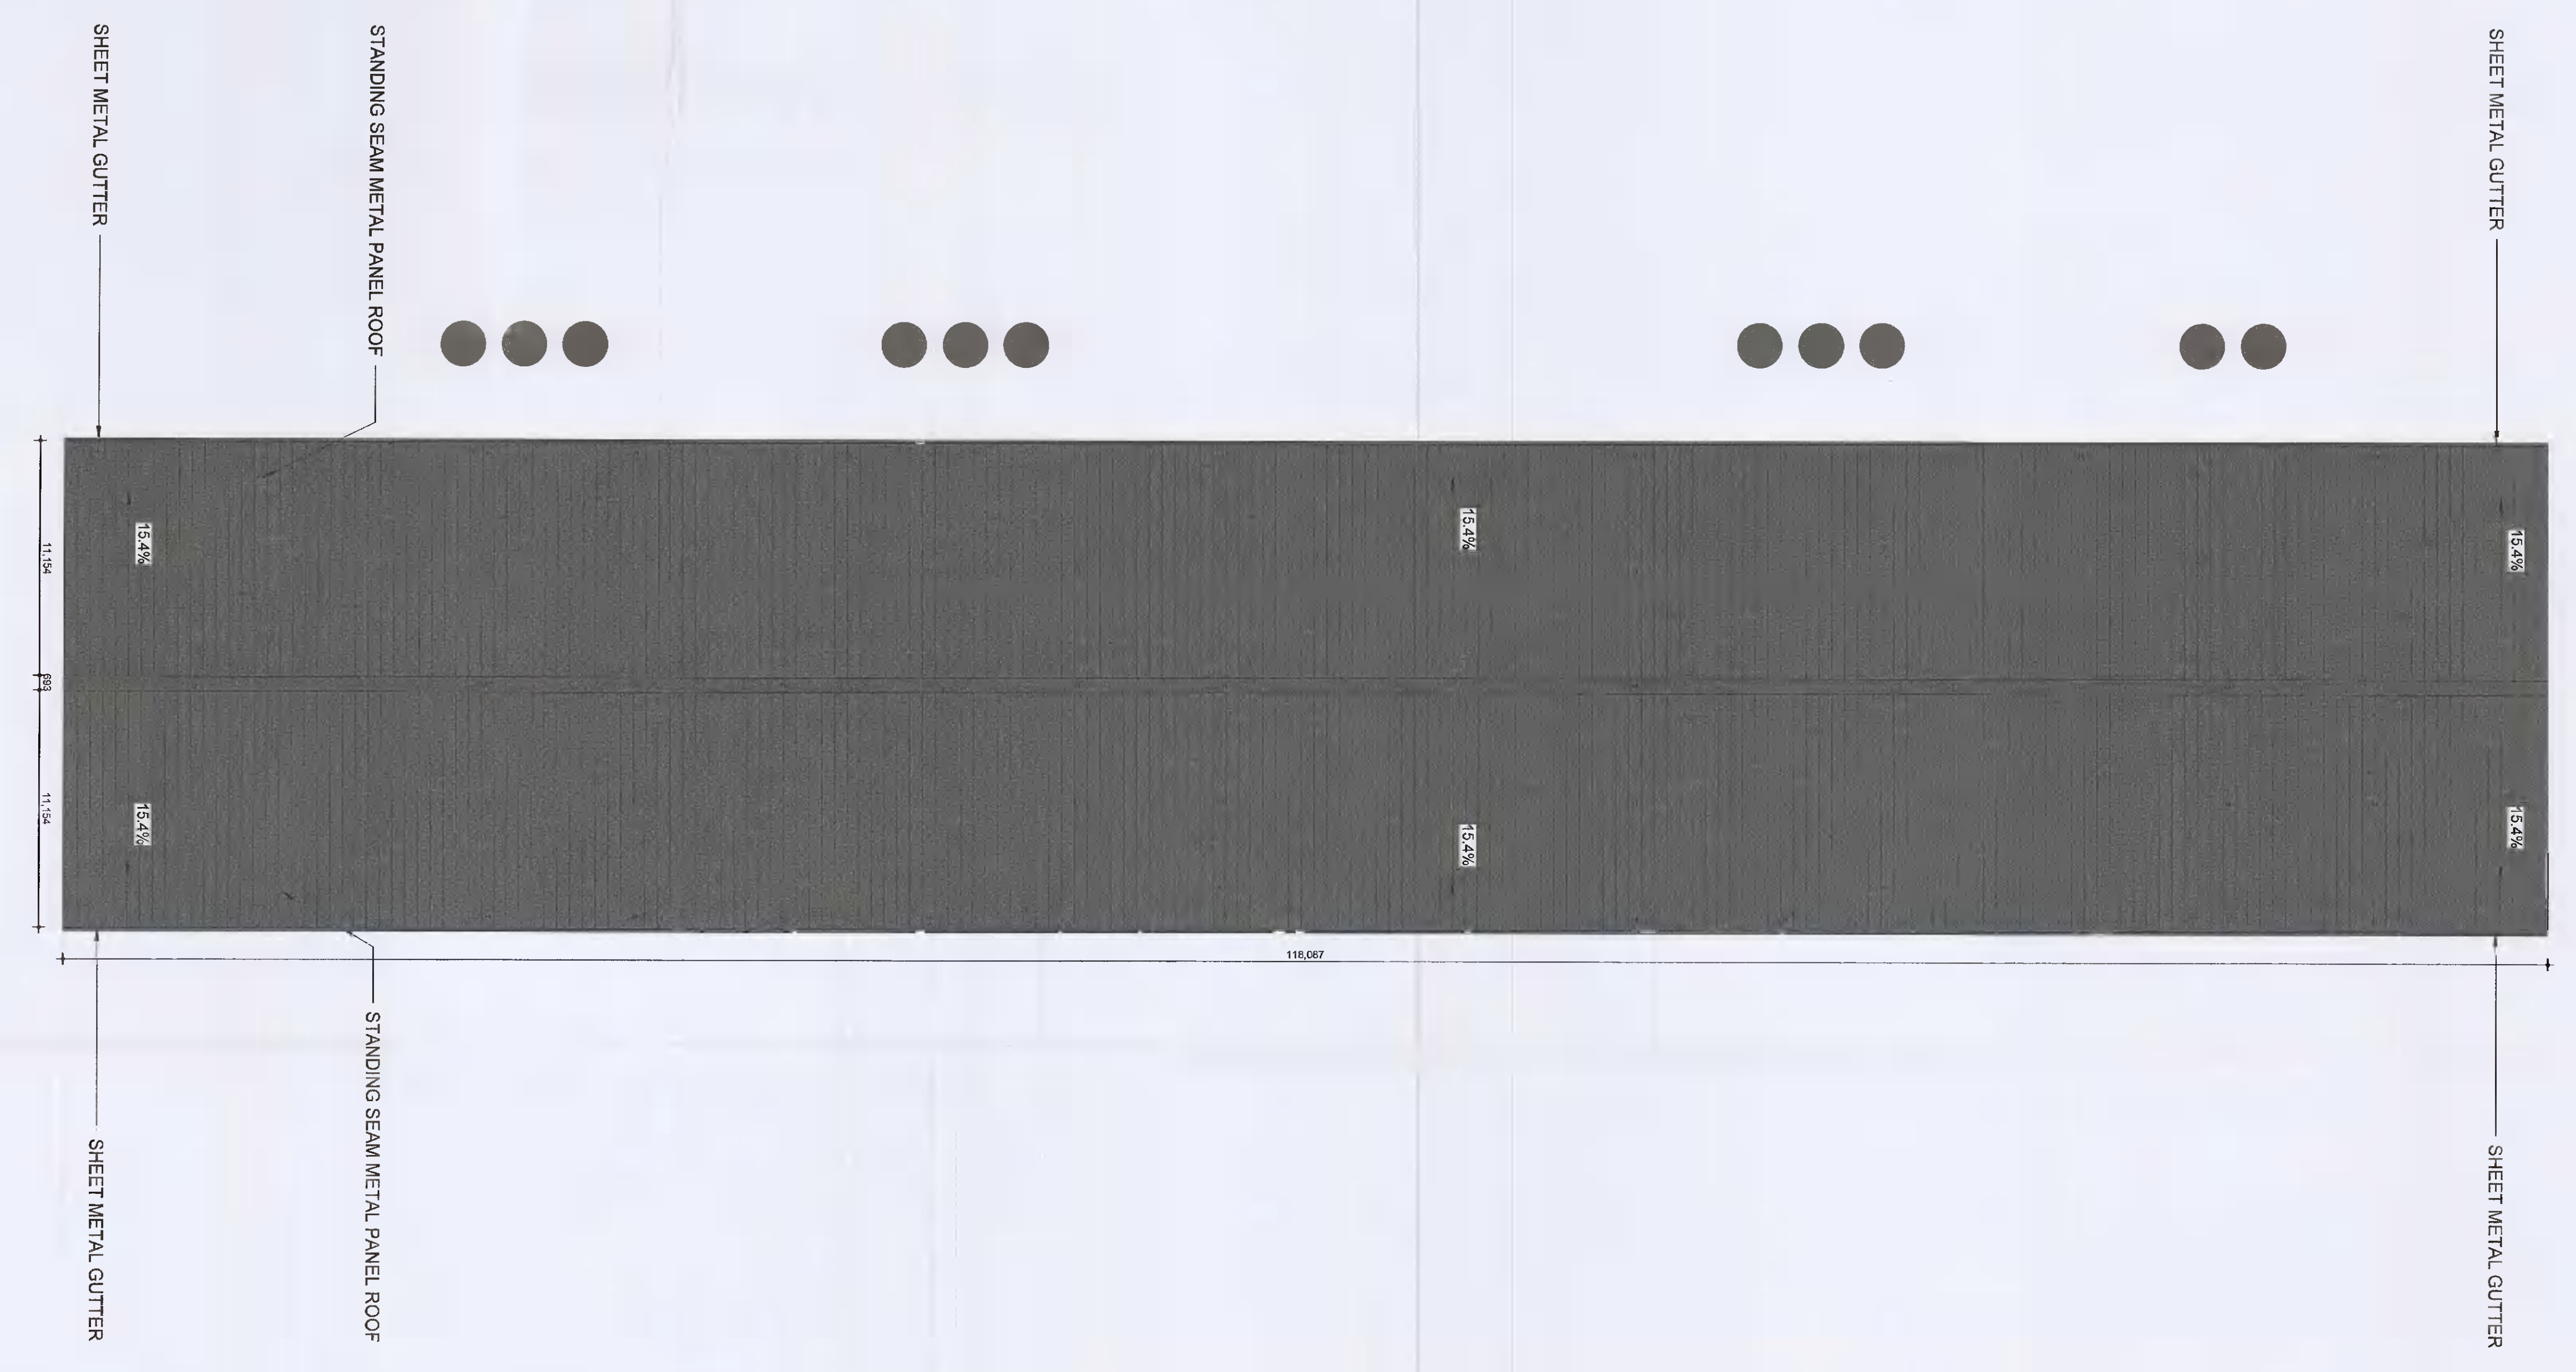


1 2 3 4 5 6 7 8 9 10 11 12 13 14 15 16 17 18 19 20 21 22

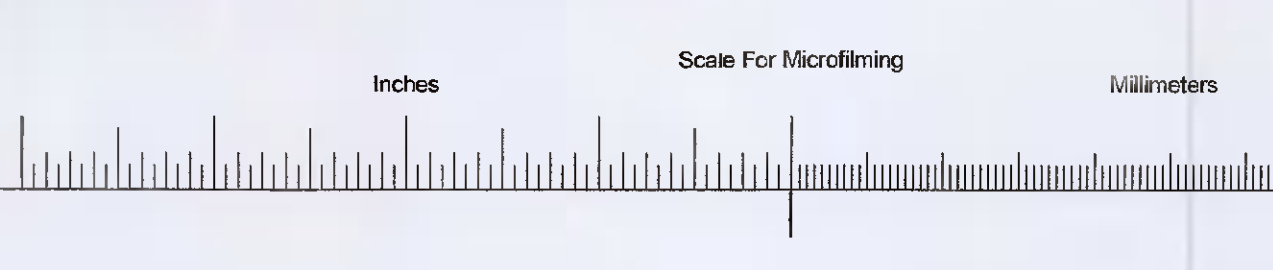


1 ROOF PLAN - POWER GENERATOR
SCALE: 1:200

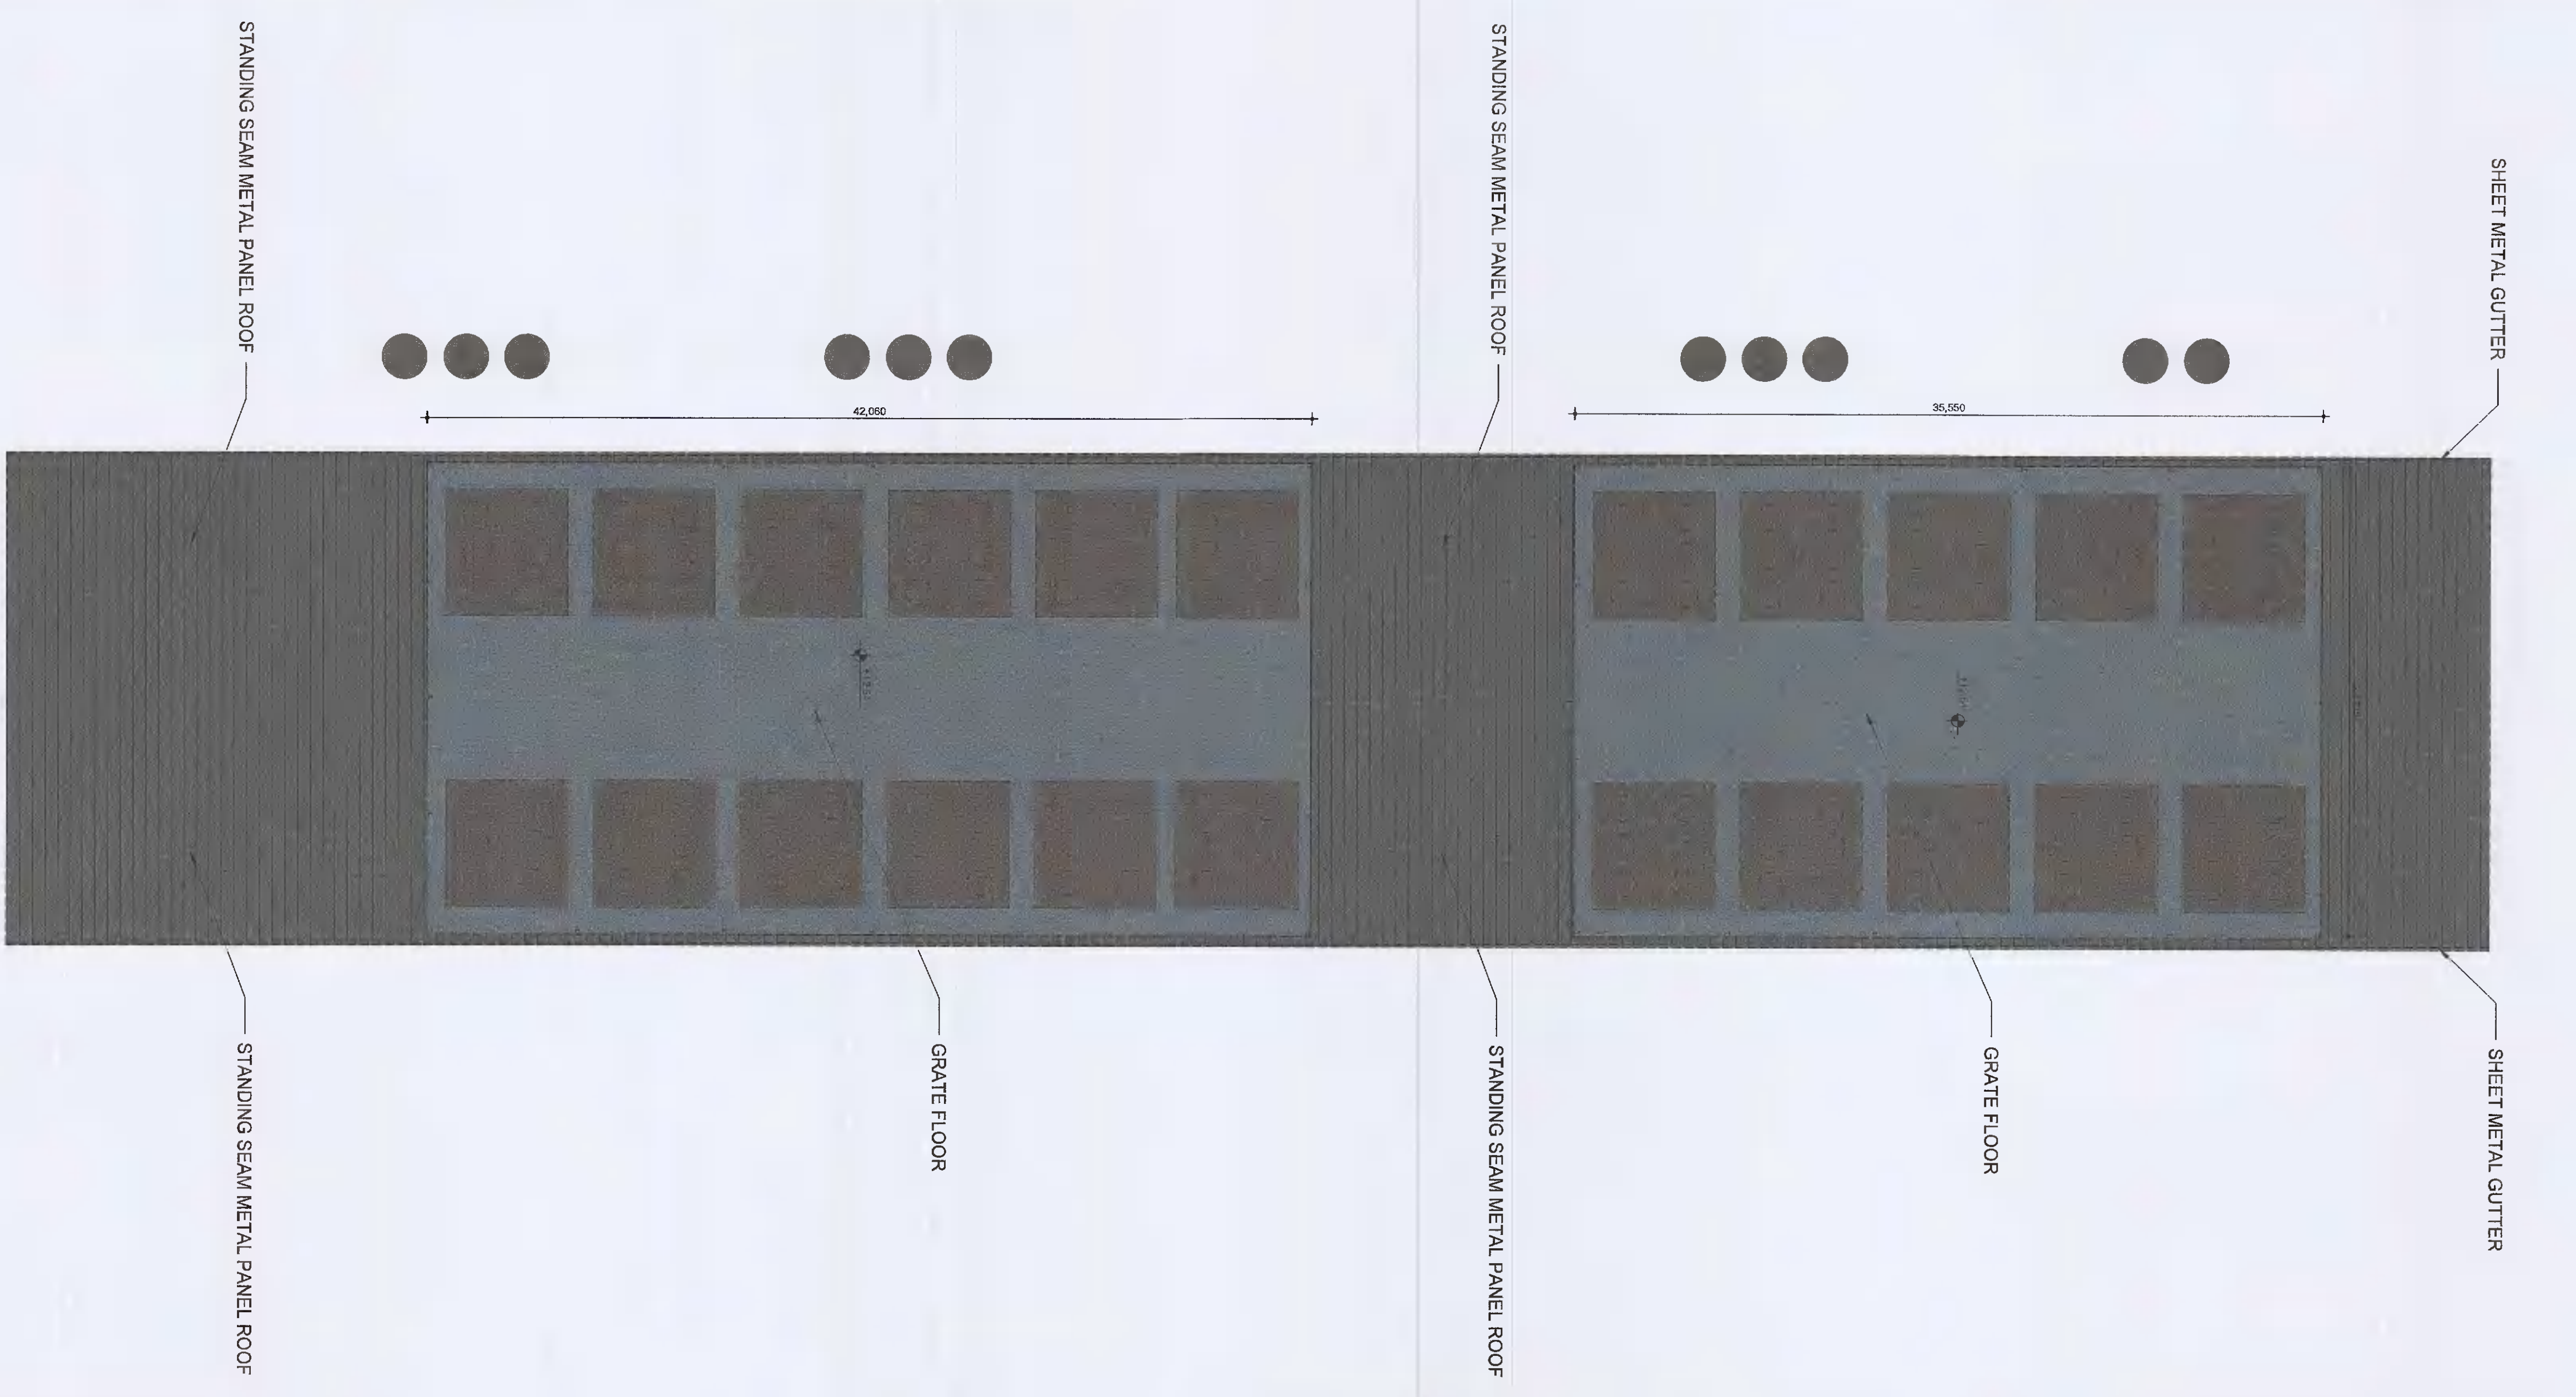

2 ROOF PLAN - POWER GENERATOR CHILLER DECK
SCALE: 1:200

PLANNING SUBMITTAL
NOT FOR
CONSTRUCTION

BURNS & MCDONNELL
2 Cornhill, Dublin 1, D01, United Kingdom
Tel: +353 1 478 2331
www.burnsandmcdonnell.com
www.burnsandmcdonnell.com/services

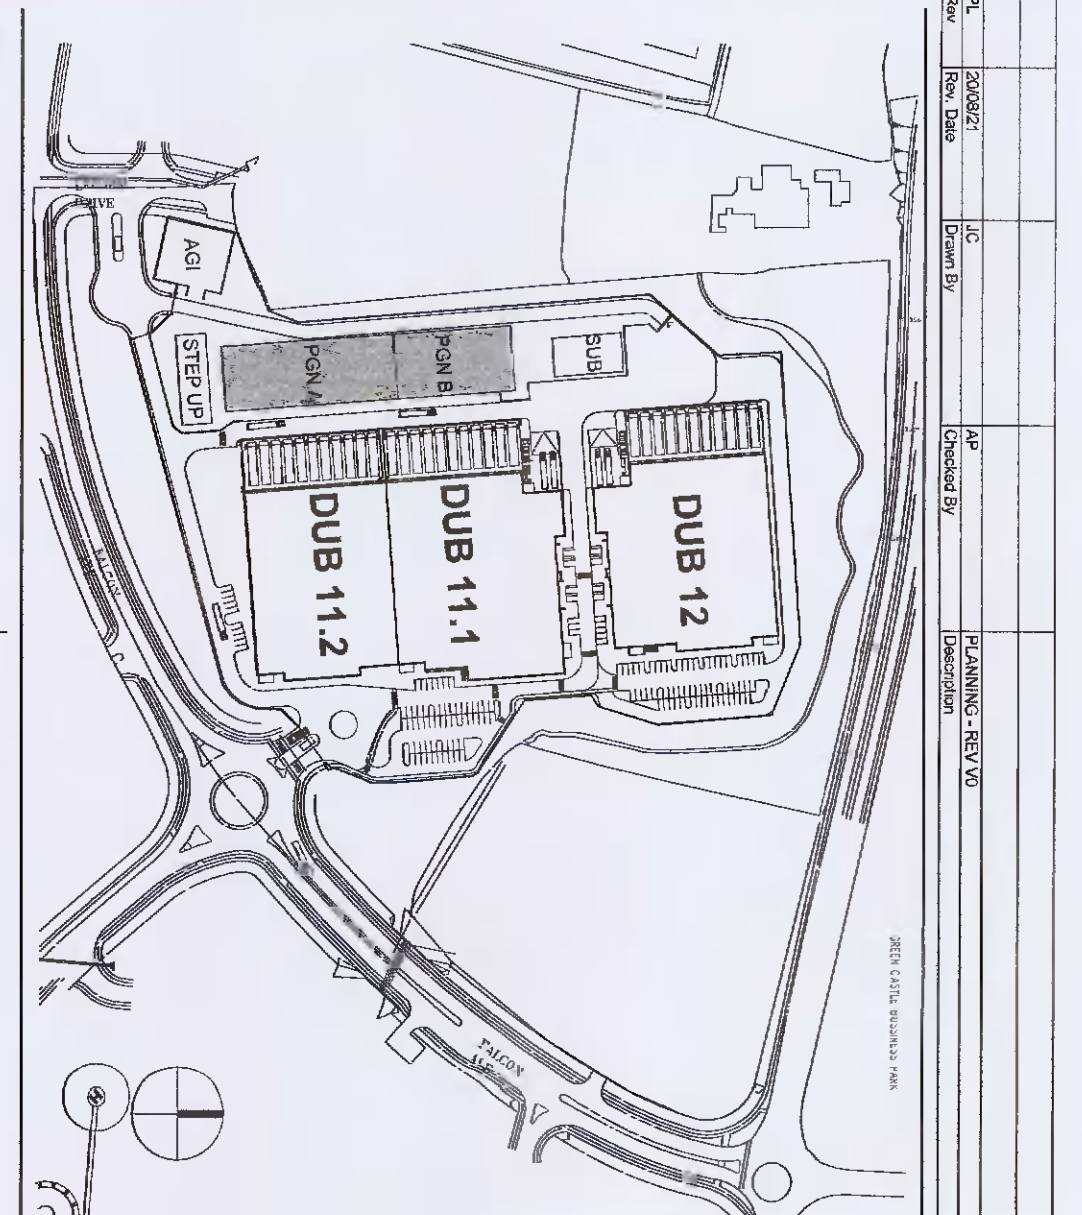

VANTAGE DATA CENTERS
100, 102, 104,1000

Hyphen
Hyphen Data Services Ltd
100, 102, 104,1000

Profile Park, Dublin 22, Ireland
53°19'14.40"N, 6°28'40.80"W

A011

Project Name: Architectural Power Generator Roof Level Power Generator Unit
Project No: 200821
Rev: 1
Date: 11/2008
Rev Code: DUB1-DR-00-A011-A0-PL-BMD
Rev: 00