




Scale For Marking
Inches
Millimeters

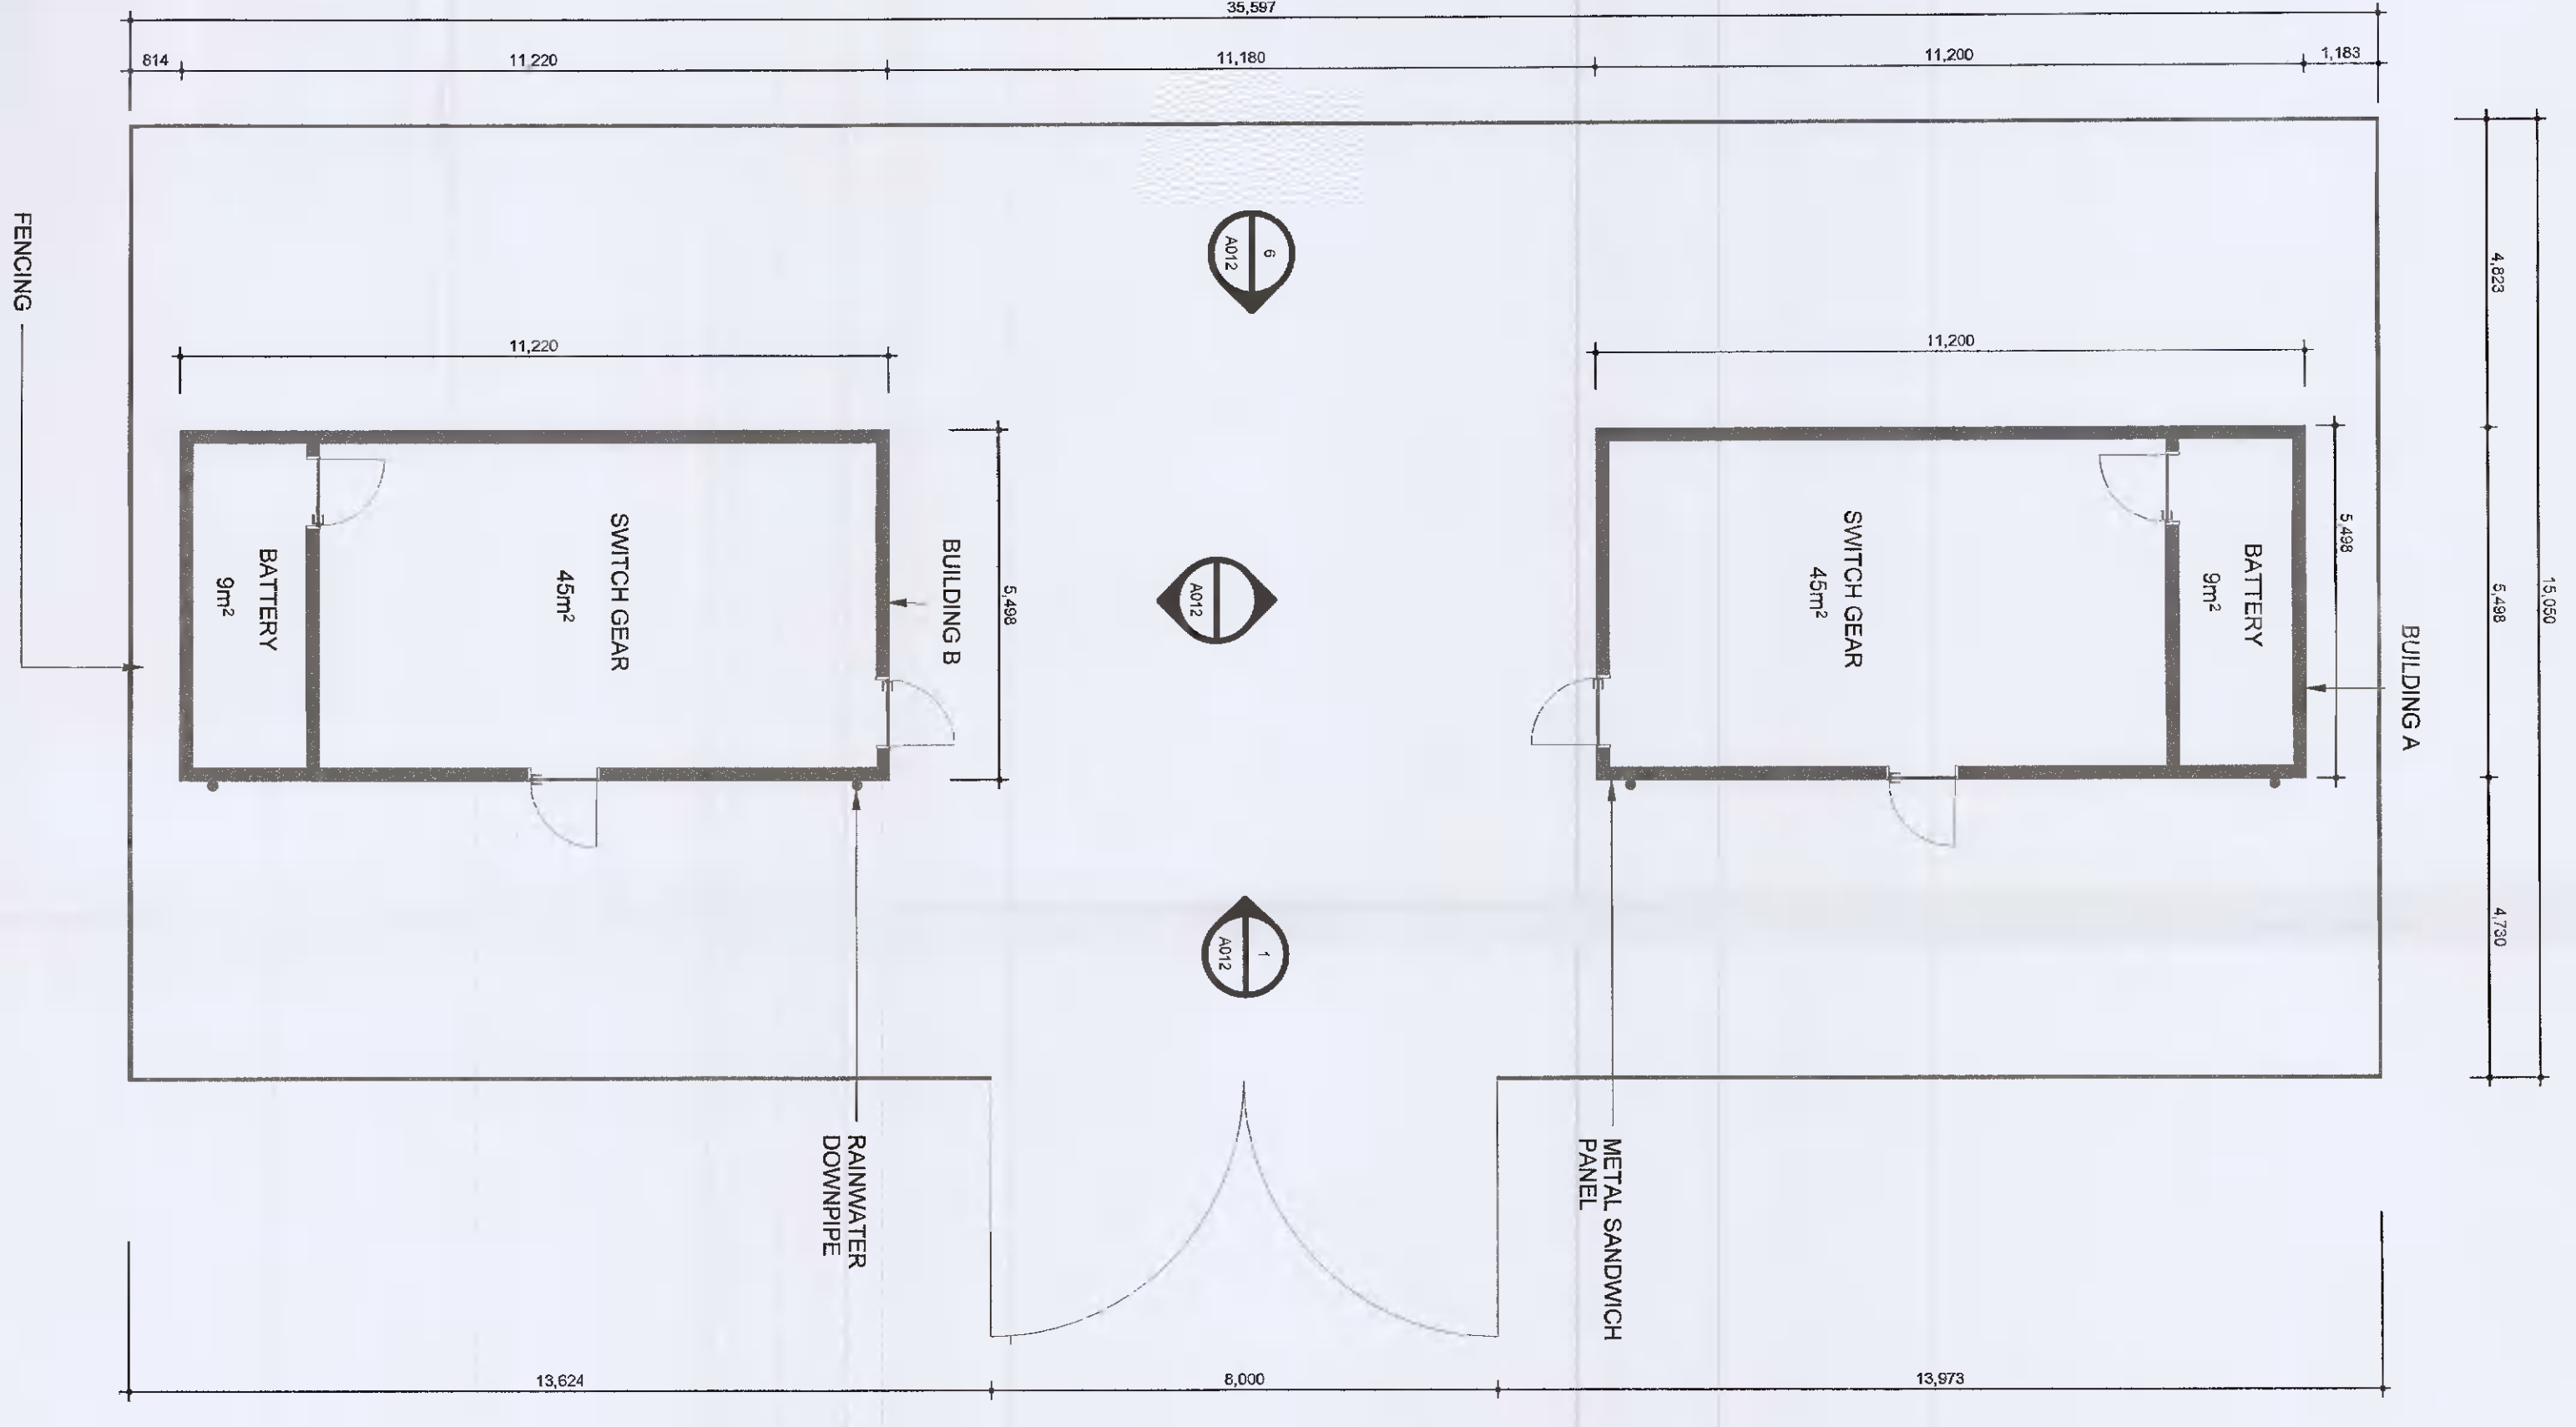


7 SWITCHROOM - 20KV SUBSTATION A+B PLAN
SCALE: 1:100

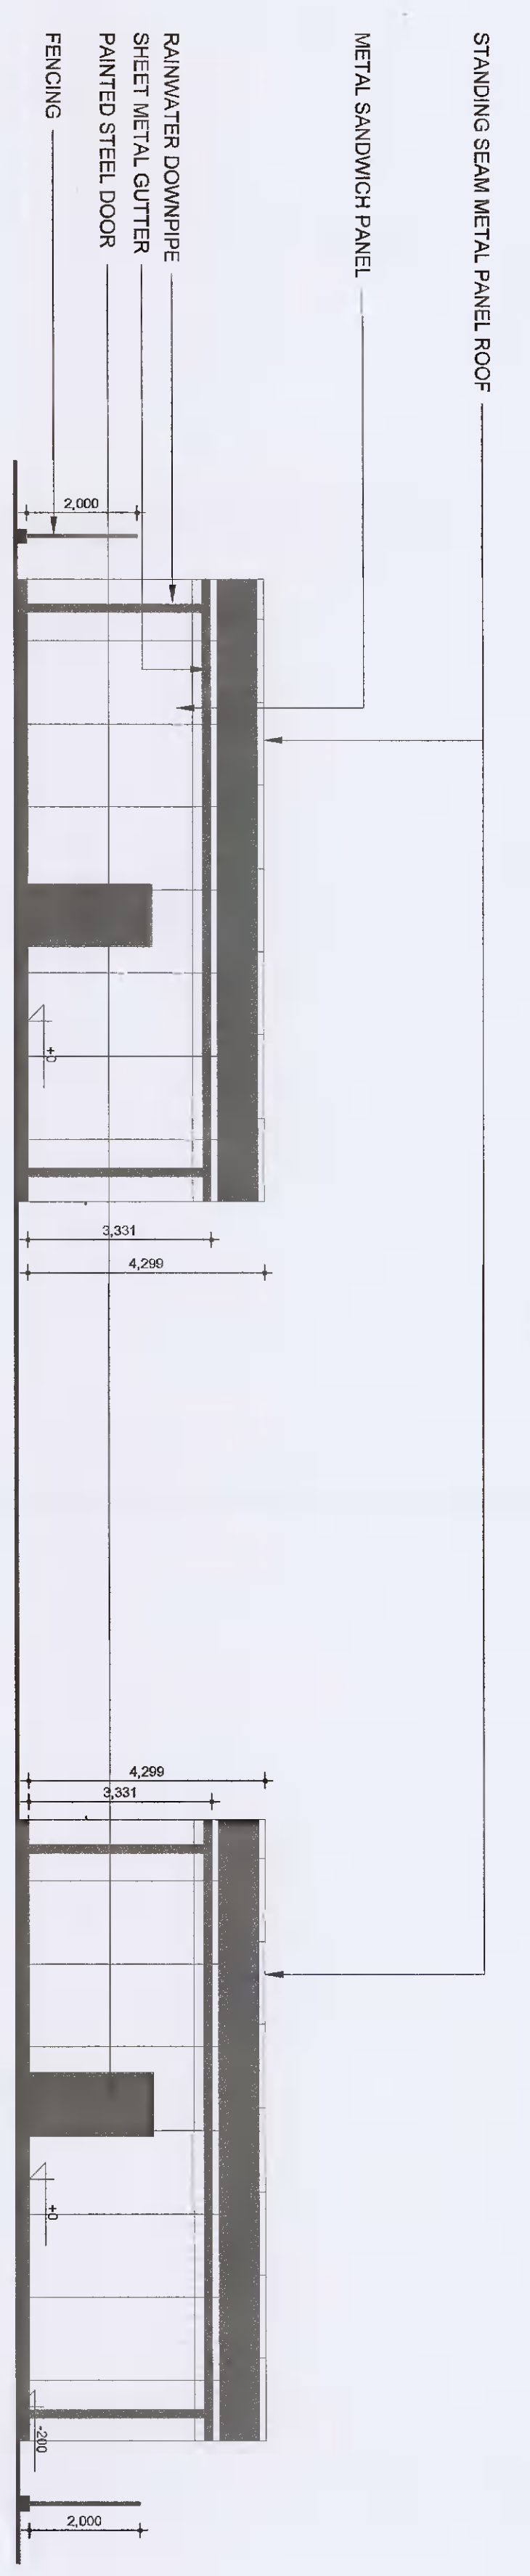


1 SWITCHROOM SUBSTATION A+B EAST ELEVATION
SCALE: 1:100

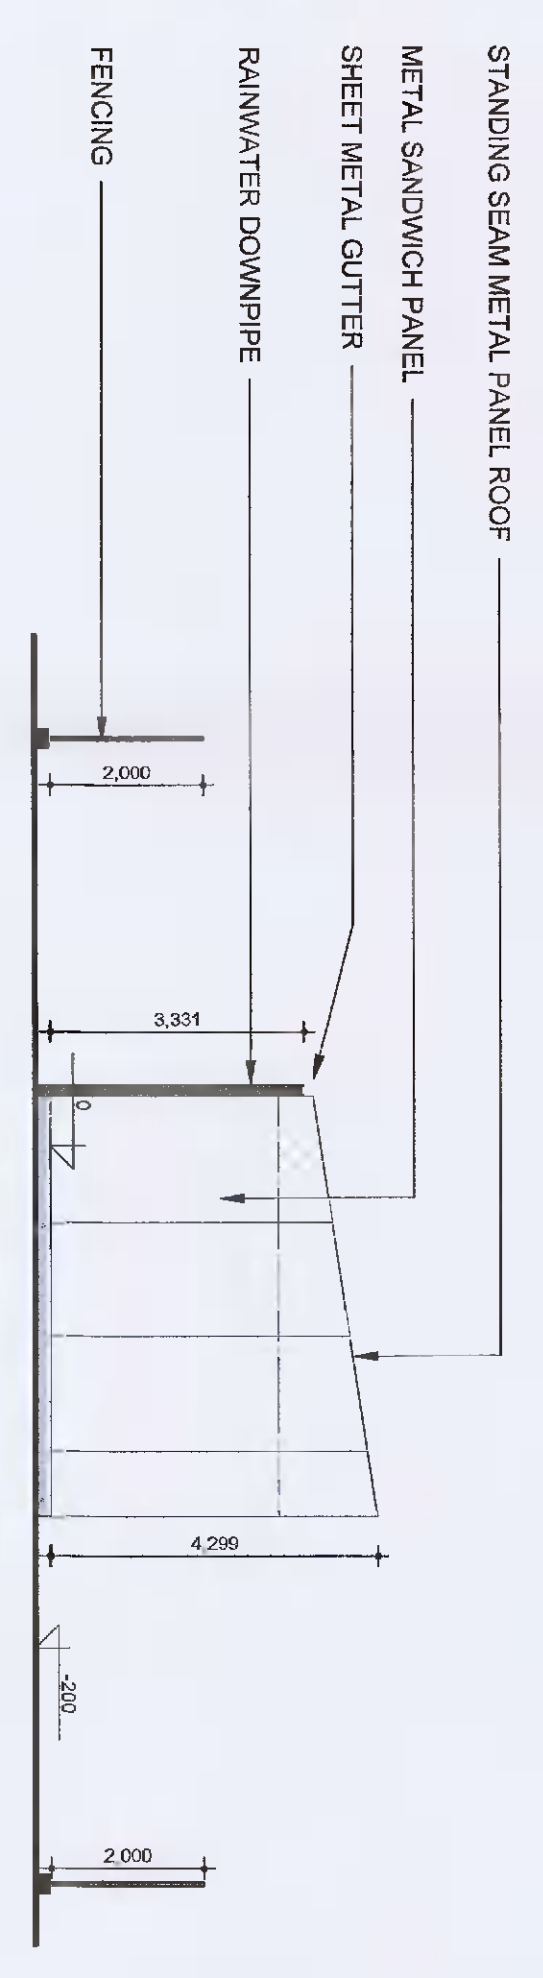


2 SWITCHROOM SUBSTATION A NORTH ELEVATION
SCALE: 1:100

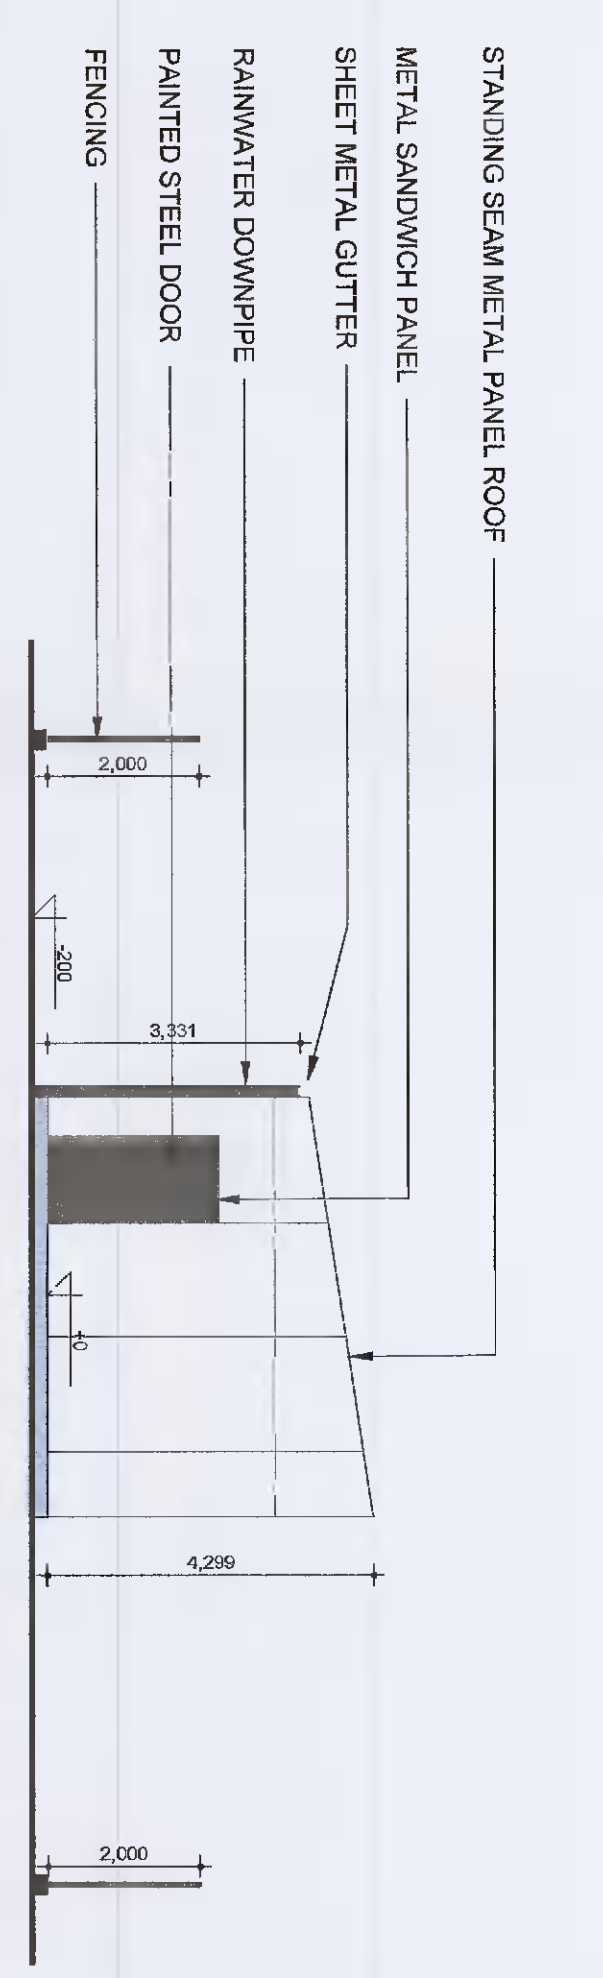


3 SWITCHROOM SUBSTATION B NORTH ELEVATION
SCALE: 1:100

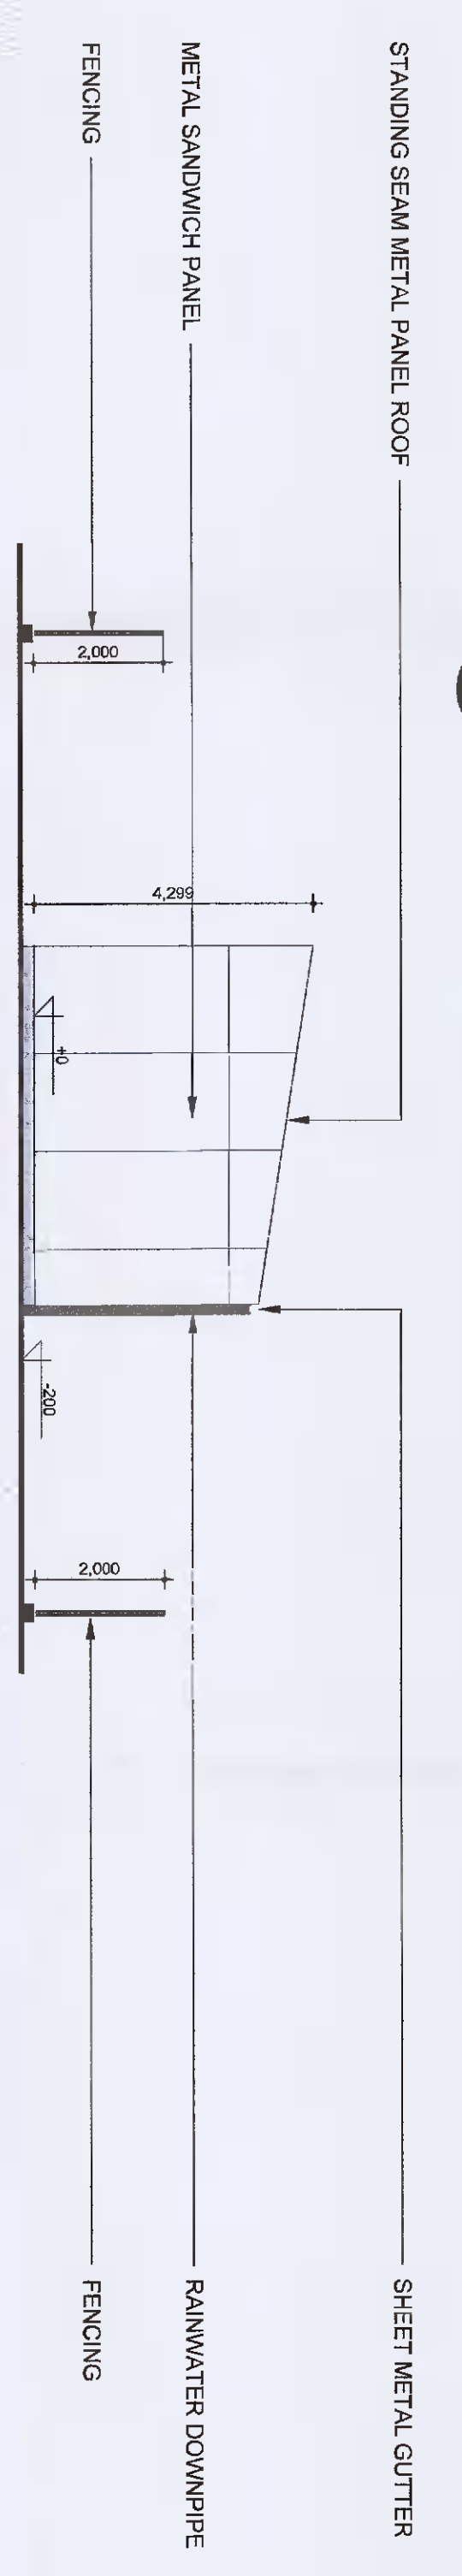


4 SWITCHROOM SUBSTATION B SOUTH ELEVATION
SCALE: 1:100

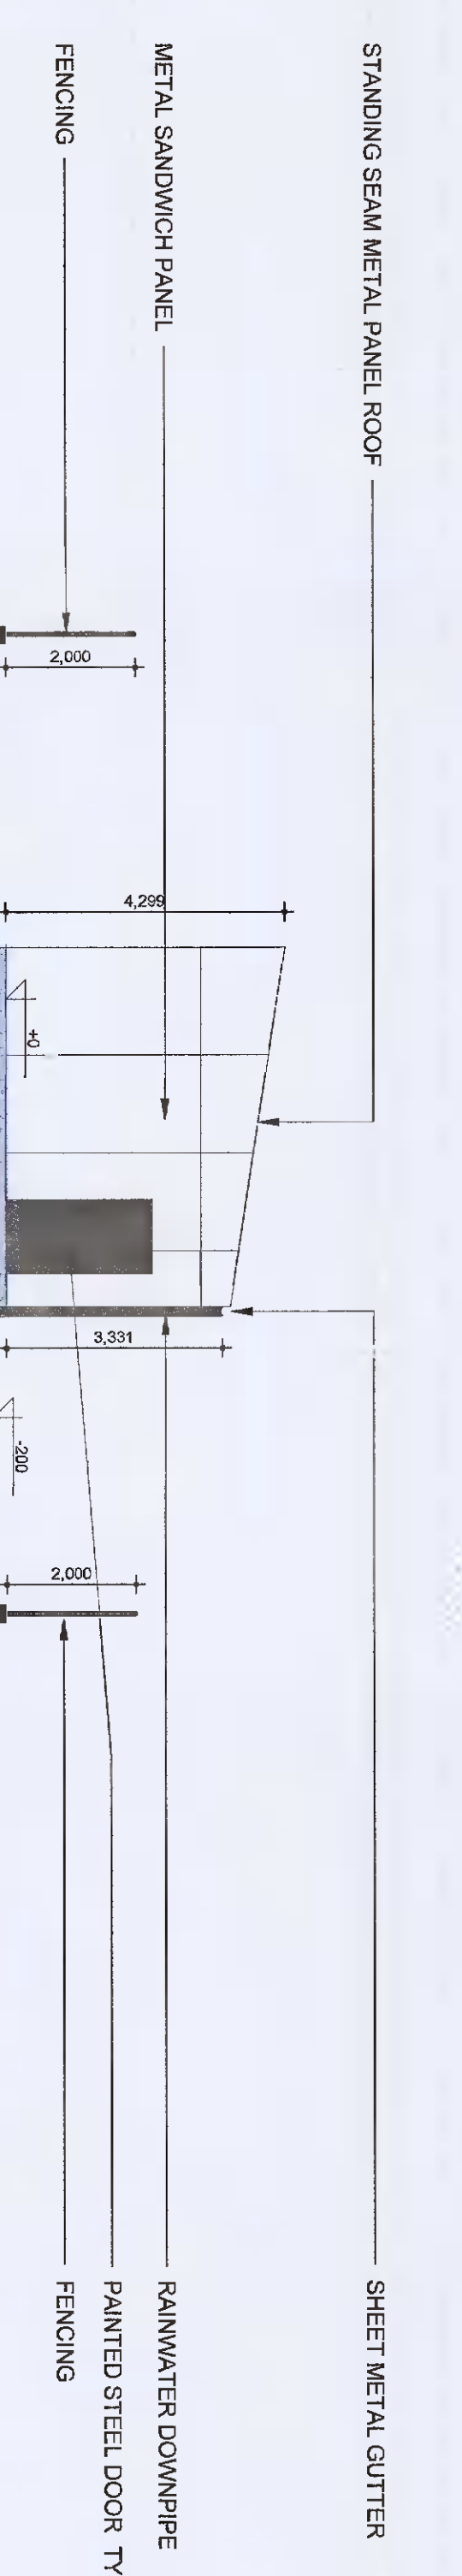

5 SWITCHROOM SUBSTATION A SOUTH ELEVATION
SCALE: 1:100

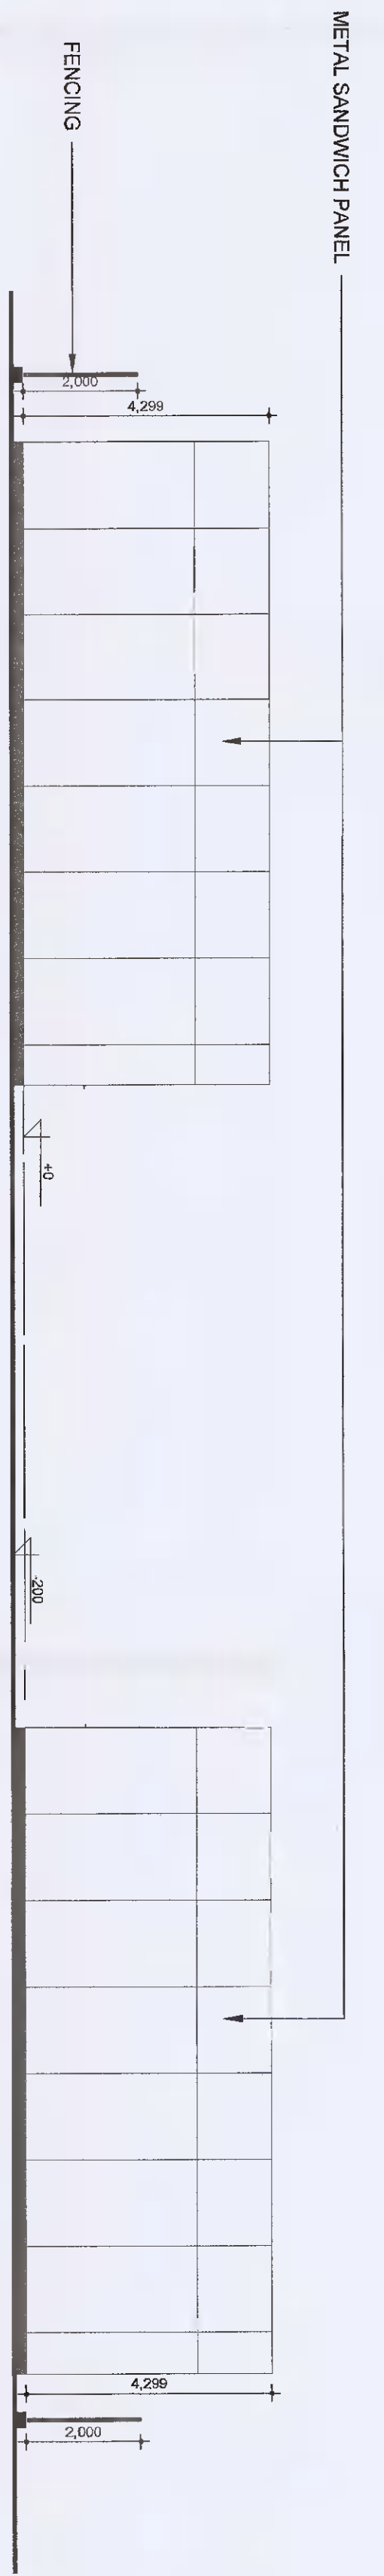

6 SWITCHROOM SUBSTATION A+B WEST ELEVATION
SCALE: 1:100

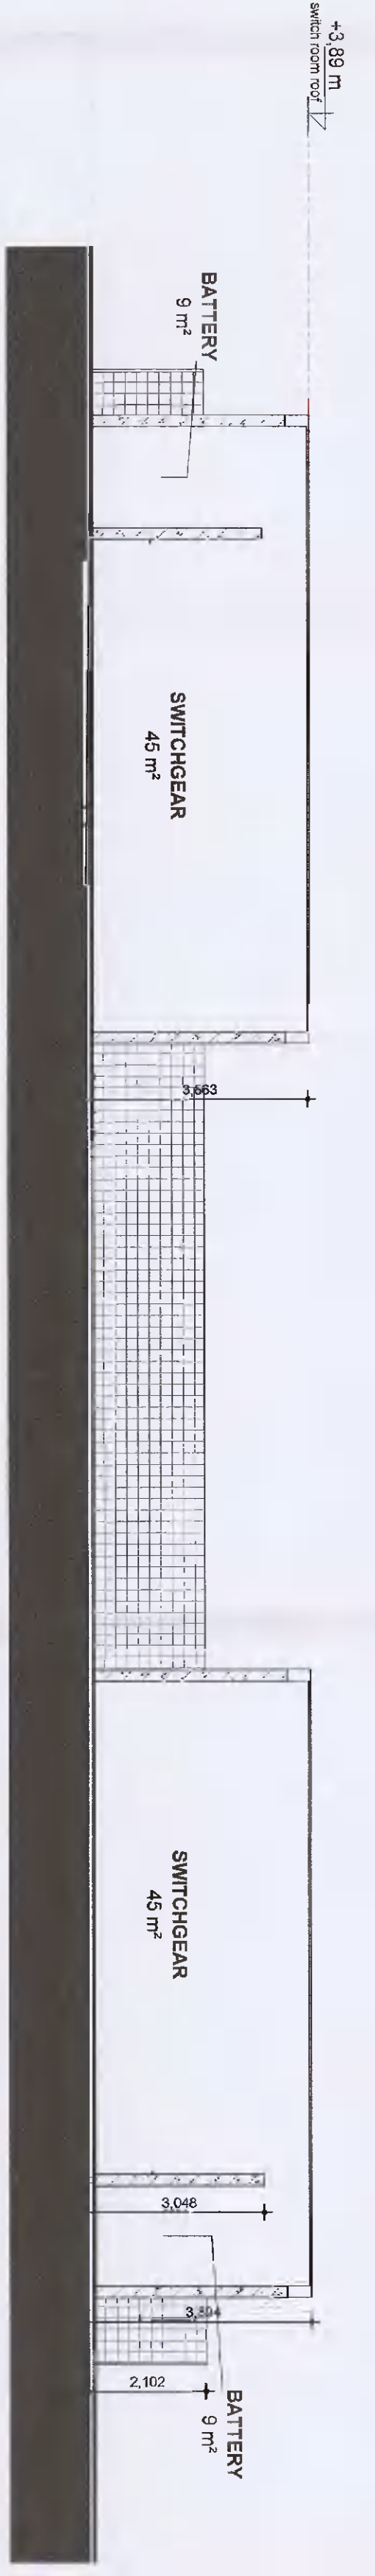

8 SWITCHROOM SUBSTATION SECTION
SCALE: 1:100



9 ROOF PLAN - SWITCH ROOM SUBSTATION
SCALE: 1:100

PLANNING SUBMITTAL
NOT FOR
CONSTRUCTION

Profile Park, Dublin 22, Ireland
53°19'1.40"N, 6°25'40.80"W

Hyphen
Architectural Services
100, Canal Street, Dublin 1
01 454 4000
hyphen.ie

VANTAGE
Structural Engineering
100, Canal Street, Dublin 1
01 454 4000
vantage.ie

BURNS MEDONNELL
Civil Engineering
100, Canal Street, Dublin 1
01 454 4000
burnsmedonnell.ie

Authorised Name: **Hyphen**
Approved By: **J. Mulvaney**
Checked By: **J. Mulvaney**
Drawn By: **A. O'Riordan**

Project Name: **Architectural Submittal Ground Floor Plans and Elevations Switchroom Substation Buildings A+B**

Project No: **DUB11-OR-00-A012-V0-PL-BMD**

Date: **20/08/21**

Scale: **1:100**

Sheet: **PL**

Drawn: **AV**

Checked: **AV**

Approved: **AV**

Project: **A012**