




8 AGI GAS REGULATOR ROOF PLAN
SCALE: 1:100

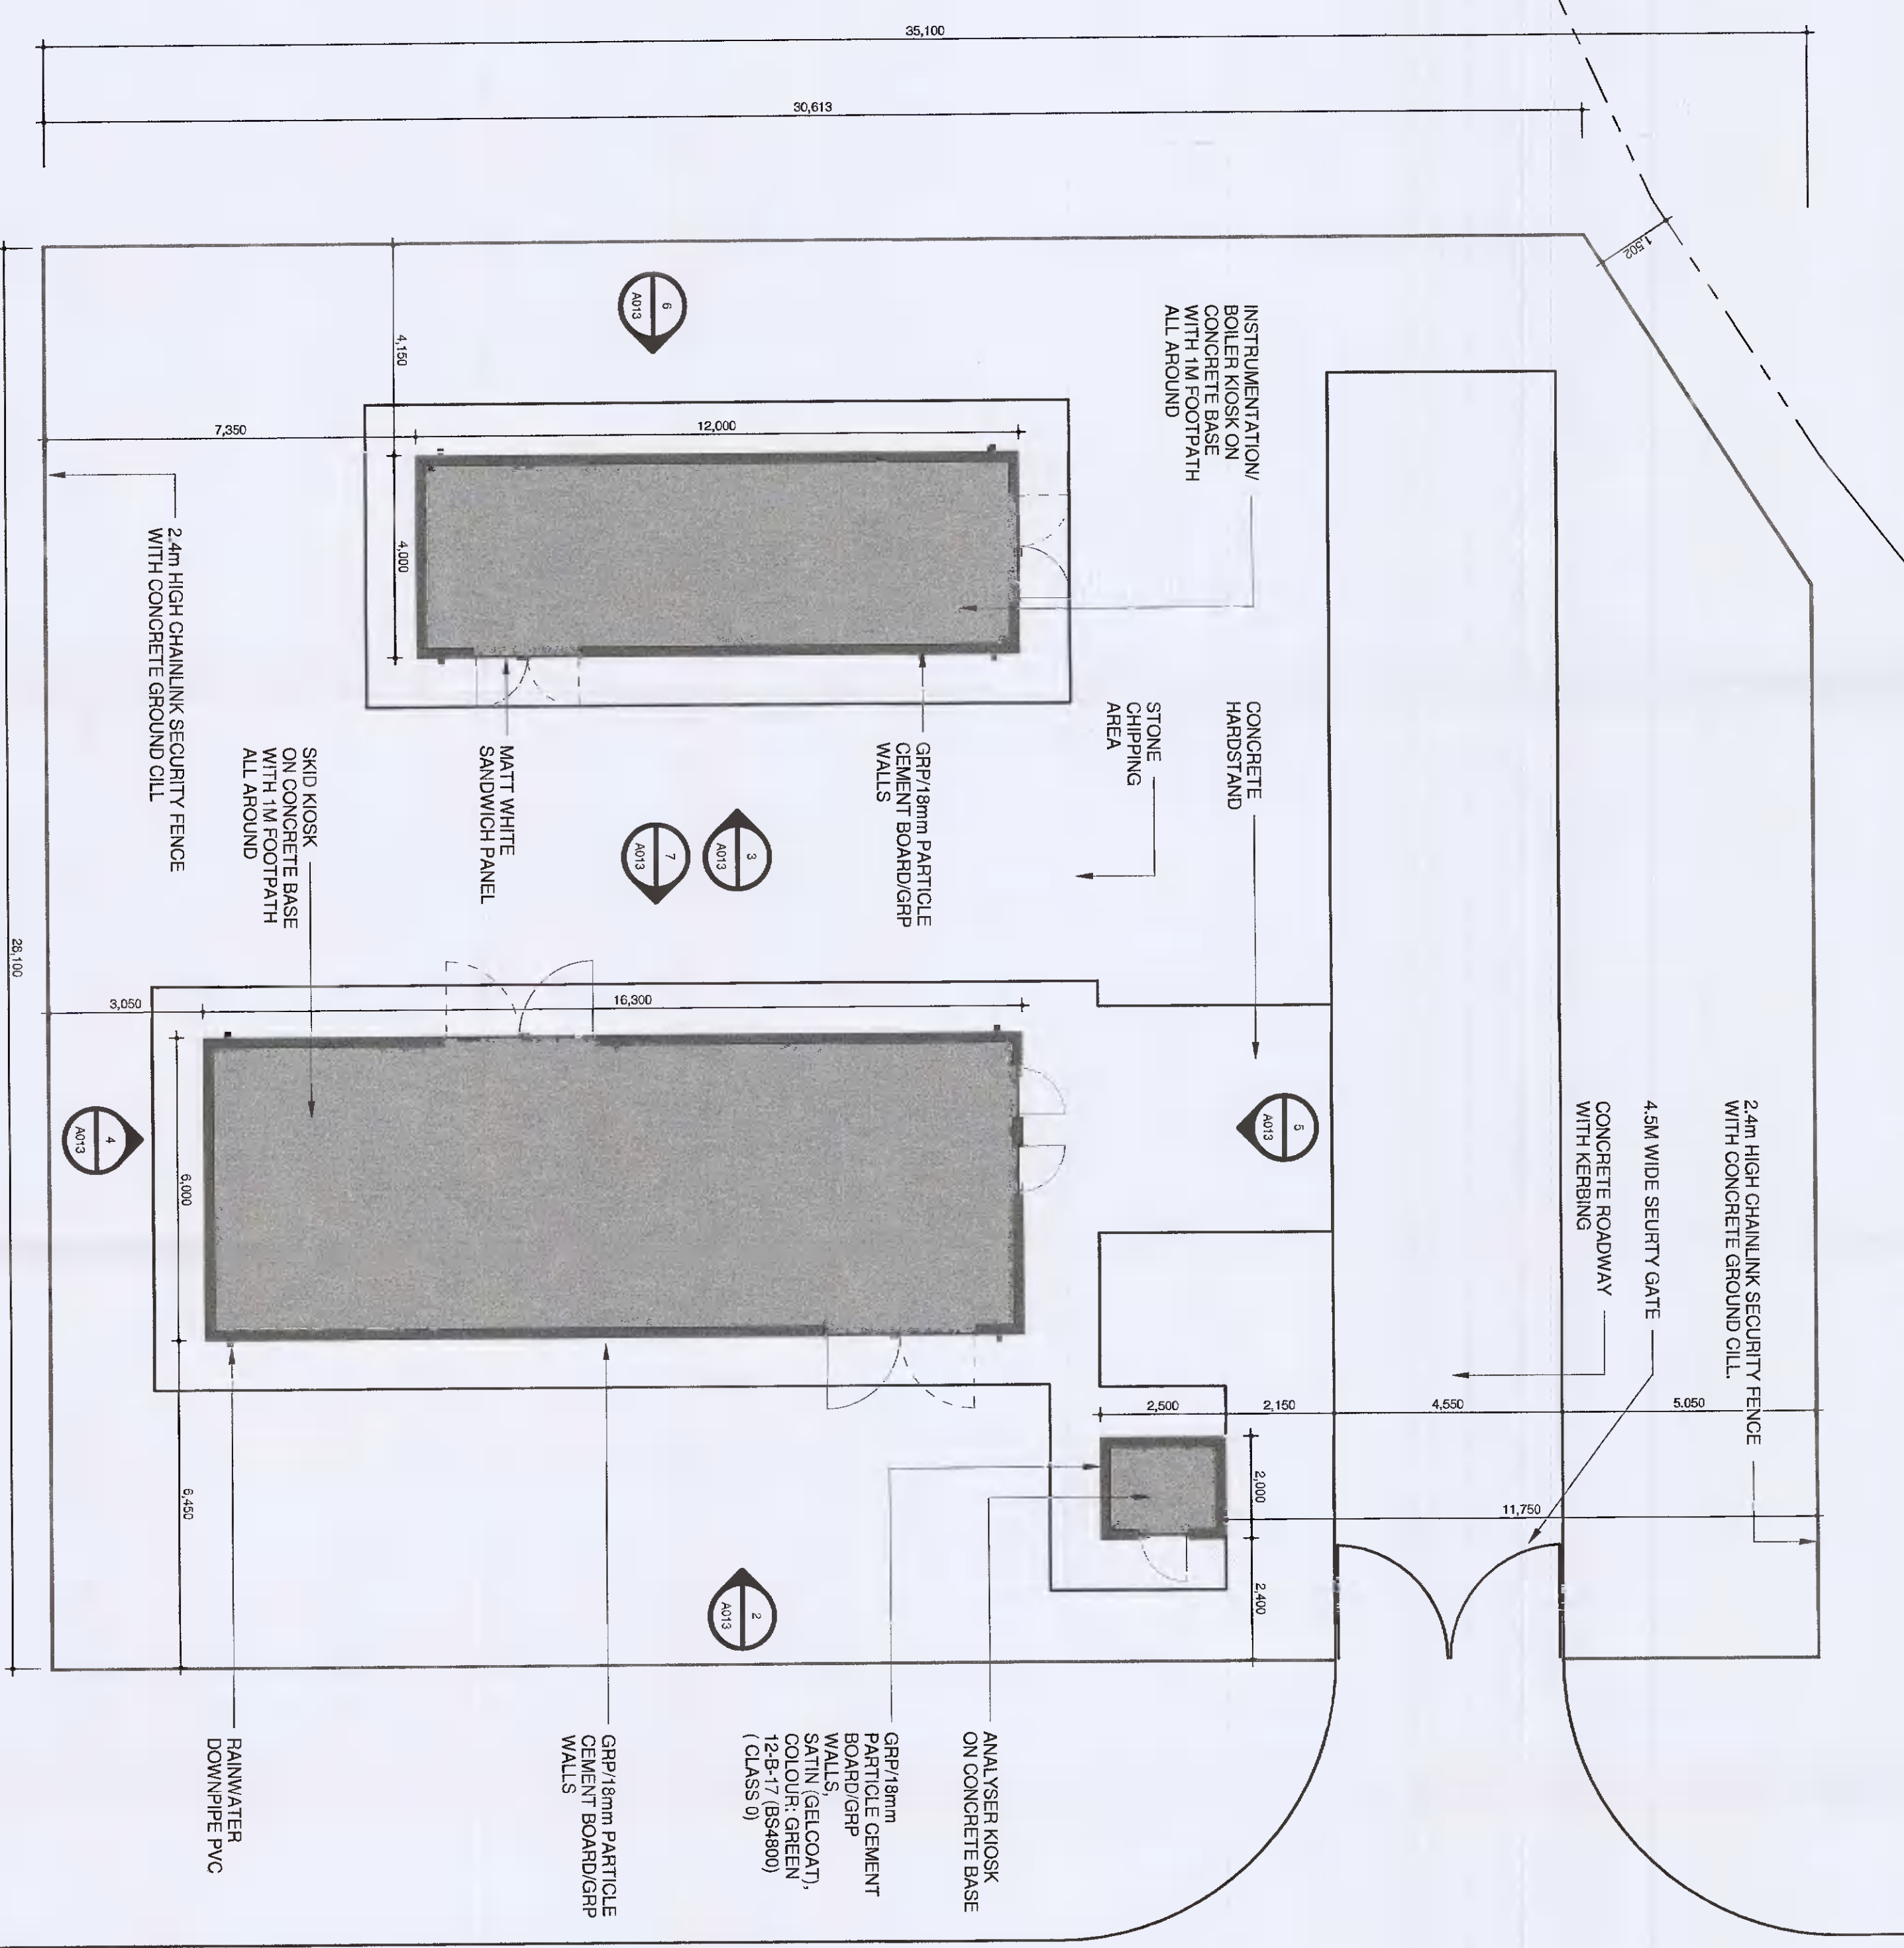


1 AGI GAS REGULATOR PLAN
SCALE: 1:100

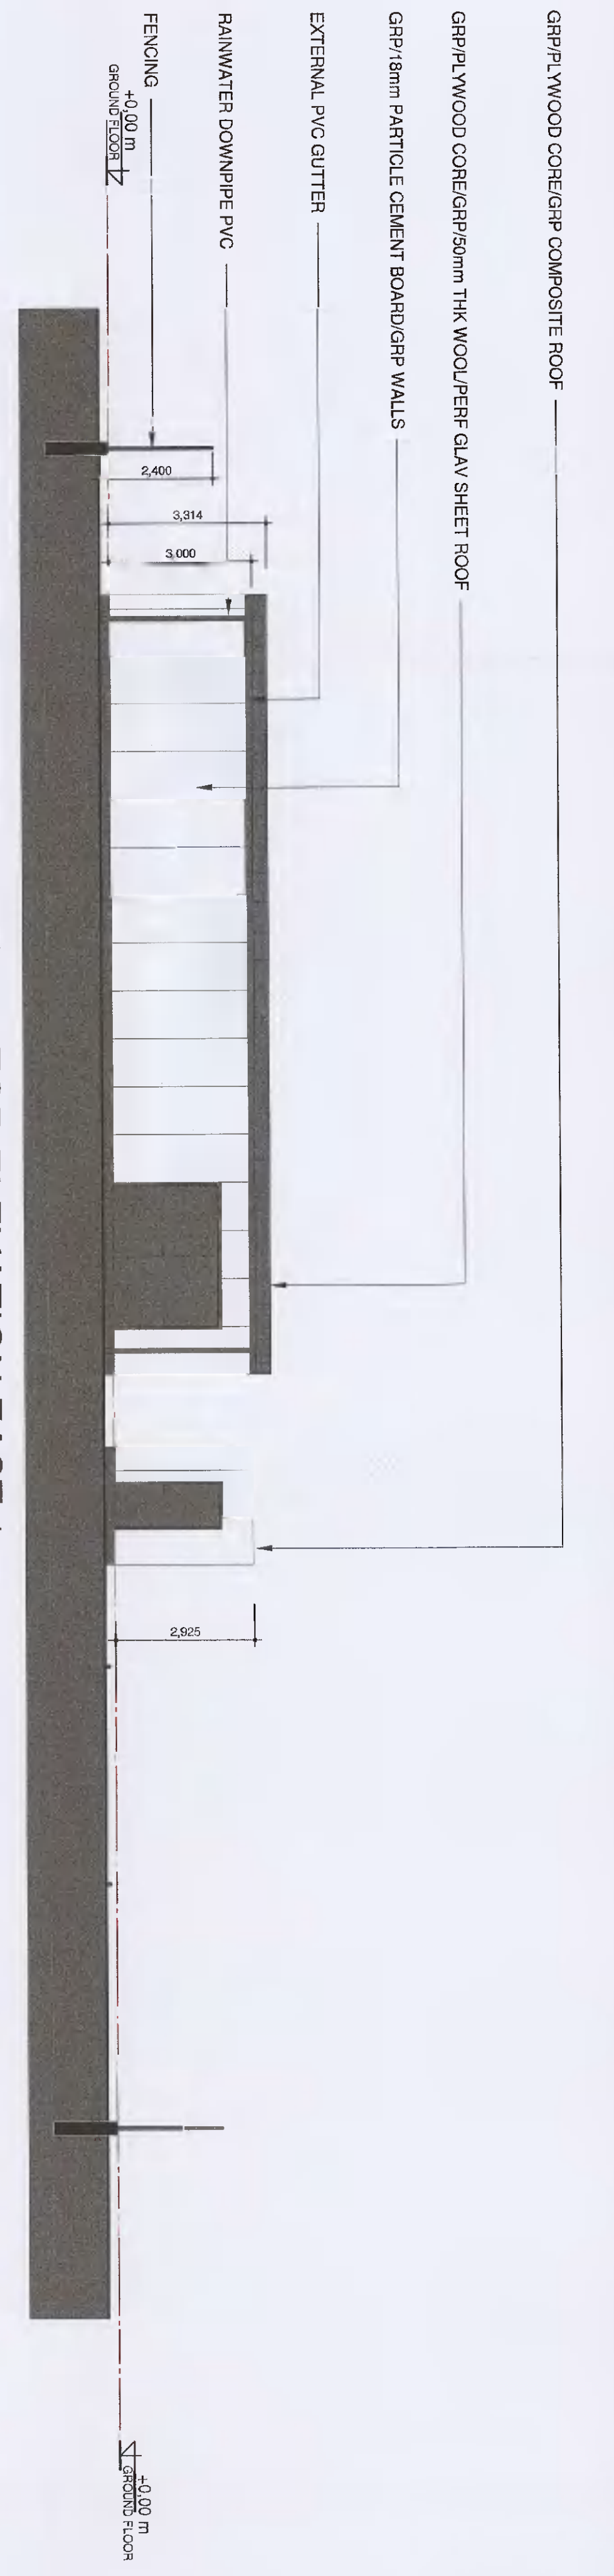


2 AGI GAS REGULATOR ELEVATION EAST 1
SCALE: 1:100

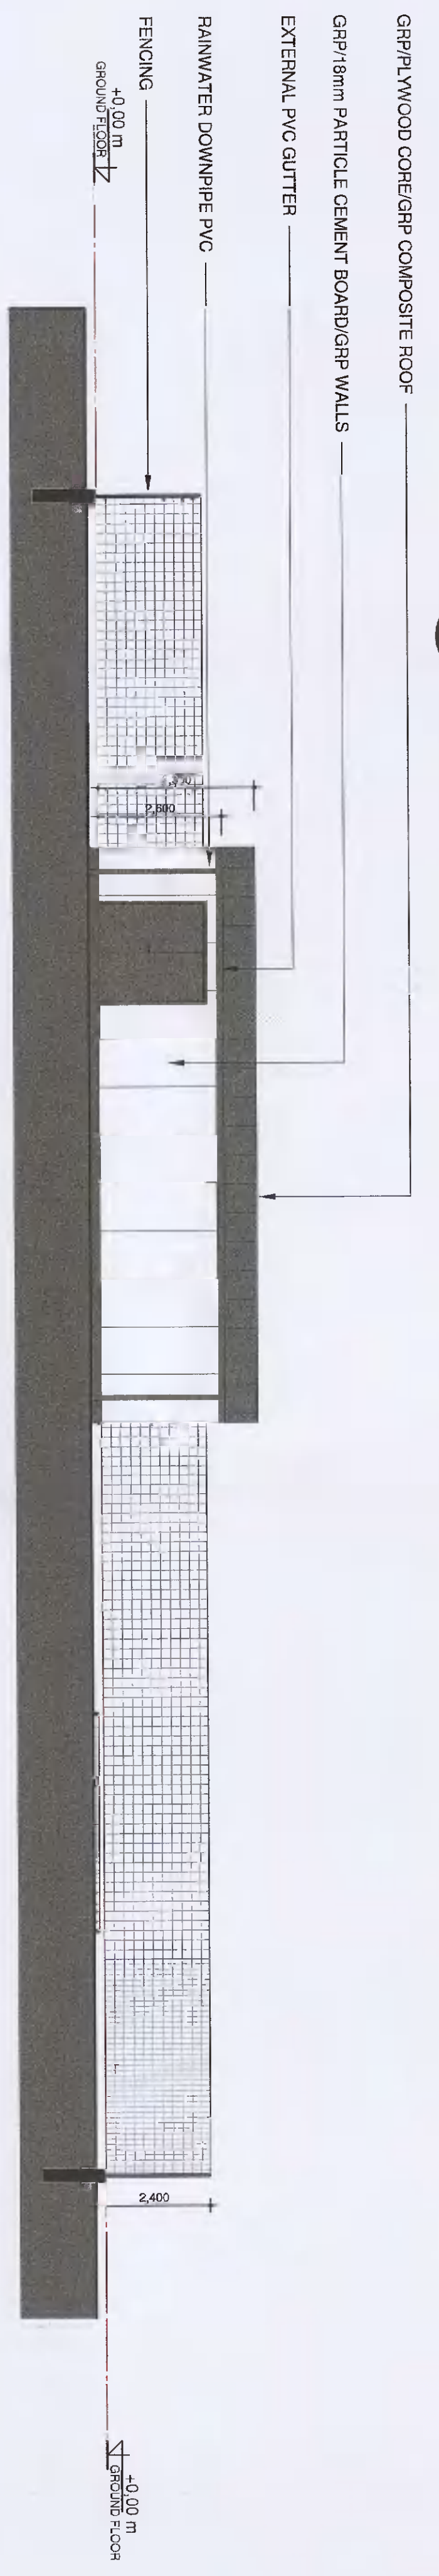


3 AGI GAS REGULATOR ELEVATION EAST 2
SCALE: 1:100

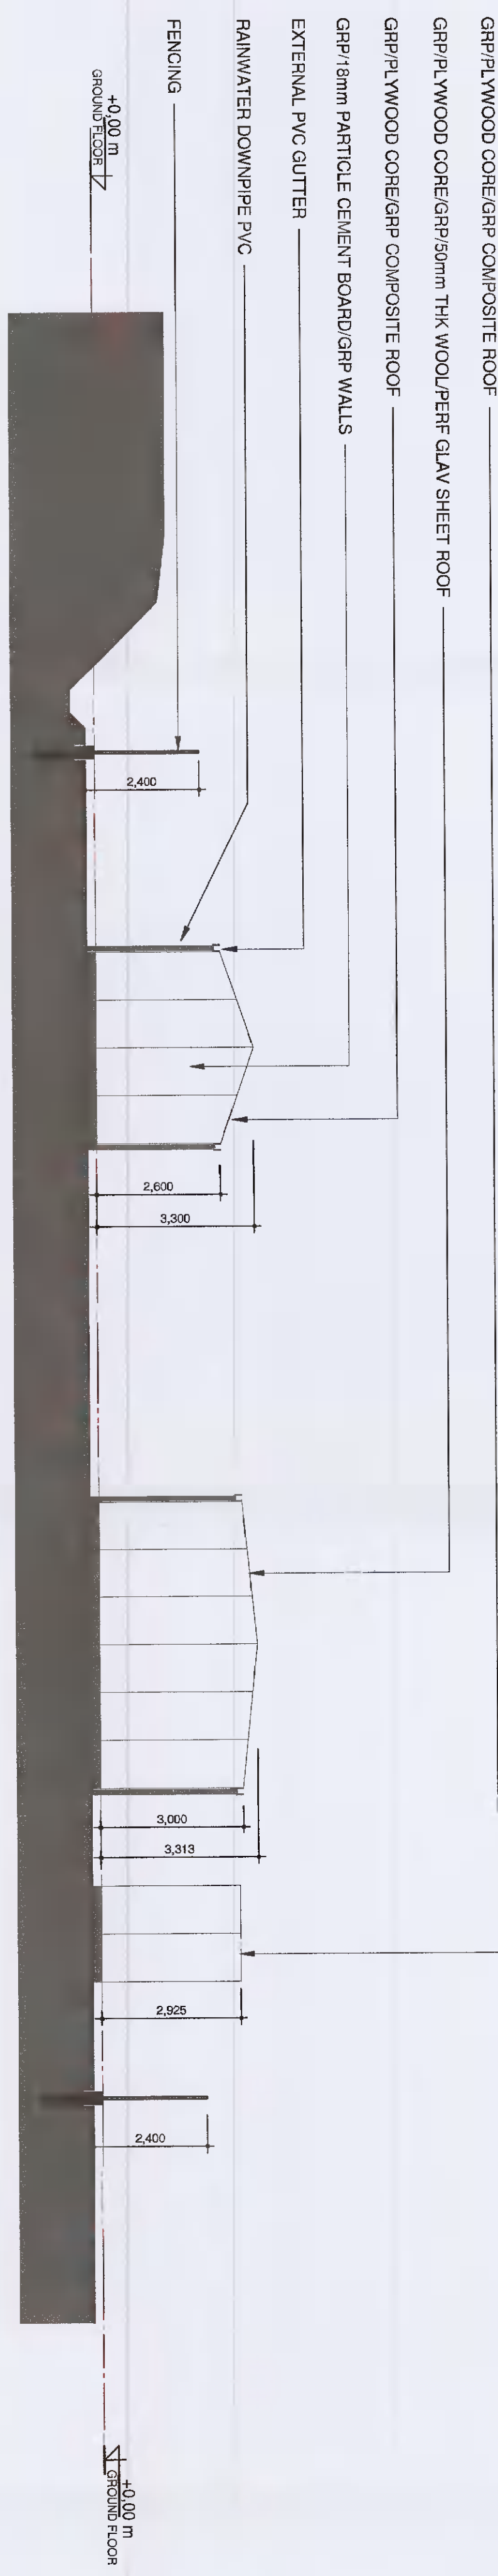


4 AGI GAS REGULATOR ELEVATION SOUTH
SCALE: 1:100

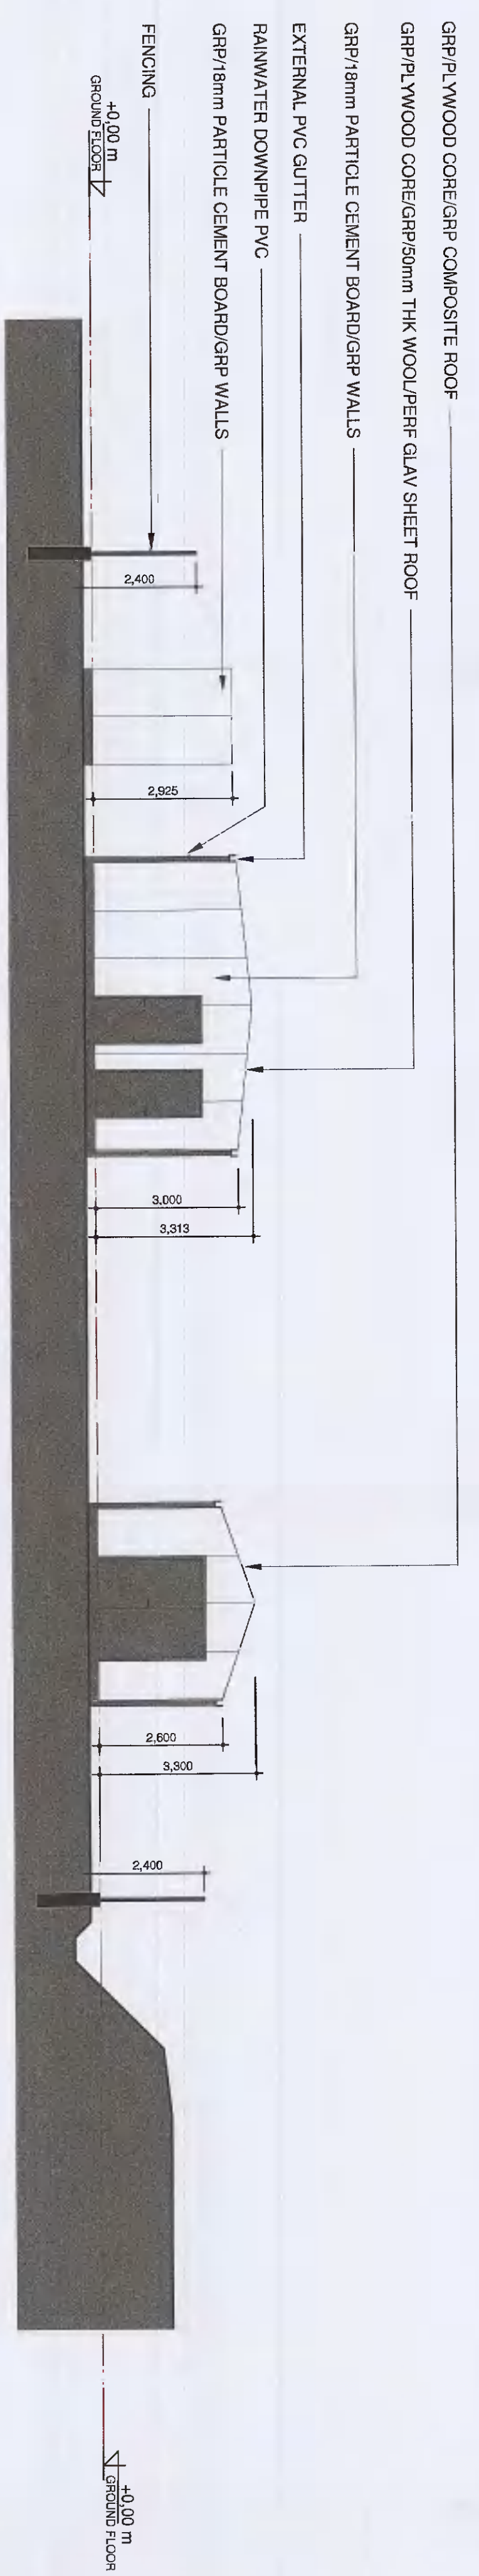


5 AGI GAS REGULATOR ELEVATION NORTH
SCALE: 1:100

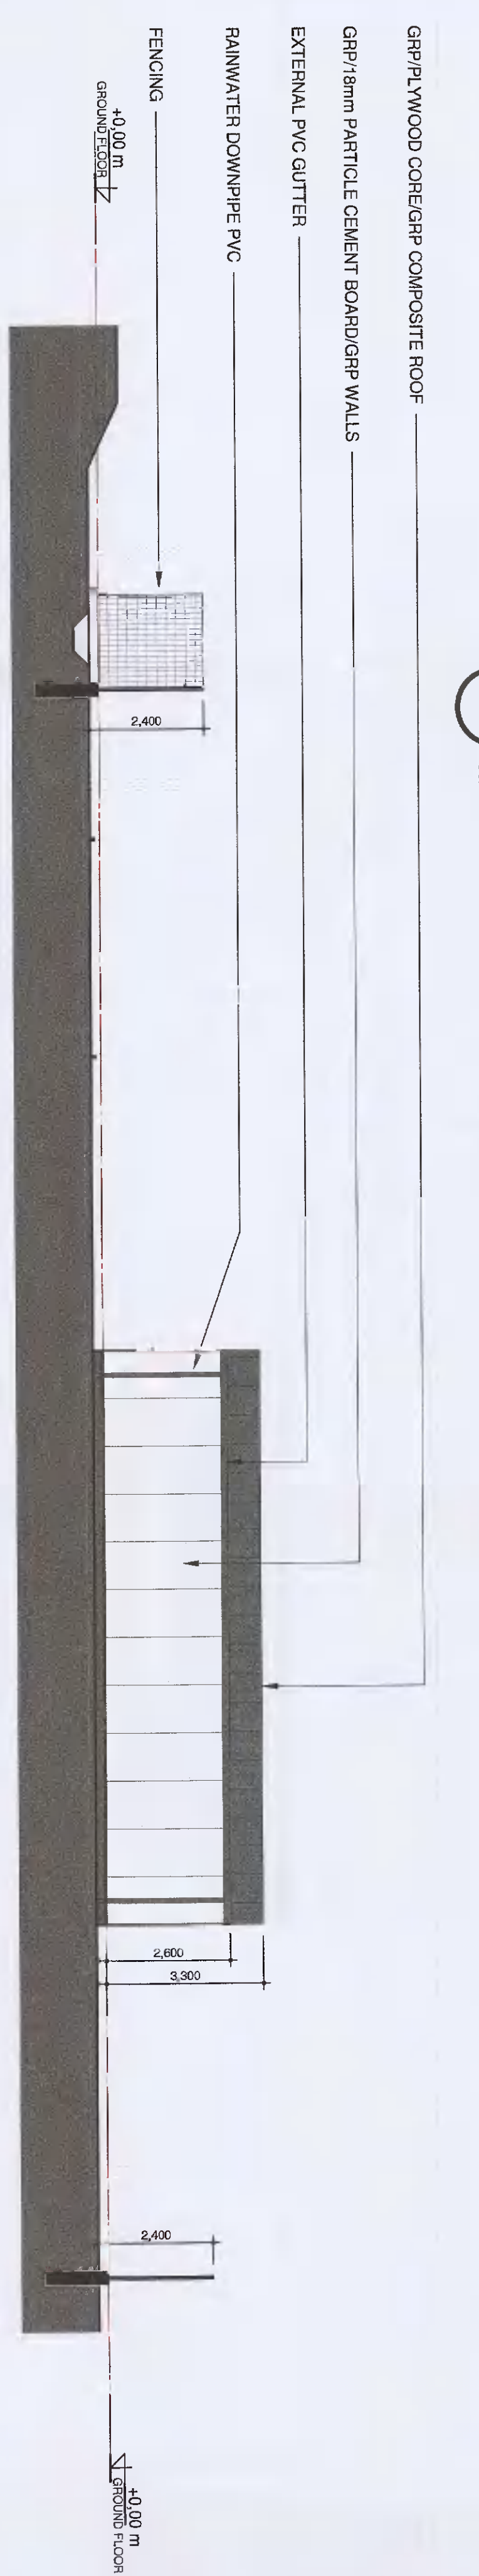

6 AGI GAS REGULATOR ELEVATION WEST 1
SCALE: 1:100

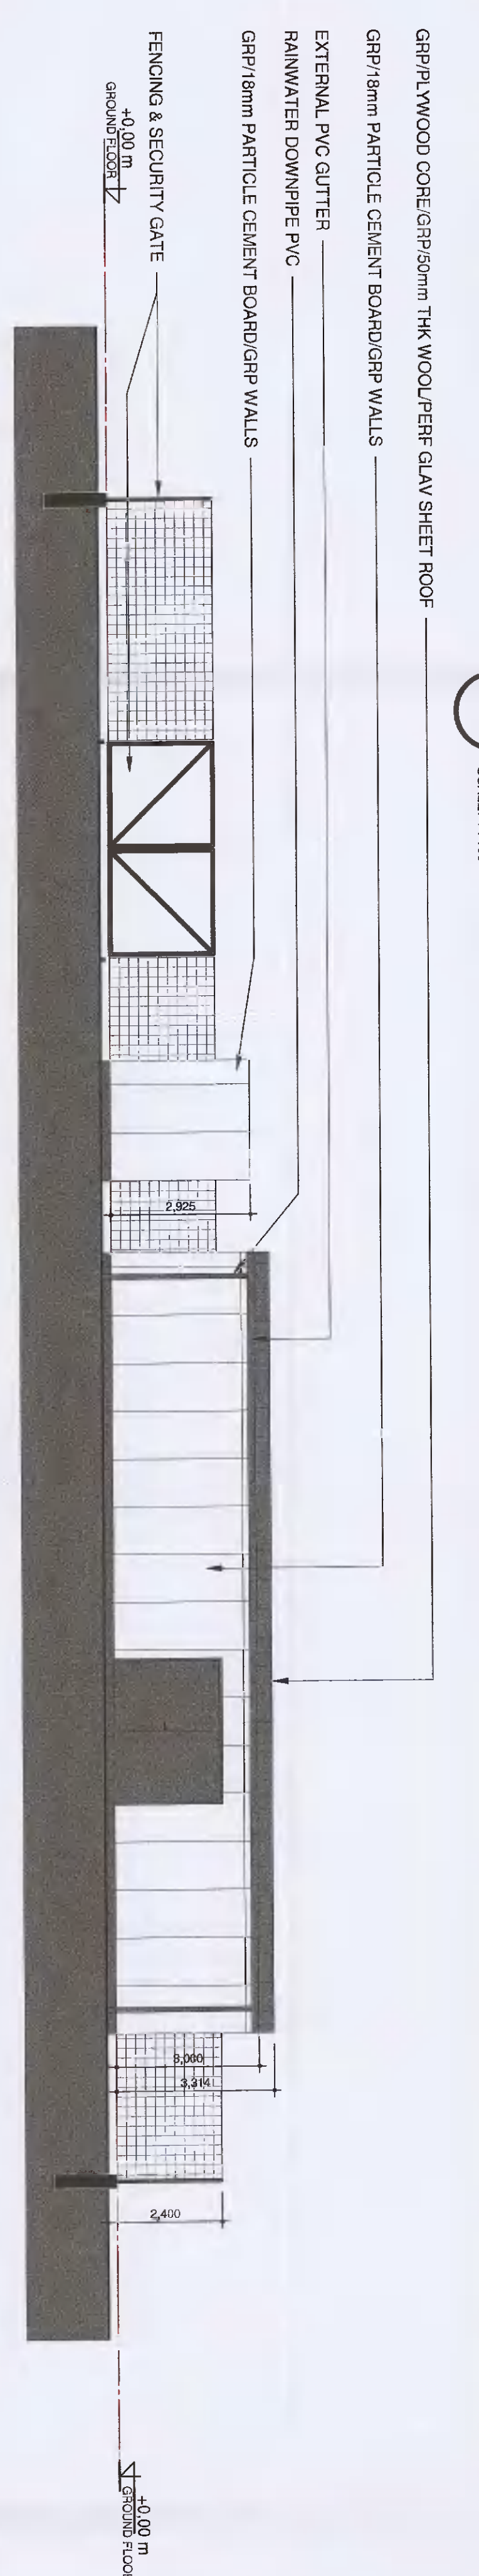

7 AGI GAS REGULATOR ELEVATION WEST 2
SCALE: 1:100

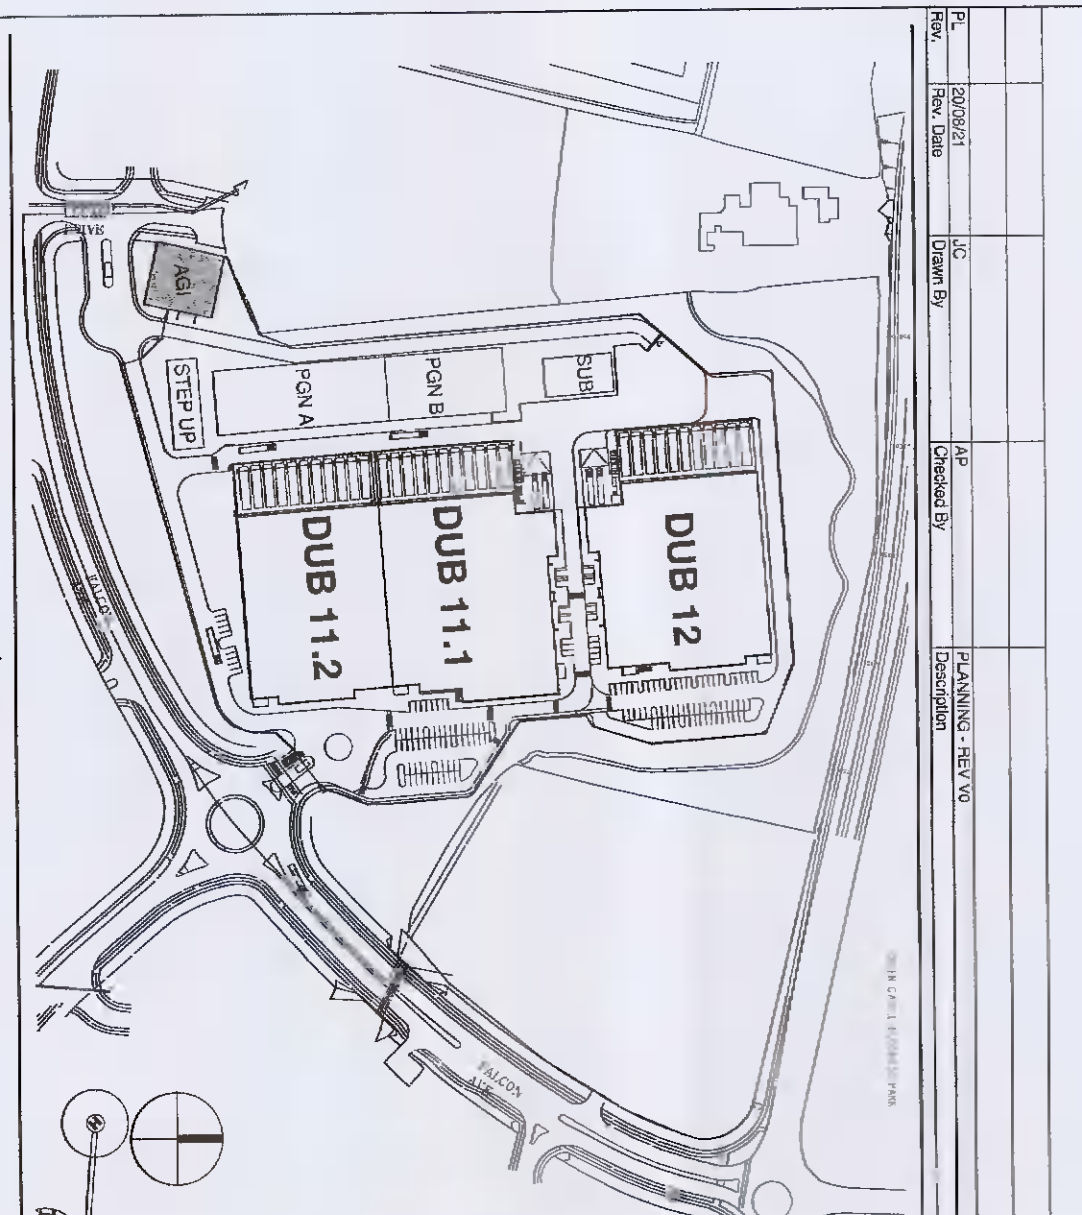

VANTAGE
DATA CENTRES

BURNS & MCDONNELL
Structural Engineers & Surveyors

Hyphen
Architectural

PLANNING SUBMITTAL NOT FOR CONSTRUCTION

A013

Project: AGI Gas Regulator
Location: Profile Park, Dublin 22, Ireland
Coordinates: 53°19'1.40"N, 6°26'40.80"W

Scale: 1:100
Date: 20/03/21
Drawing No: DUB11-10-00-013-WP-PL-BM-D