




SPACE ALLOCATION LEGEND

	BREAK ROOM/COMMUNITY AREA
	CIRCULATION
	CONFERENCE
	CRASH/DUDDP GALLERIES
	DATA CENTER
	IDF
	LOBBY
	MMR/POE
	NON CRITICAL SUPPORT
	OFFICE (CUSTOMER)
	OFFICE (VDC)
	SHIPPING/RECEIVING
	STORAGE (CUSTOMER)
	STORAGE (VDC)

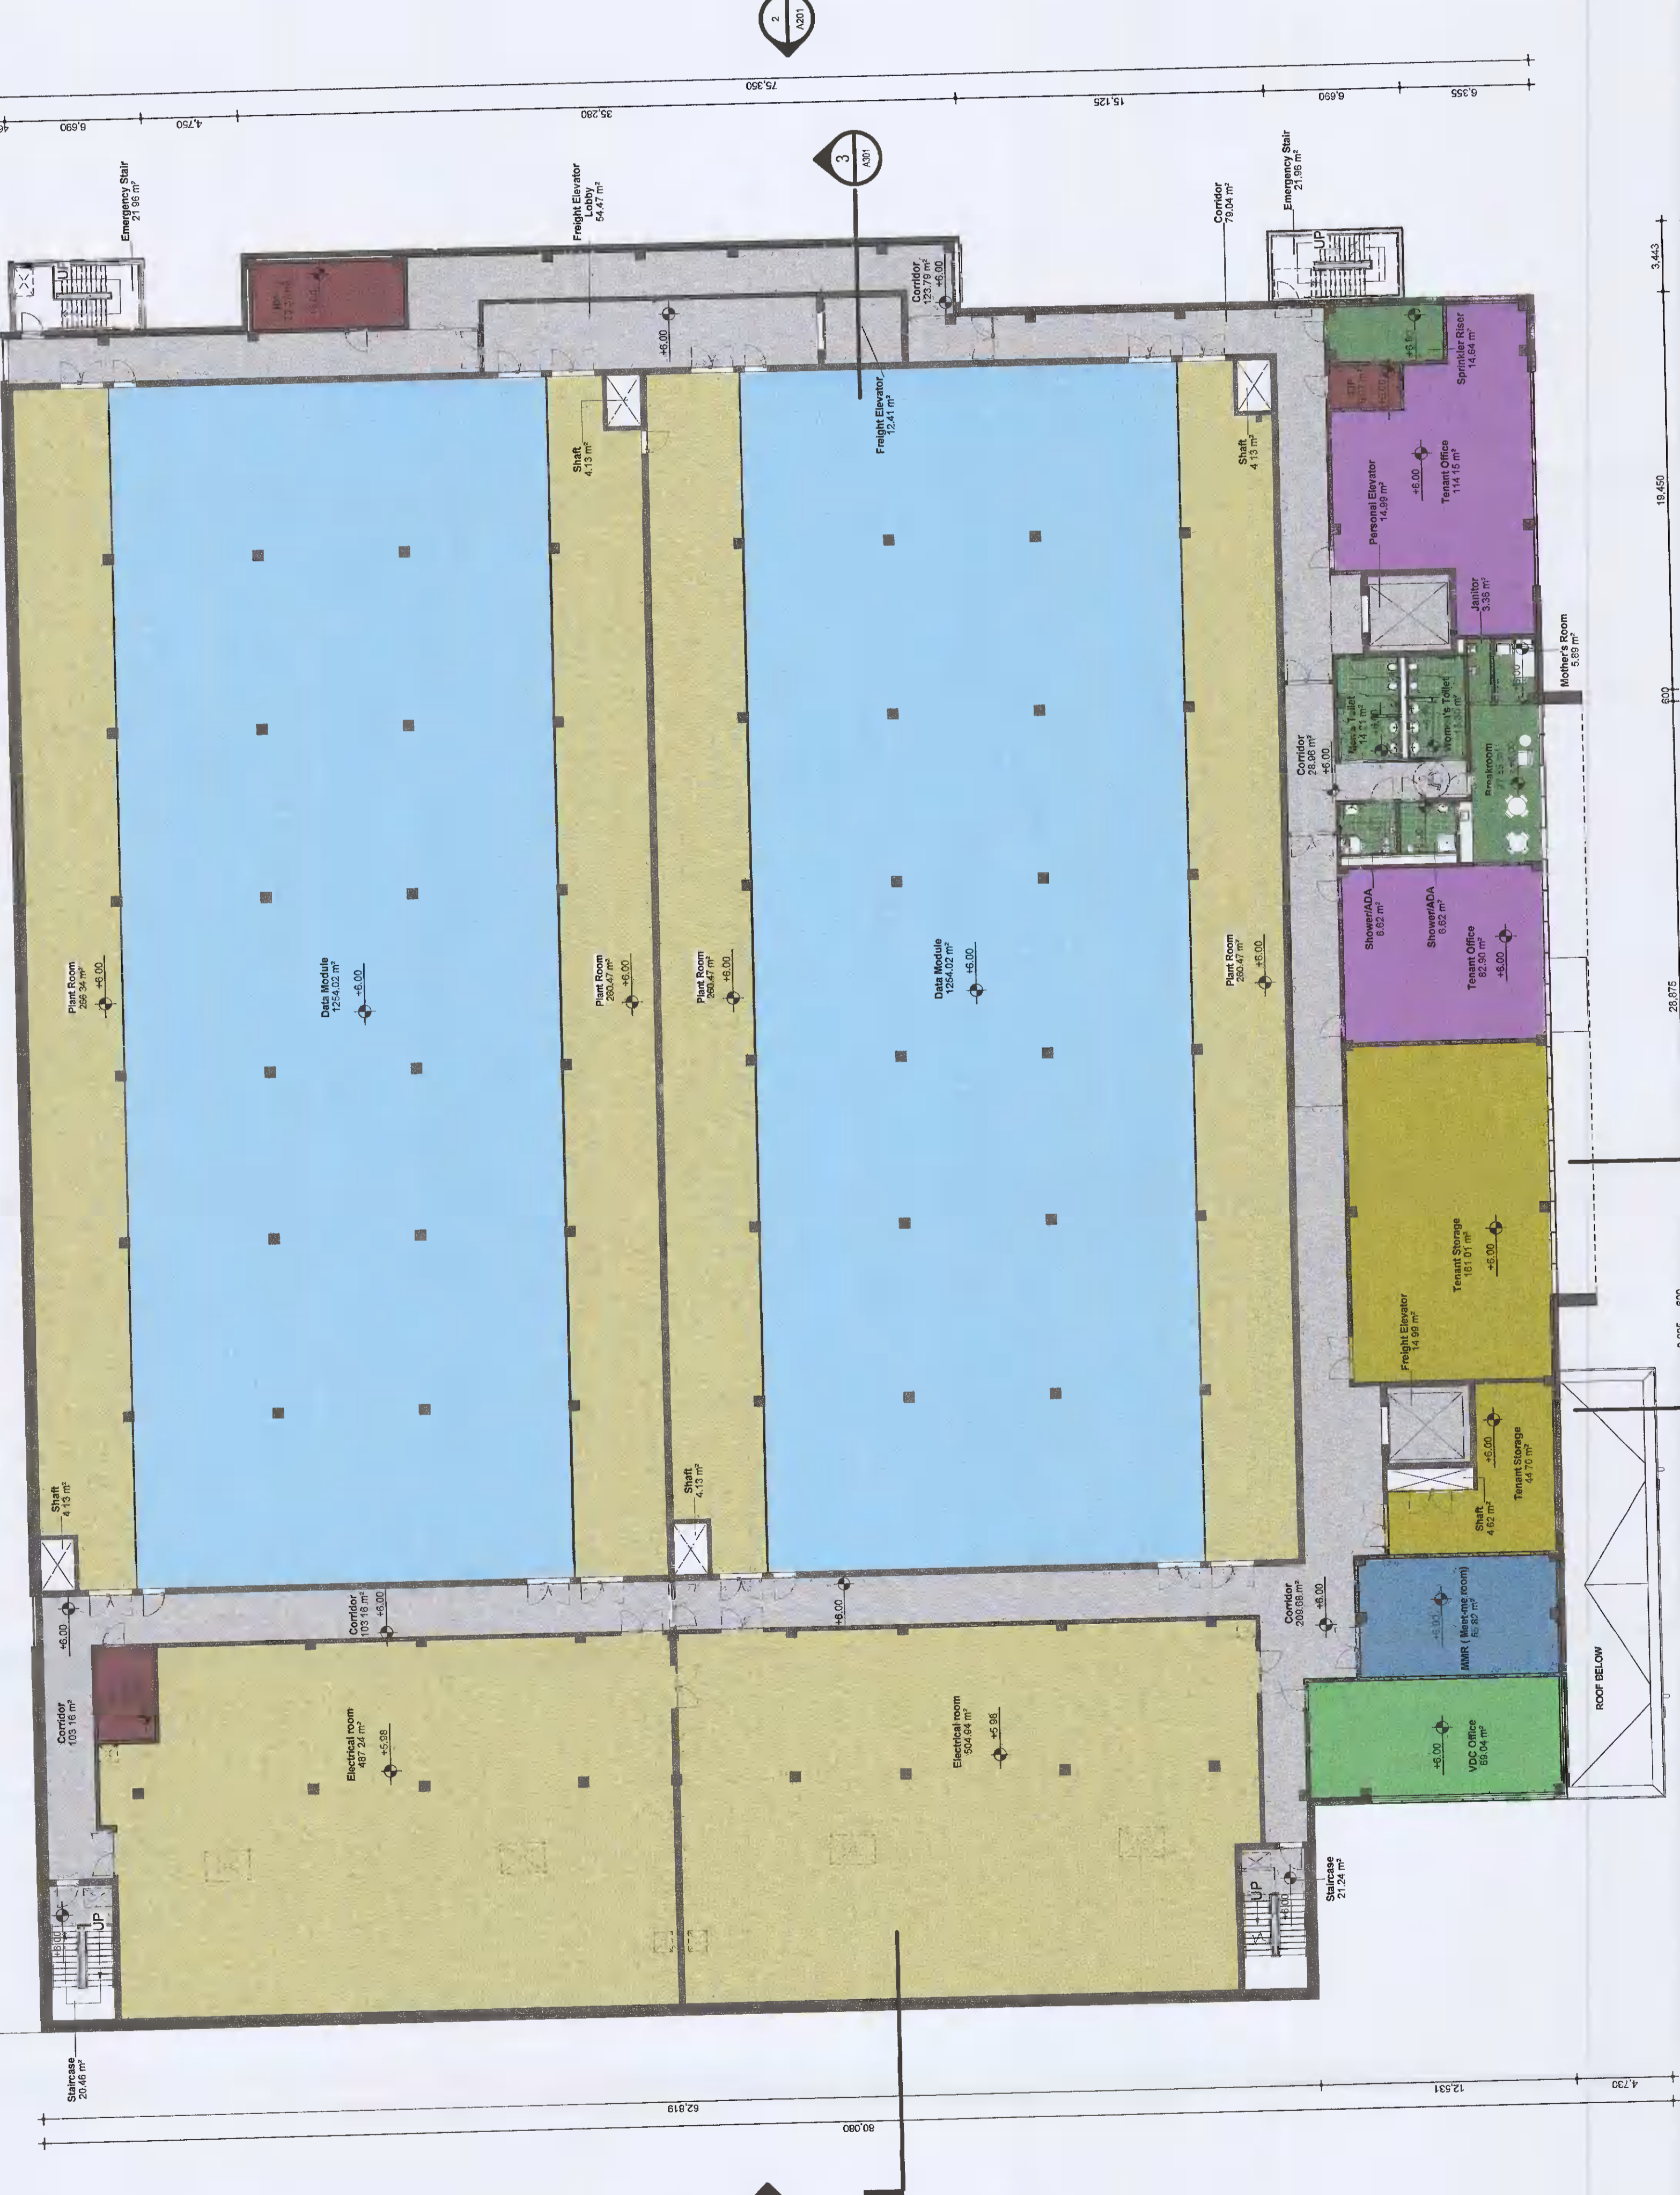

1 DUB12 OVERALL FIRST FLOOR PLAN
 SCALE: 1:200

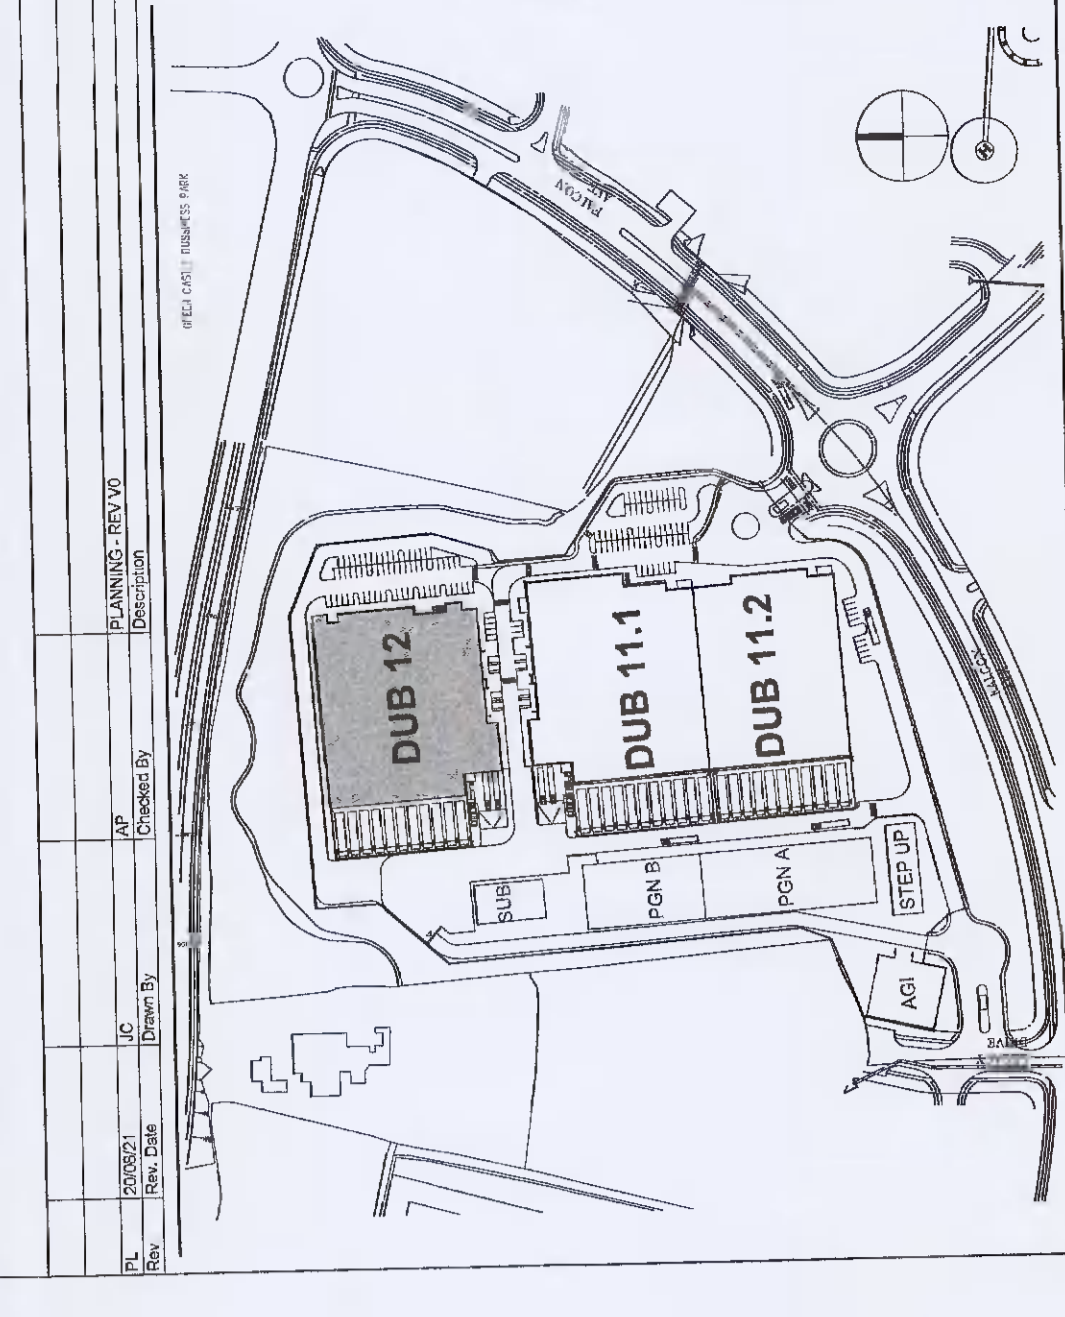

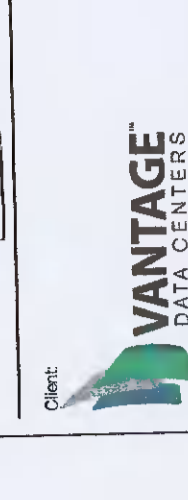 VANTAGE DATA CENTERS		Project Address: Profile Park, Dublin 22, Ireland 53°19'1.40"N, 6°26'40.80"W
Project Engineer: G. Carraro	Project Manager: J. Mulligan	Date: 20/08/21
Project Name: DUB12-DR-00-A111-V0-P-BMD	Project No.: 200921	Date: 20/08/21
Project No.: 200921	Project Name: DUB12-DR-00-A111-V0-P-BMD	Date: 20/08/21