



20 21 22

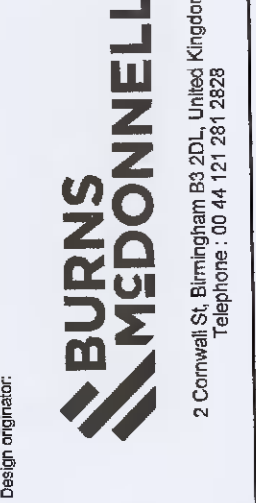


 www.burnsmcd.com/locations/birmingham




 www.burnsmcd.com/services

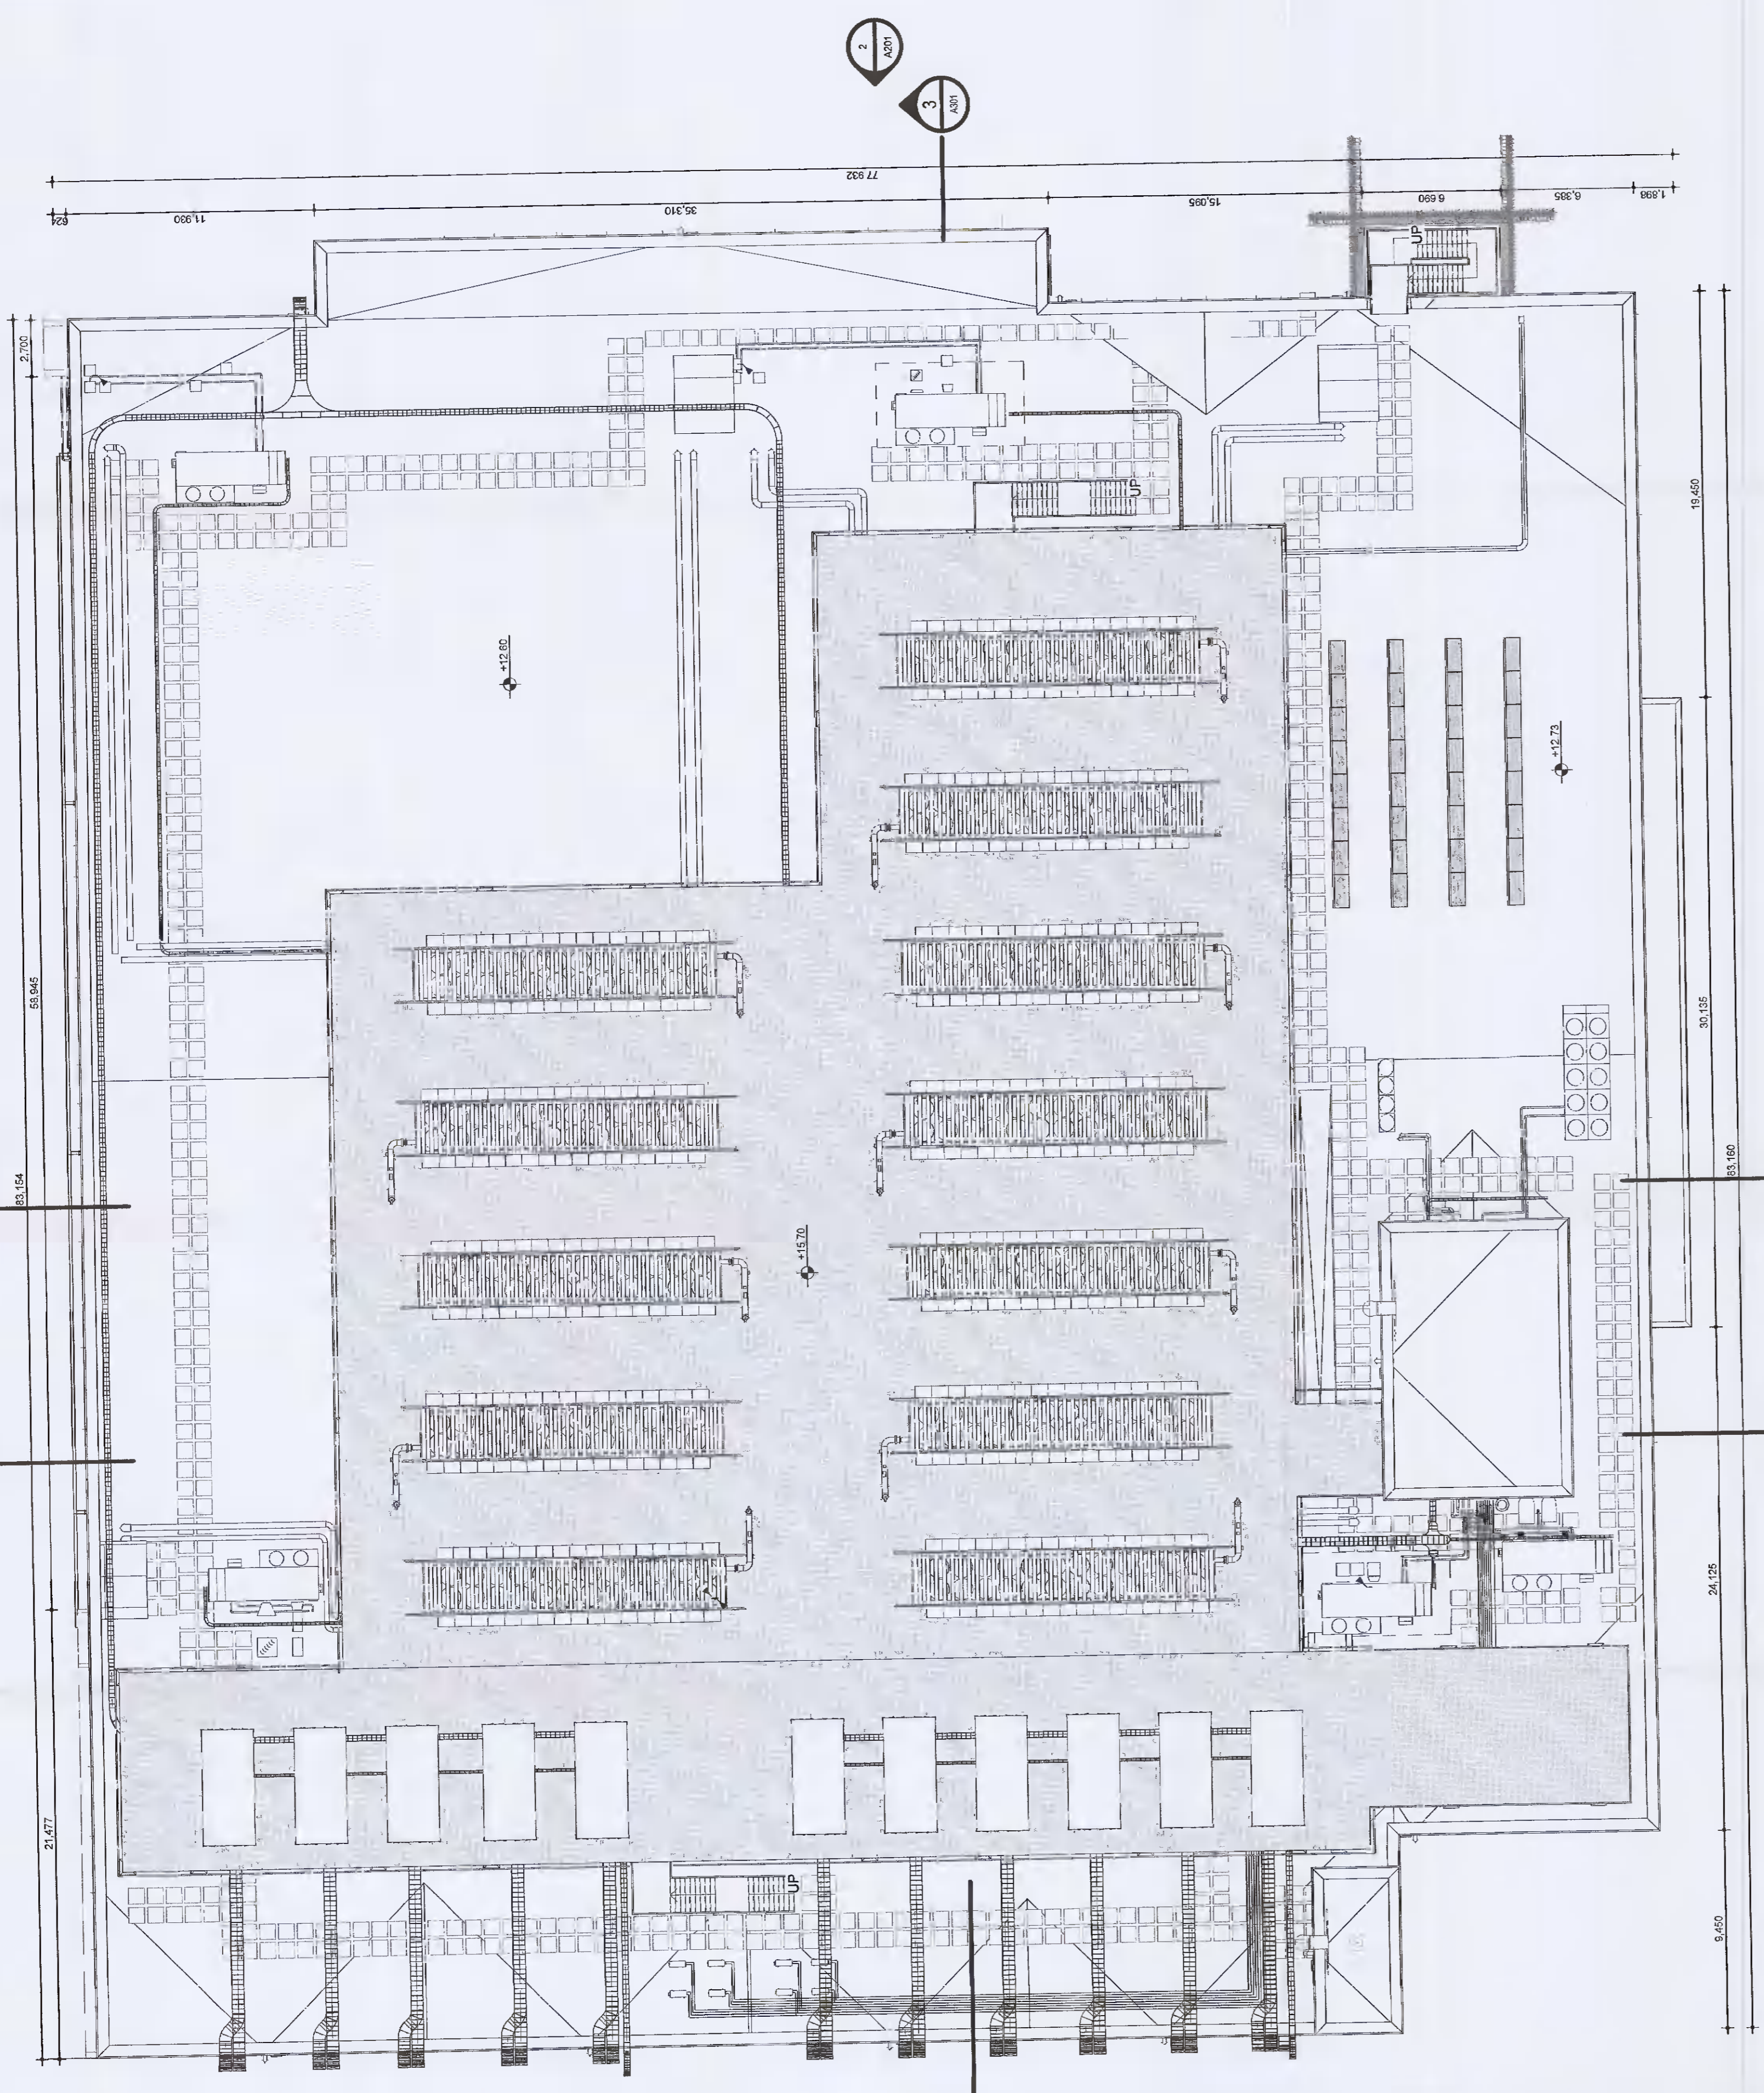- SPACE ALLOCATION LEGEND**
- BREAK ROOM/COMMUNITY AREA
 - CIRCULATION
 - CONFERENCE
 - CRAHP/DJ/CDP GALLERIES
 - DATA CENTER
 - IDF
 - LOBBY
 - MM/PROE
 - NON CRITICAL SUPPORT
 - OFFICE (CUSTOMER)
 - OFFICE (VDC)
 - SHIPPING/RECEIVING
 - STORAGE (CUSTOMER)
 - STORAGE (VDC)

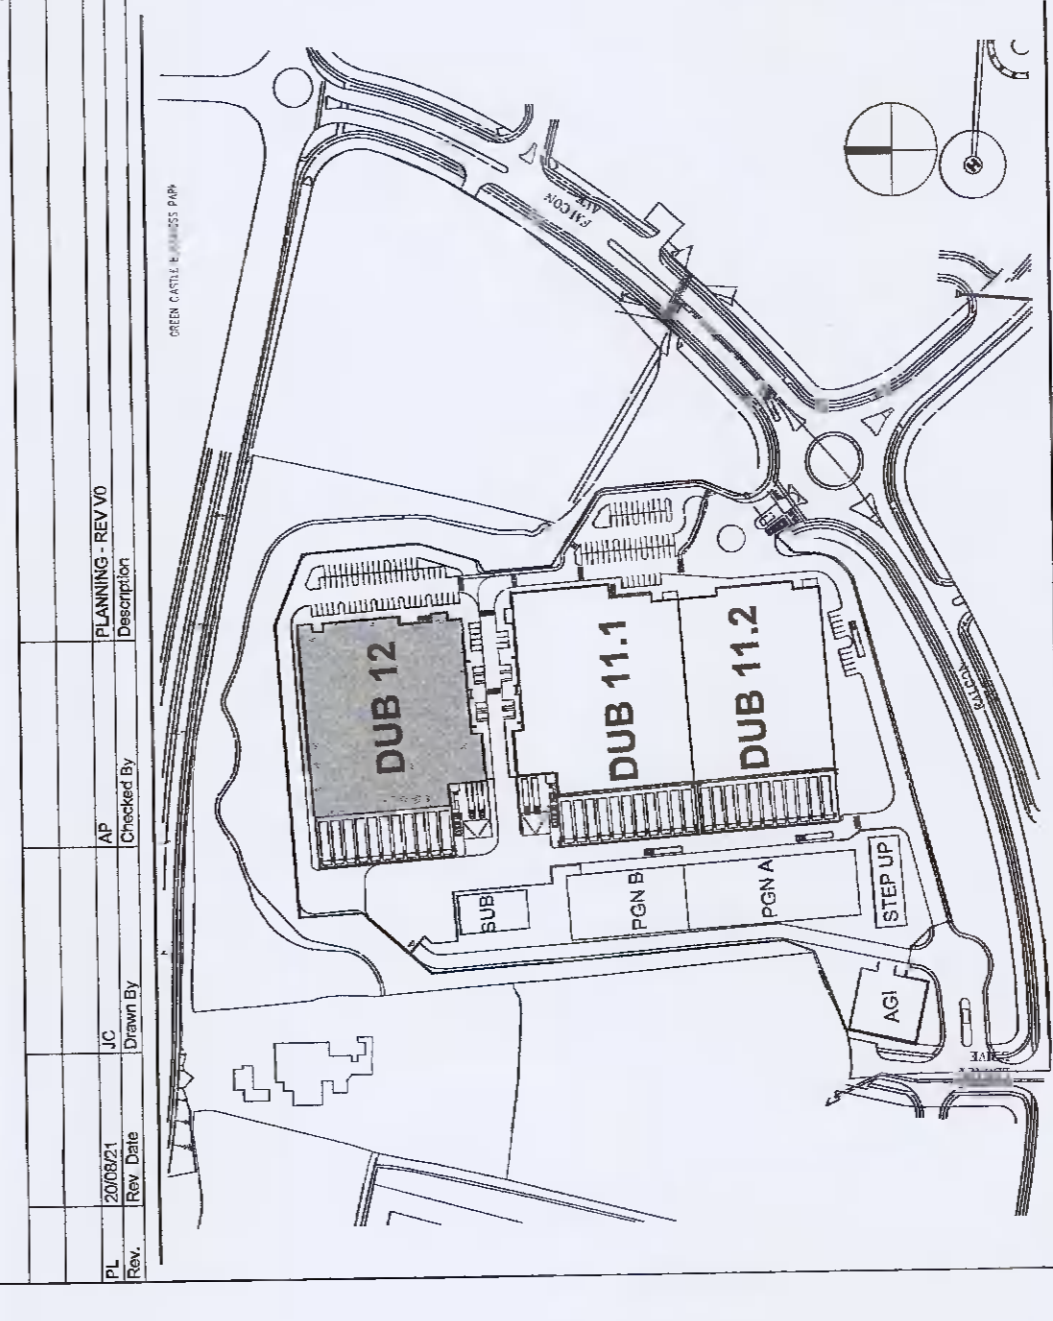

1 DUB12 ROOF PLAN
SCALE: 1:200



		Business Engineer Project Engineer Engineer's Name Date
		Business Engineer & Engineer Engineer's Name Date
		Approved Architect Hyphen Architects Ltd 10, Jervis Street, Dublin 2 Dublin 2, Ireland Registered Architects
Prepared by G. Conrath	Approved by J. Mulvan	Checked by A. Ducheski
Project Address Profile Park, Dublin 22, Ireland 53°19'1.40"N, 6°26'40.80"W		Sheet number A112
Project No. AU_000000	Scale 1:200	Issue No. 2008021
Project Name DUB12 - ROOF PLAN		Issue Date DUB12-DR-00A112-V0-PL-BMD
Version V0		

PLANNING SUBMITTAL
 NOT FOR
 CONSTRUCTION