


REV.	DATE	DESCRIPTION
PROJECT: REDEVELOPMENT & ALTERATIONS TO UNIT 2007/2008 ORCHARD AVE, CITYWEST.		
TITLE: PLANNING DRAWING; GROUND FLOOR PLAN - 1 of 3		
CLIENT: GOWAN GROUP		
ARCHITECT: EMD Architects 107 Ludford Road, Ballinteer, Dublin 16, Ireland p: +353 1 2967748 f: +353 1 2968811 e: info@emdarchitects.com		
SCALE: 1:100@A1	DATE: July 2021	DRG. NO.: P - 10

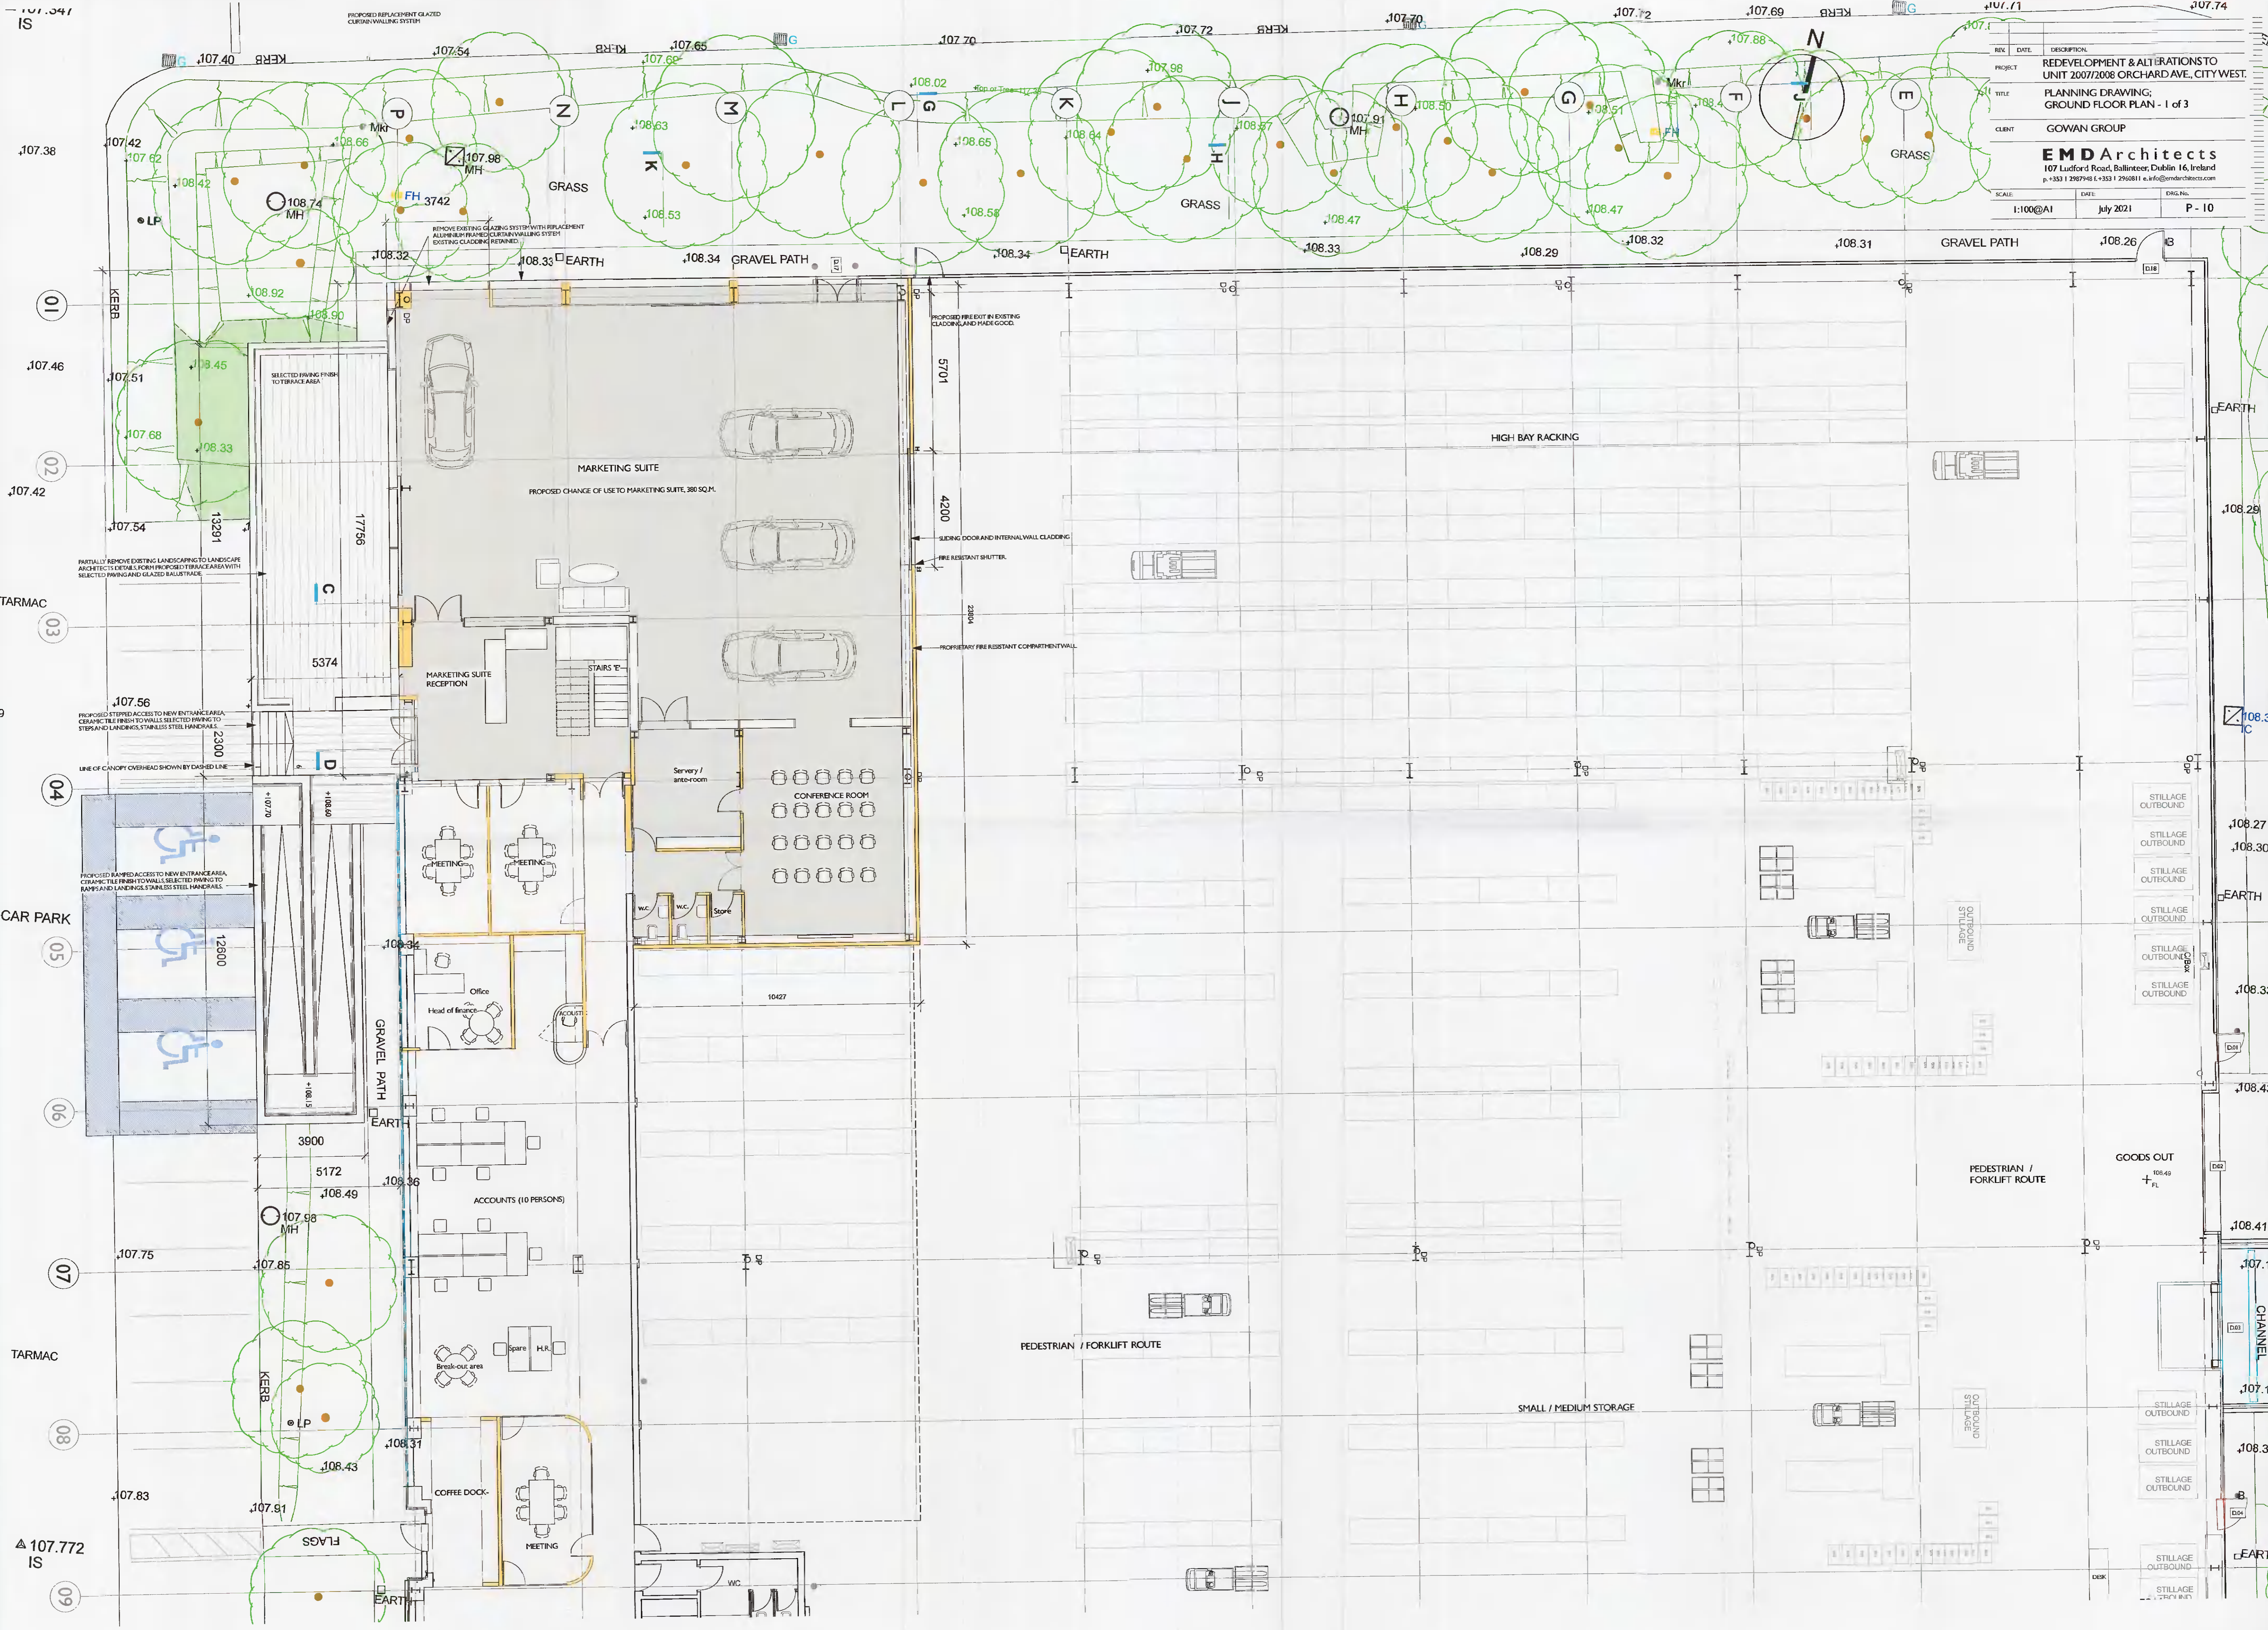

107.347 IS

107.38

01

107.46

02

107.42

TARMAC

03

107.56

04

CAR PARK

05

06

107.75

07

TARMAC

08

107.772 IS

09

107.74

107.72

107.69

107.88

107.81

107.78

107.76

