


Rev	Date	Description	Rev	Date	Description	Rev	Date	Description
-----	------	-------------	-----	------	-------------	-----	------	-------------

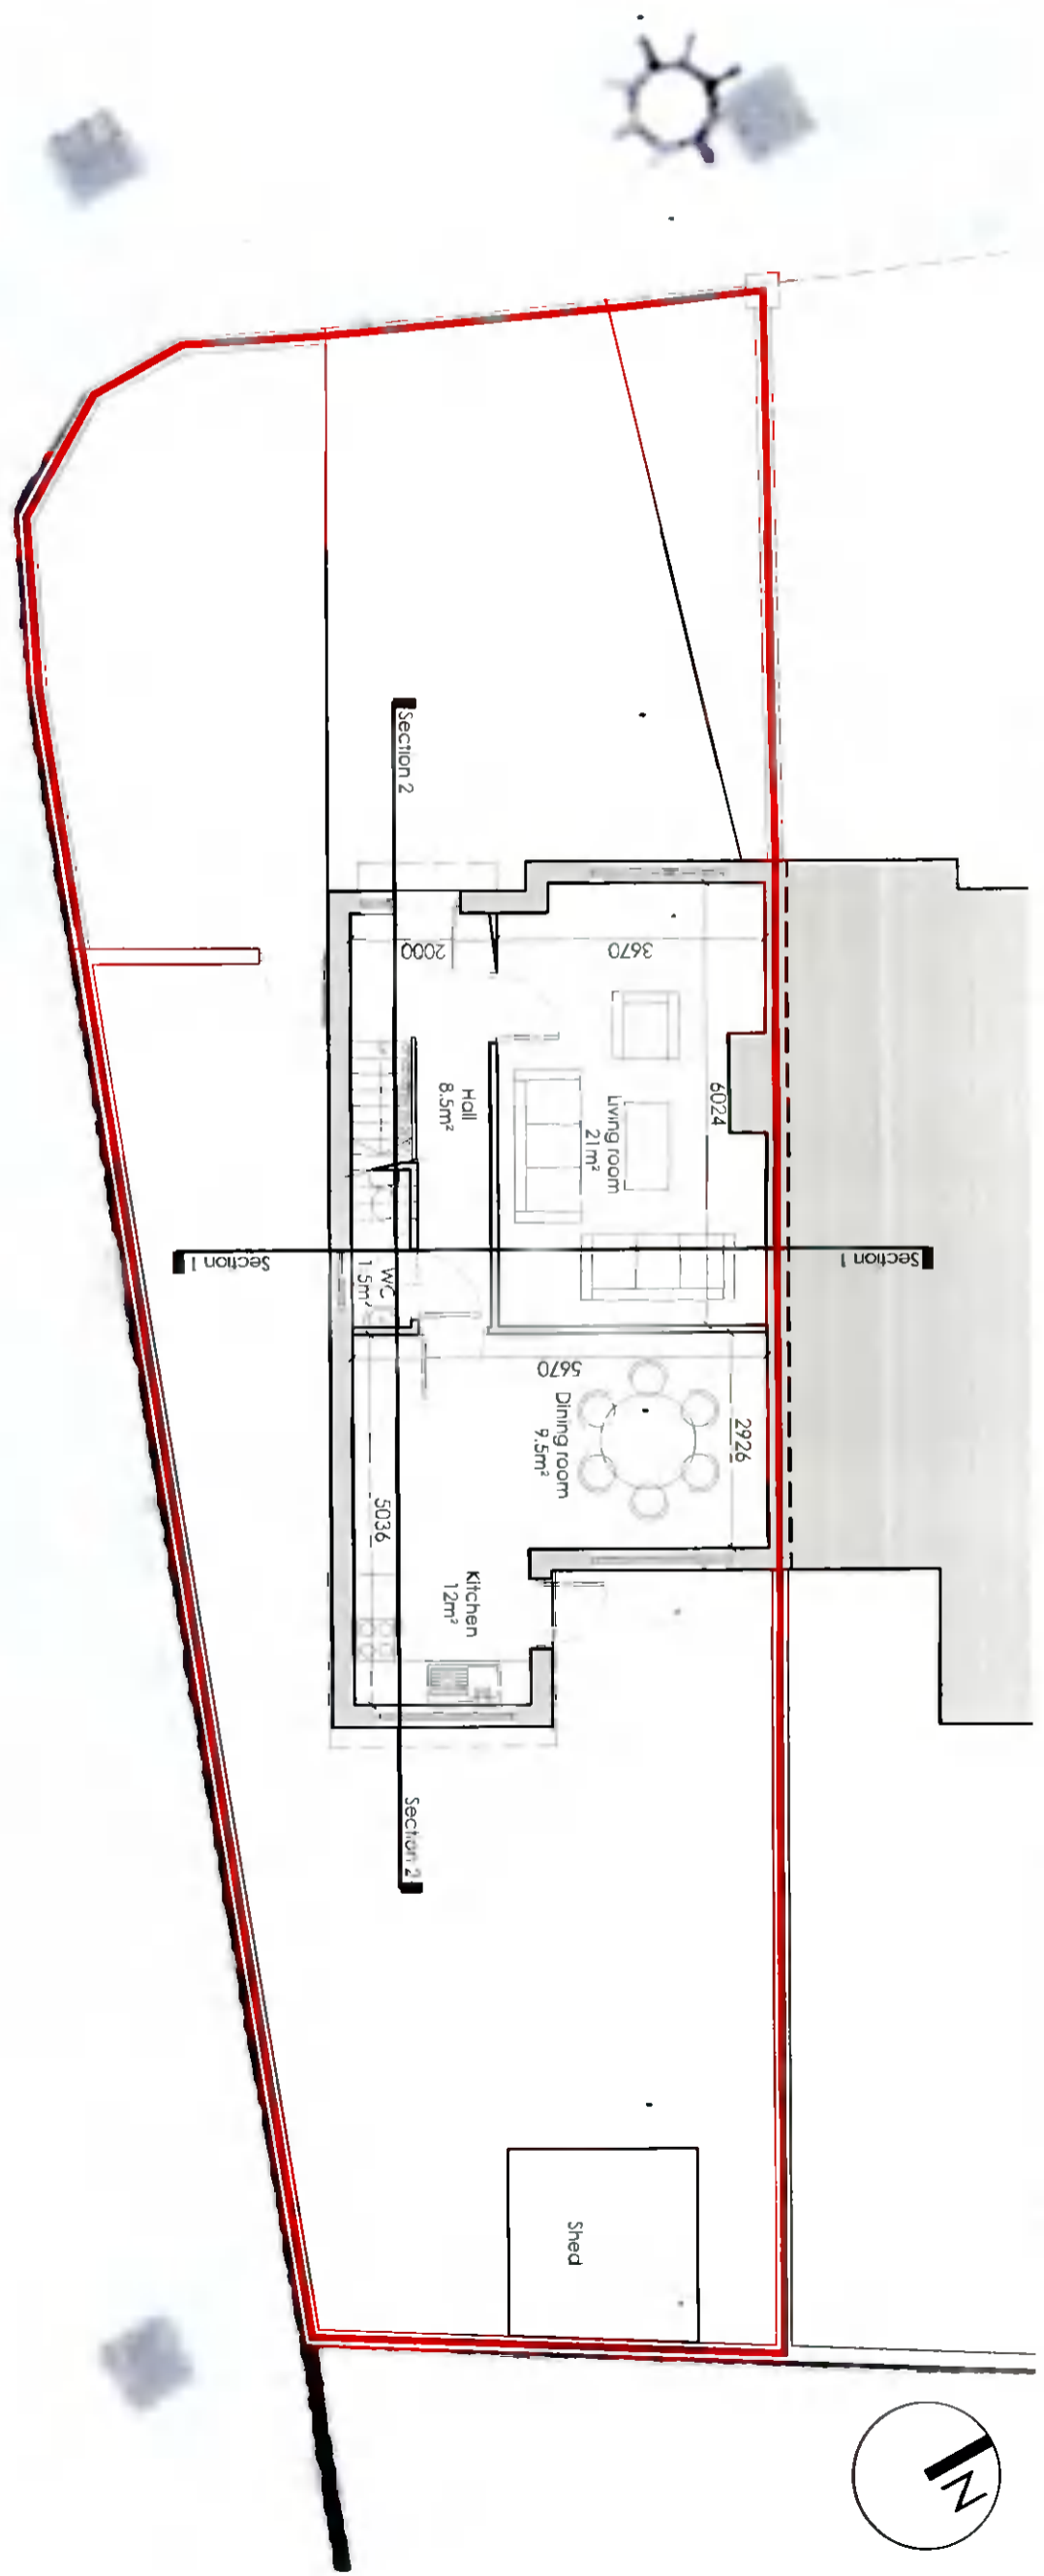

Application for Section 5 - Exemption Certificate

ARCHITECTS WORKSHOP AWW
 20 Harcourt Street
 Dublin 2
 Republic of Ireland
 D02 H364
 Landline: +353 (0)11 400 75 40
 Mobile: +353 (0)87 827 26 86
 E-Mail: info@architectsworkshop.ie

Do not scale from drawings use figured dimensions only. Any discrepancies to be reported to the architect immediately. All materials & workmanship to comply with all current building regulations & building standards & codes of practice. Drawings to be read in conjunction with Architects specification along with all relevant consultants drawings & specifications.

ALL RIGHTS RESERVED

Drawing Title		Revision	
Existing Ground Floor Plan		-	
Project		Checked By	
25 Liffey Dale, Liffey Valley Park, Lucan, Co. Dublin, K78 YV52		OC	
Client		Drawn By	
Ms. Dale Kliucinskaitė		OC	
Drawing No.		Date	
1-0-00		September 2021	
Scale		Project No. / Status	
1:100 @ A3		21-05 Exemption	