


Rev	Date	Description	Rev	Date	Description	Rev	Date	Description

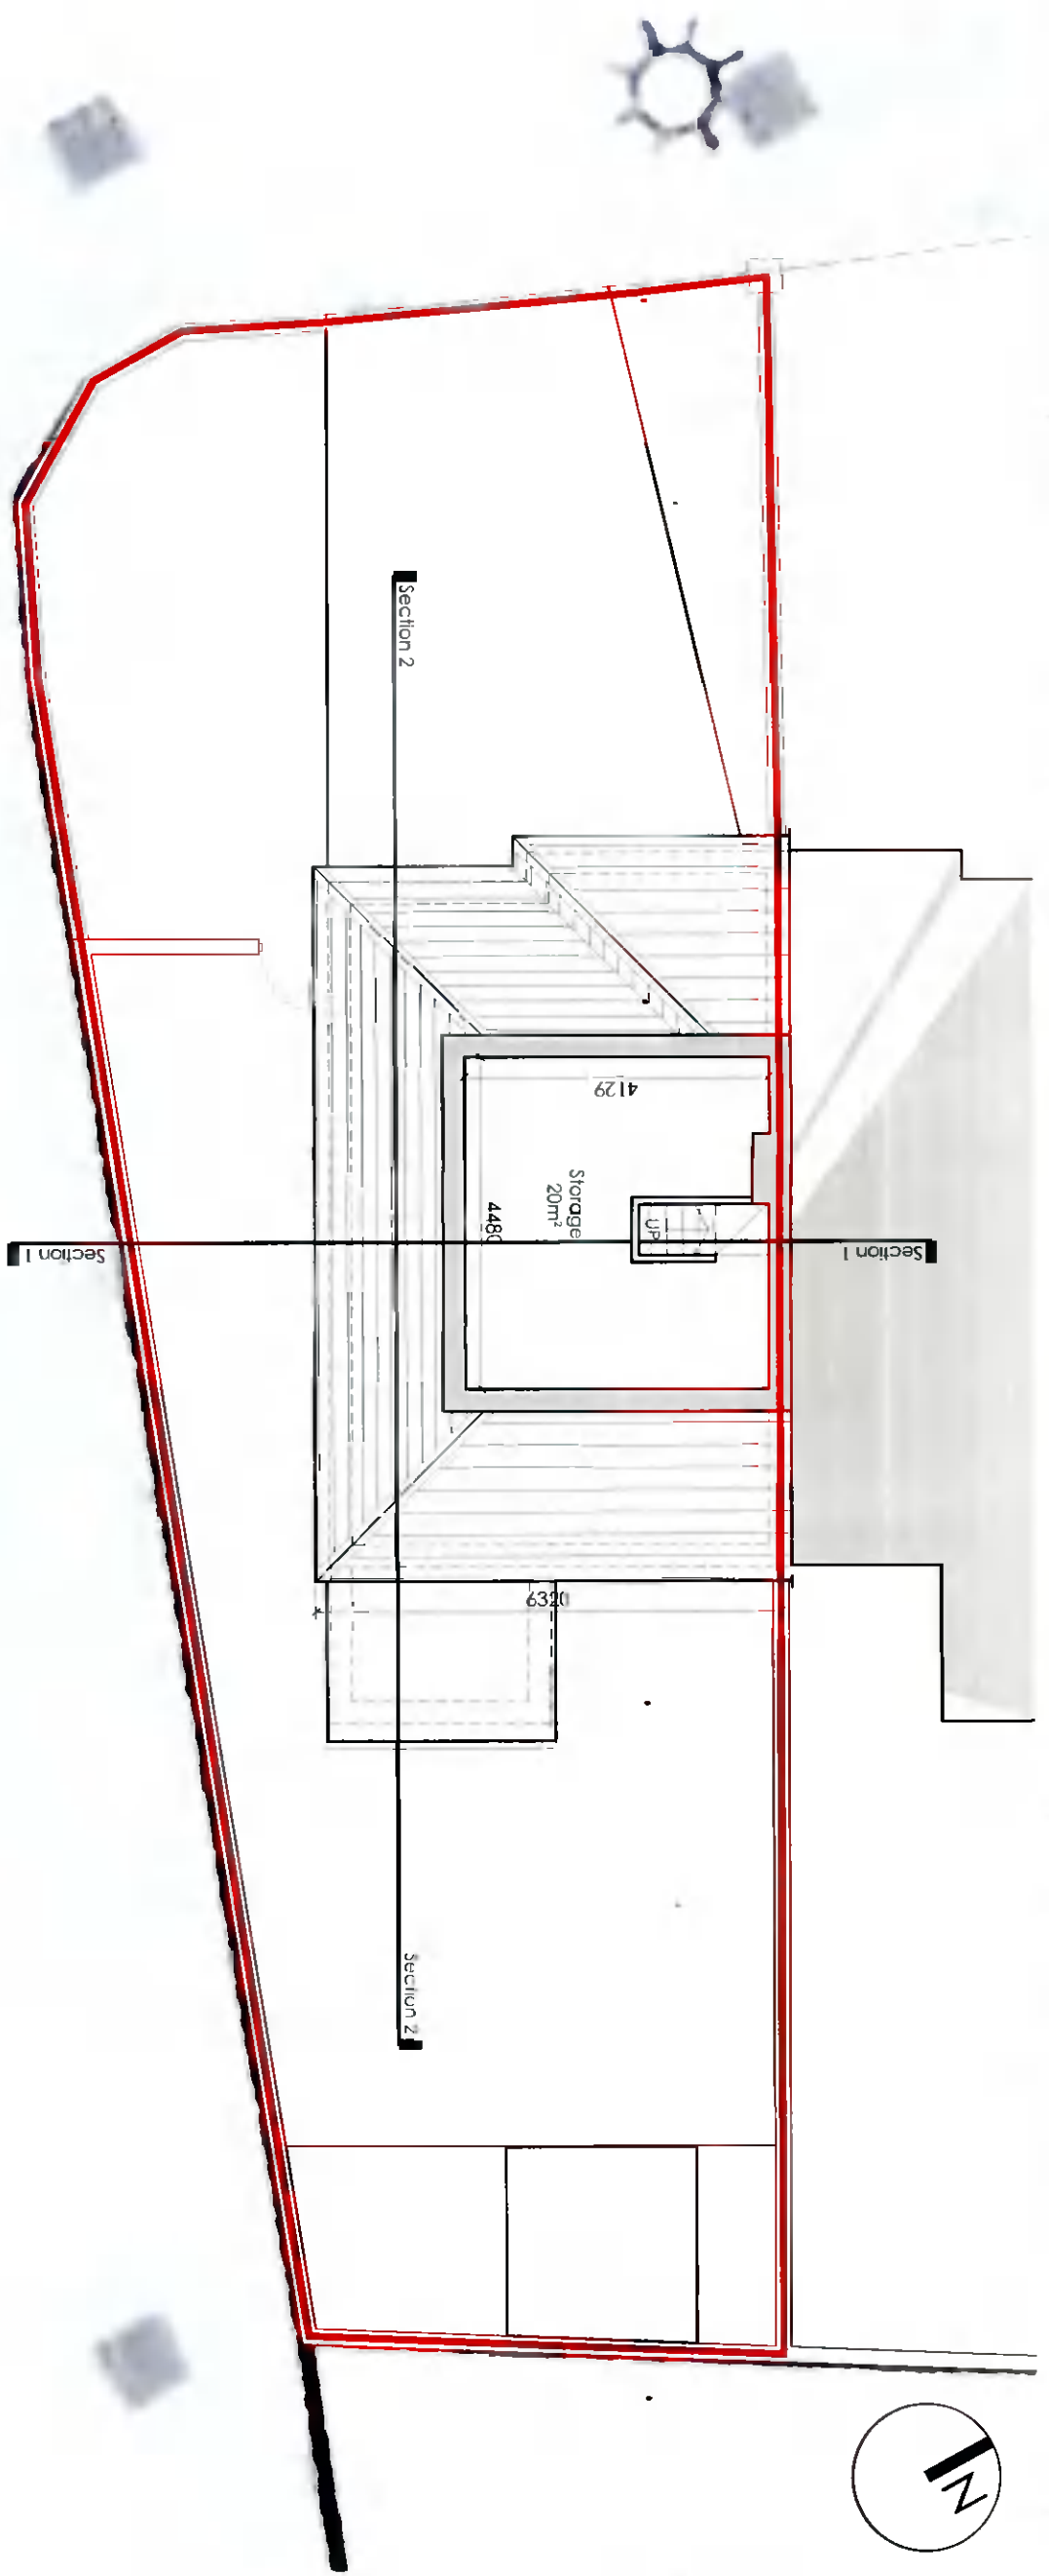

Application for Section 5 - Exemption Certificate

ARCHITECTS WORKSHOP AWW
 20 Harcourt Street,
 Dublin 2
 Republic of Ireland
 D02 H564
 Landline: +353 (0)1 400 75 40
 Mobile: +353 (0)1 97 827 26 86
 E-Mail: olona@aww.ie

Do not scale from drawings; use figured dimensions only. Any discrepancies to be reported to the architect immediately. All materials & workmanship to comply with all current building regulations & building standards & codes of practice. Drawings to be read in conjunction with Architects specification, along with all relevant consultants drawings & specifications.

© COPYRIGHT OF ARCHITECTS WORKSHOP LTD. ALL RIGHTS RESERVED

Drawing Title		Revision	
Existing Second Floor Plan		-	
Project	25 Liffey Dale, Liffey Valley Park, Lucan, Co. Dublin, K78 YV52	Scale	1:100 @ A3
Client	Ms. Dale Kliucinskaitė	Date	September 2021
		Project No.	21-05
		Status	Exemption
		Drawn By	OC
		Phase	-