


Rev	Date	Description	Rev	Date	Description	Rev	Date	Description

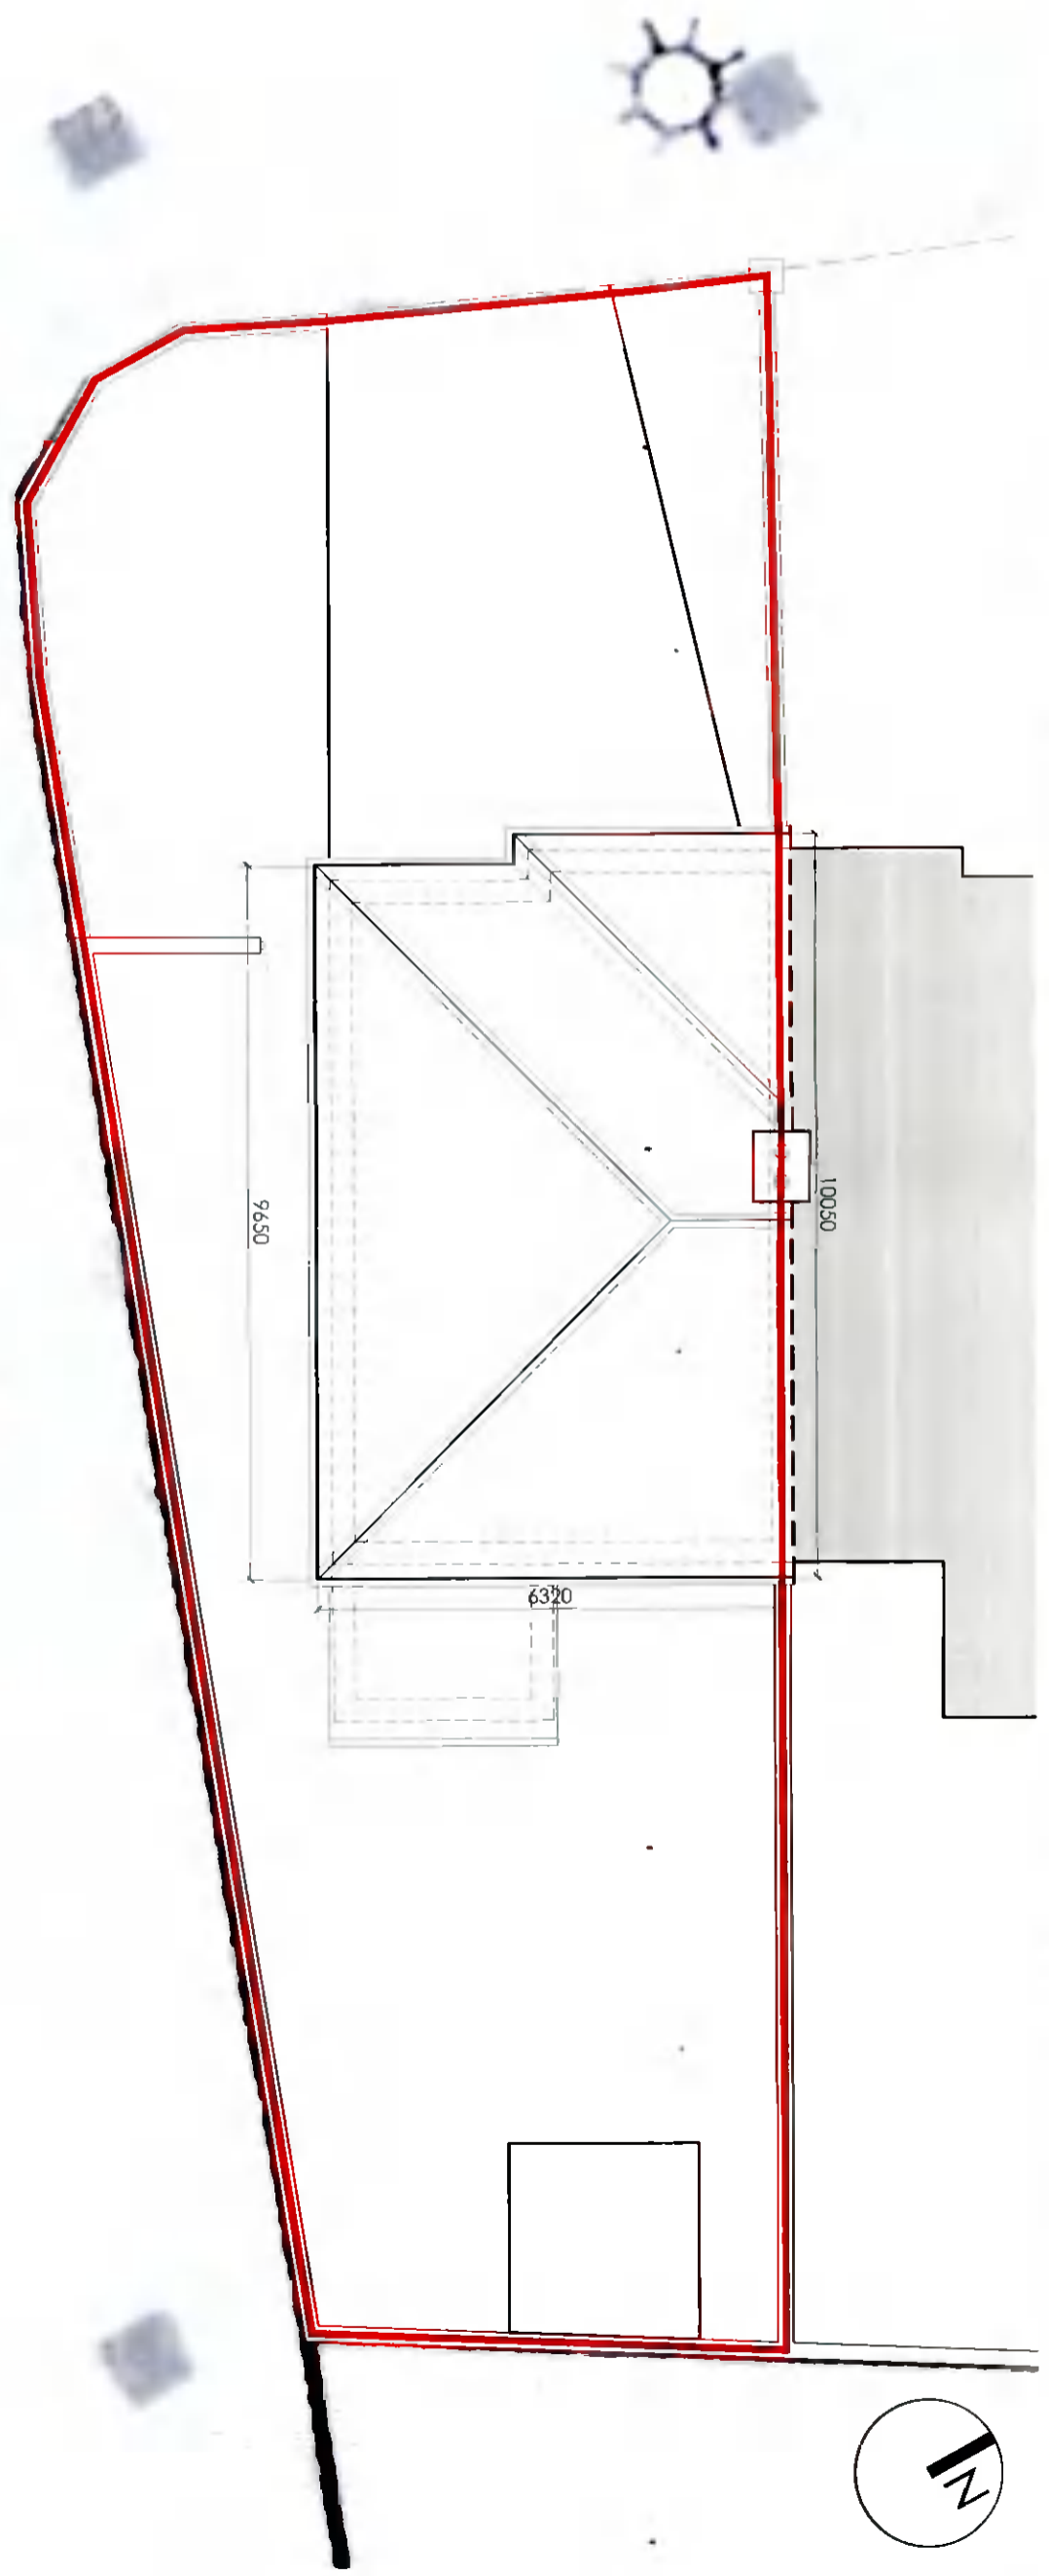

Application for Section 5 - Exemption Certificate

Unit 1  
20 Hercourt Street  
Dublin 2  
Republic of Ireland  
D02 H364  
Landline ROI:  
+353 (0)1 400 75 40  
Mobile  
+353 (0)87 827 26 86  
E-Mail  
olane@aw.ie

Do not scale from drawings, use figured dimensions only. Any discrepancies to be reported to the architect immediately. All materials & workmanship to comply with all current building regulations & building standards & codes of practice. Drawings to be read in conjunction with Architects specification, along with relevant consultants drawings & specifications.

**ARCHITECTS WORKSHOP**  
AW  
COPYRIGHT OF ARCHITECTS WORKSHOP LTD. ALL RIGHTS RESERVED

Drawing Title	Existing Roof Plan	Drawing No.	1-0-03	Revision	-
Project	25 Liffey Dale, Liffey Valley Park, Lucan, Co. Dublin, K78 YV52	Scale	1:100 @ A3	Checked By	OC
Client	Ms. Dale Klucinskaitė	Date	September 2021	Drawn By	OC
		Project No.	21-05	Status	Exemption
				Phase	