


Rev	Date	Description	Rev	Date	Description

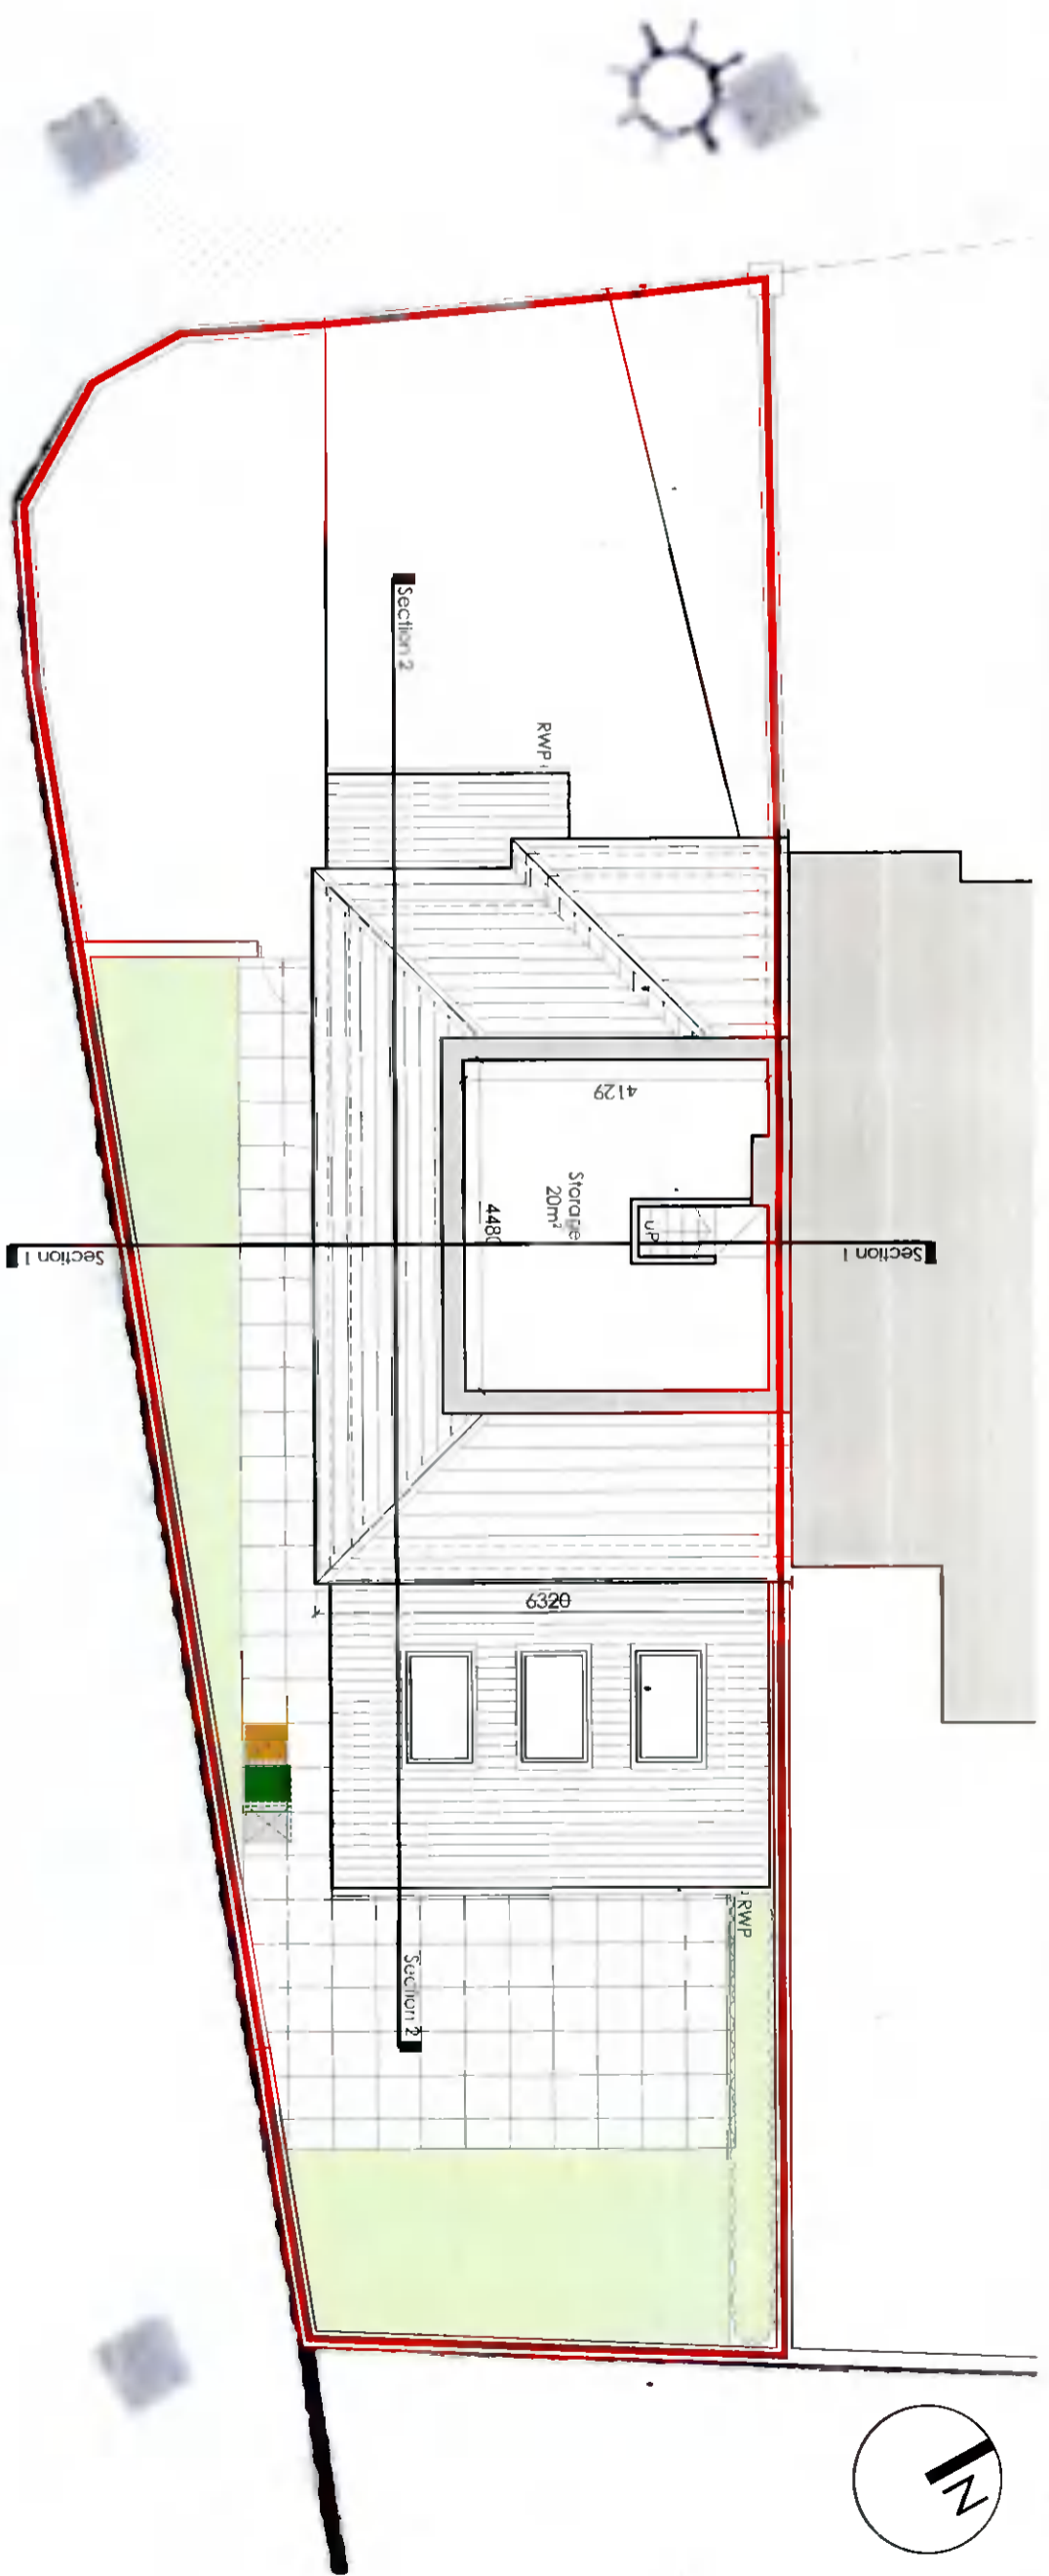

Unit 1
20 Harcourt Street
Dublin 2
Republic of Ireland
D02 H364
Landline ROI
+353 (0)1 400 75 40
Mobile
+353 (0)87 827 26 86
E-Mail
dian@aw.ie

Do not scale from drawings, use figured dimensions only. Any discrepancies to be reported to the architect immediately. All materials & workmanship to comply with all current building regulations & building standards & codes of practice. Drawings to be read in conjunction with Architect's specification, along with all relevant consultants drawings & specifications.

ARCHITECTS WORKSHOP A/W
COPYRIGHT OF ARCHITECTS WORKSHOP LTD. ALL RIGHTS RESERVED

Drawing Title		Revision	
Proposed Second Floor Plan		-	
Project		Checked By	
25 Liffey Dale, Liffey Valley Park, Lucan, Co. Dublin, K78 YV52		OC	
Client		Drawn By	
Ms. Dale Kliucinskaitė		OC	
Drawing No.		Project No. Status	
1-2-02		September 2021	
Scale		Phase	
1:100 @ A3		-	
Date		Project No. Status	
September 2021		21-05 Exemption	