



01 - Ground Floor Plan - Proposed  
Scale 1:100

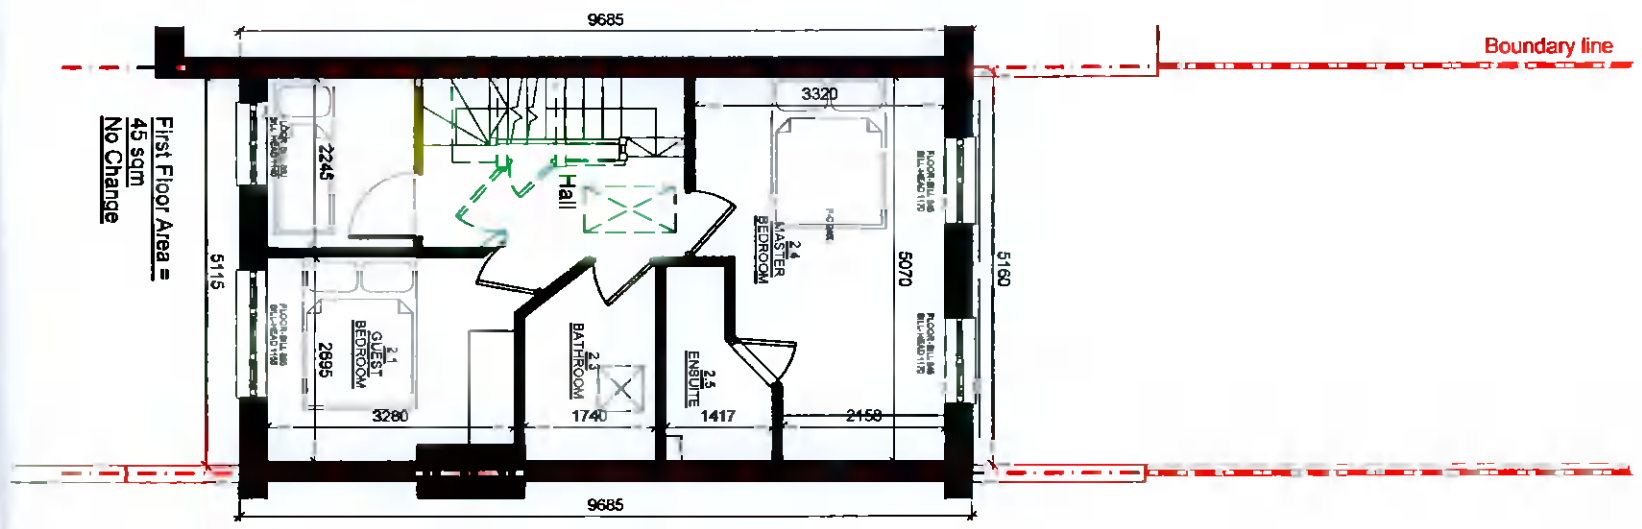

02 - First Floor Plan - Proposed  
Scale 1:100

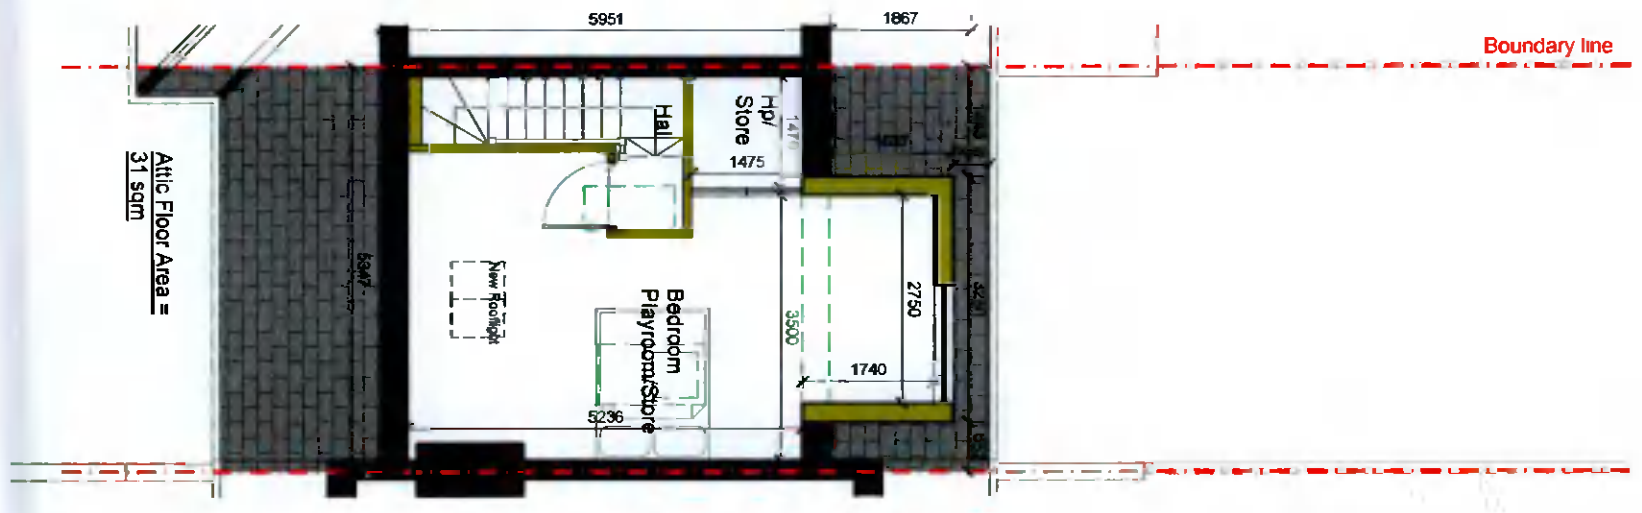

03 - Attic Plan - Proposed  
Scale 1:100

Further Information

**cornahill design studio.**

33 Edén Court, Rathbarney, Dublin 16.  
Ed Mc Sweeney  
33 Edén Court, Rathbarney, Dublin 16.  
Co Dublin, D16 F8F8  
Proposed Plans  
1:100  
2102  
004

Ed Mc Sweeney  
33 Edén Court, Rathbarney, Dublin 16.  
Co Dublin, D16 F8F8  
Proposed Plans  
1:100  
2102  
004

