




Site Plan - Existing
SCALE 1:200

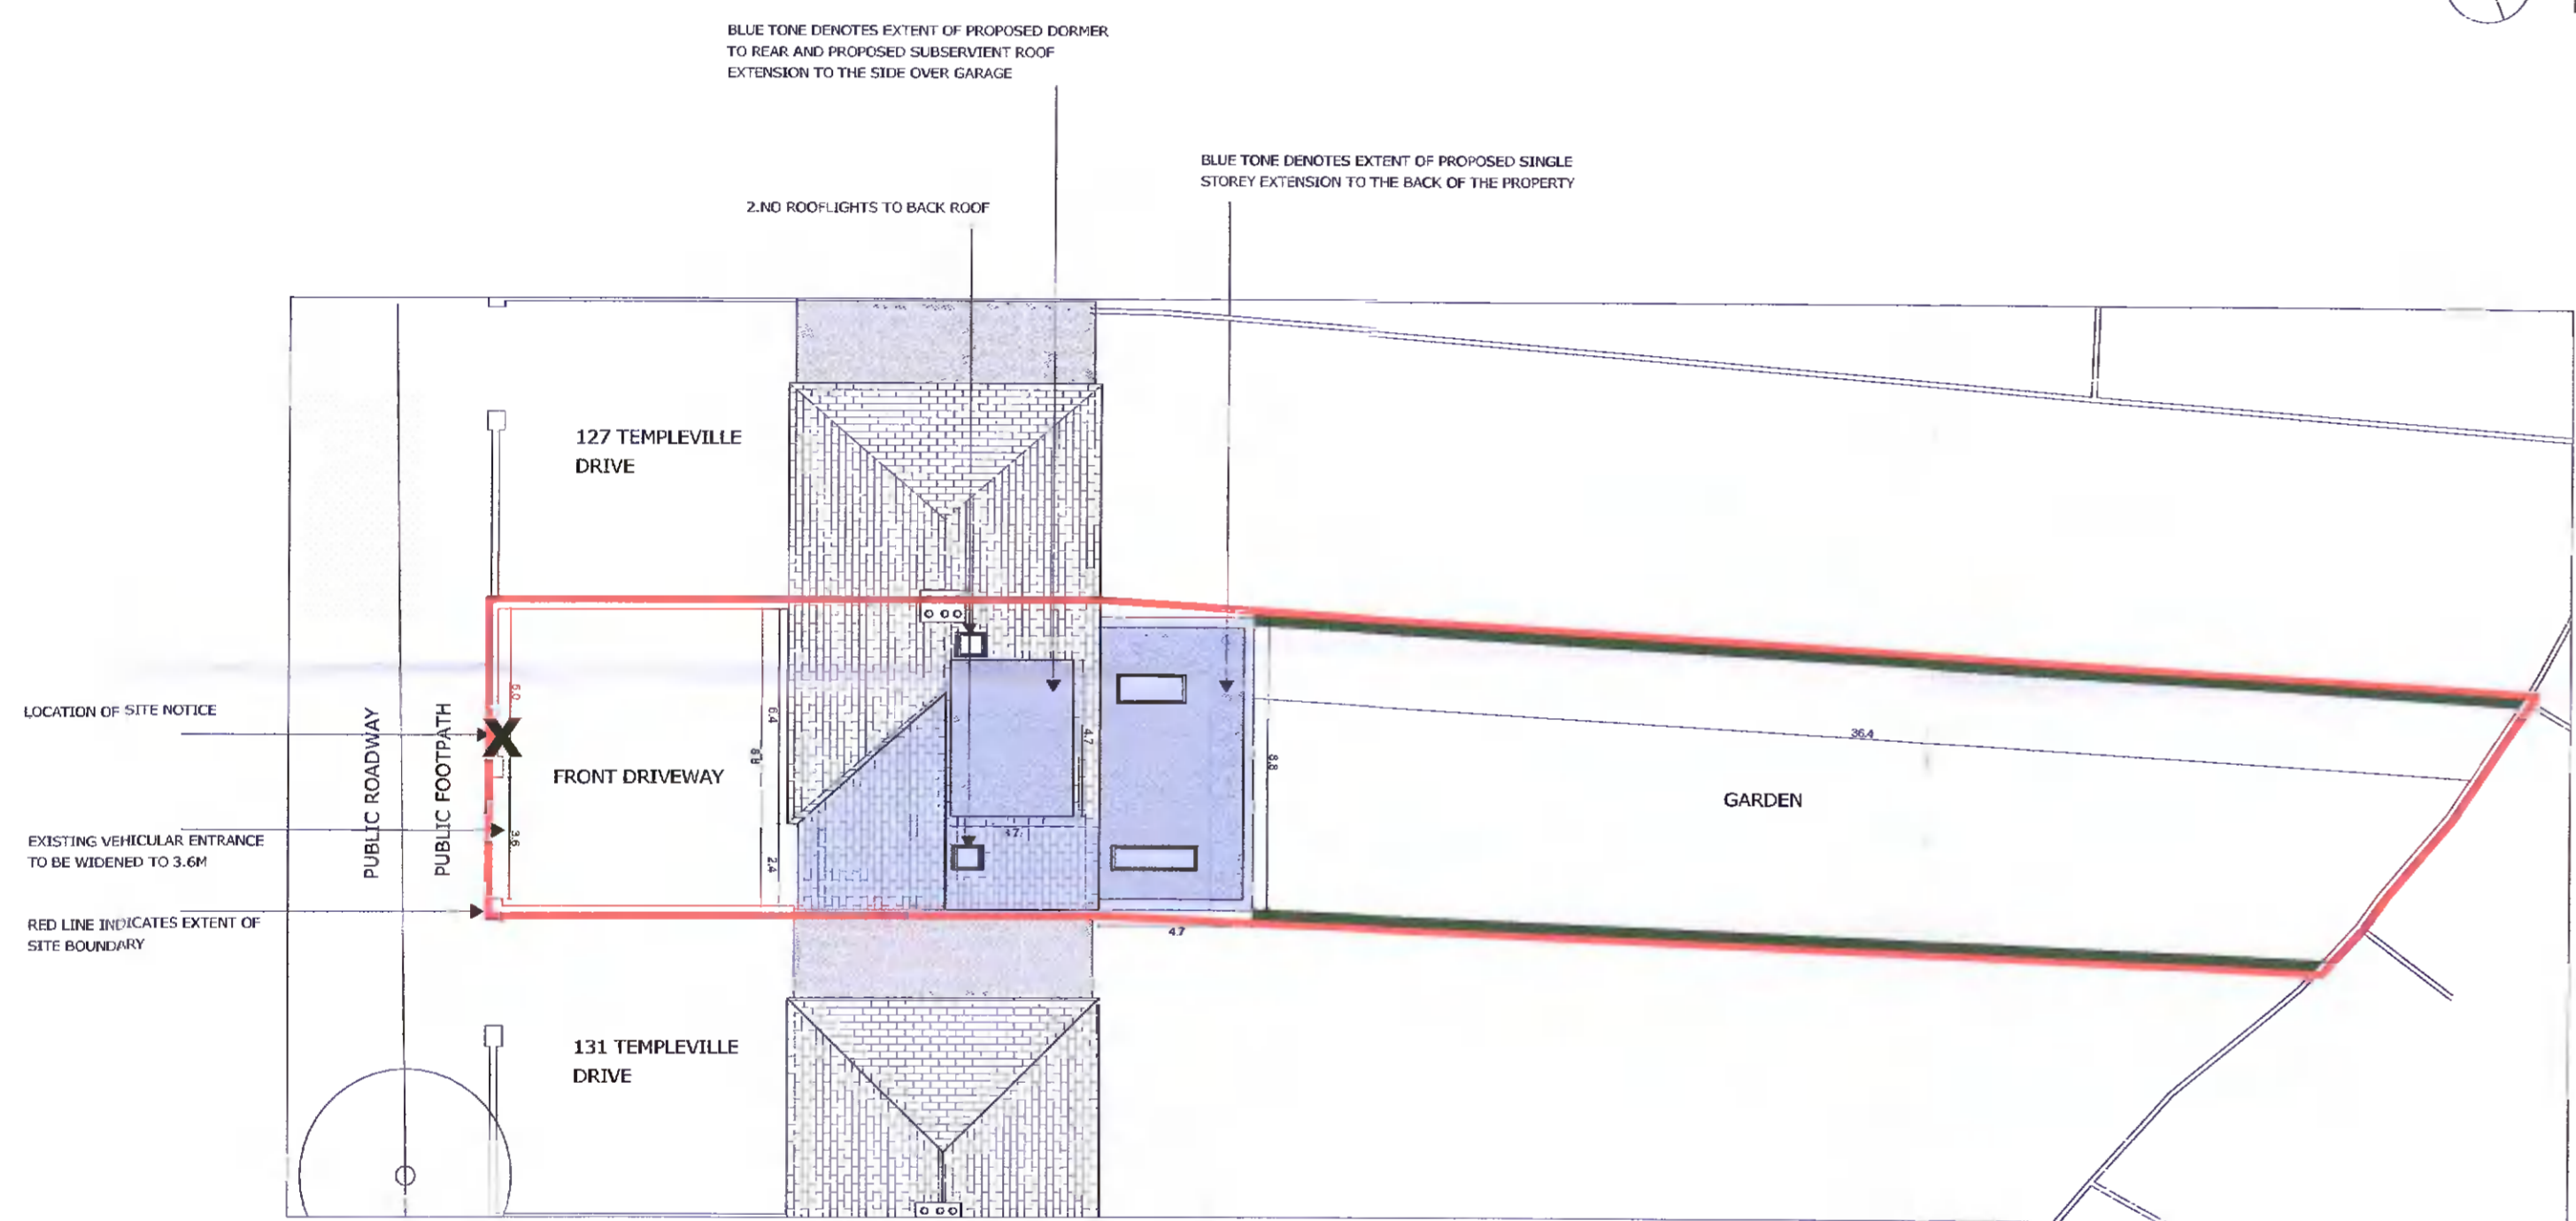


Site Plan - Proposed
SCALE 1:200

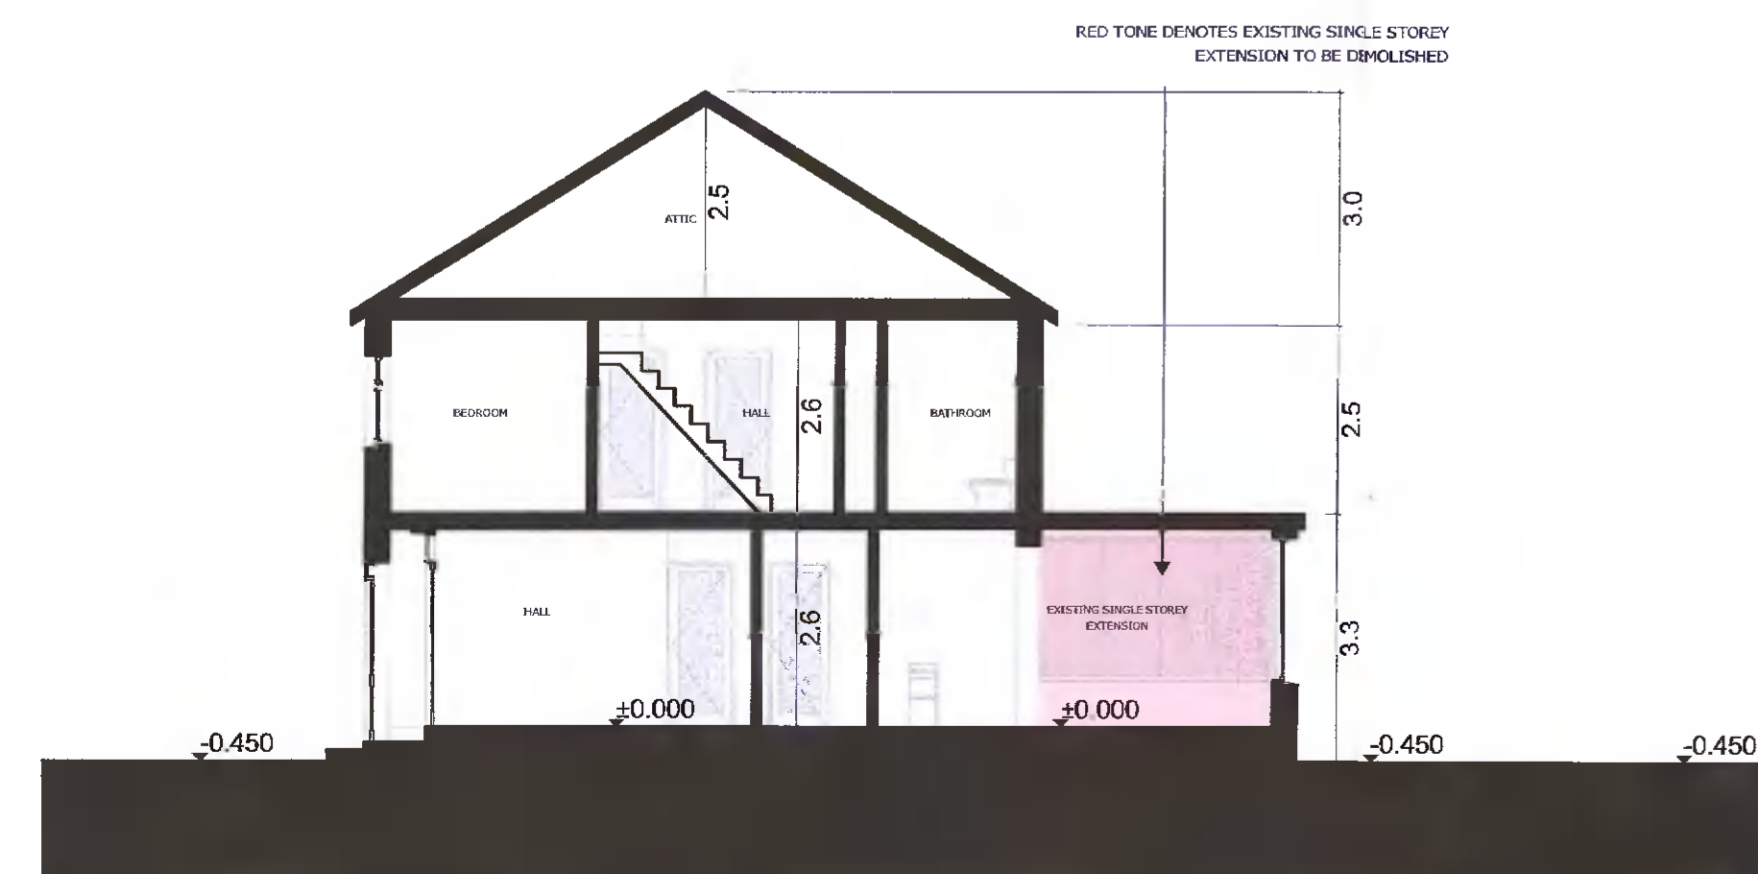


Section A-A - Existing
SCALE 1:100

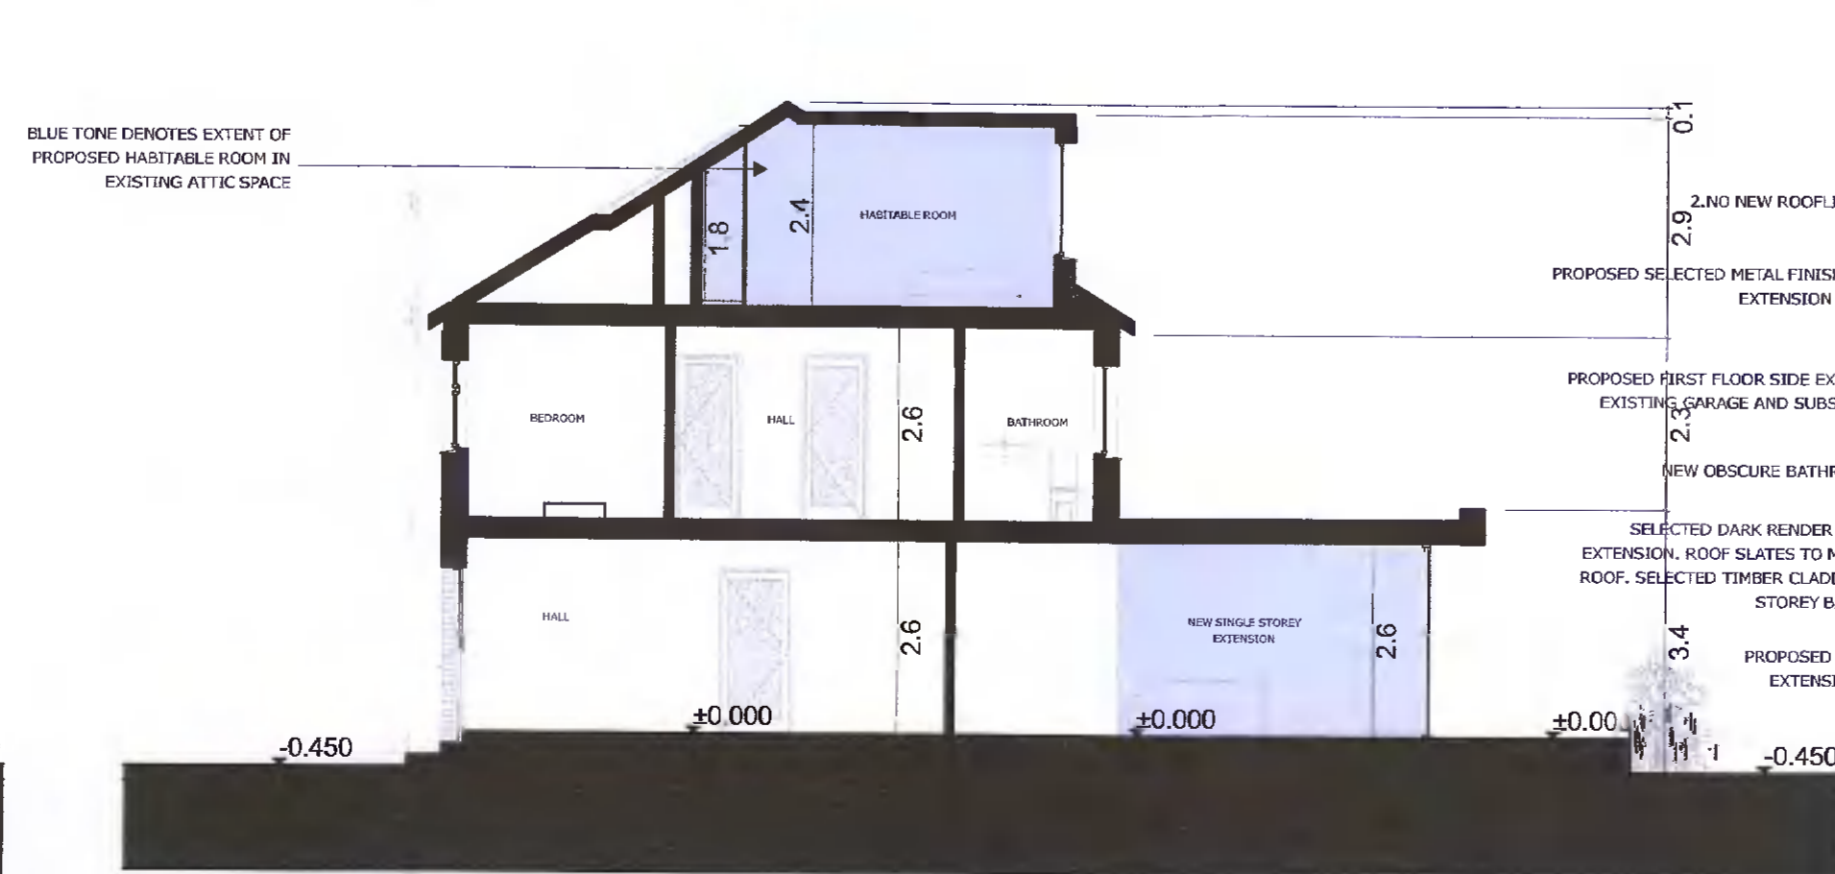

Section A-A - Proposed
SCALE 1:100

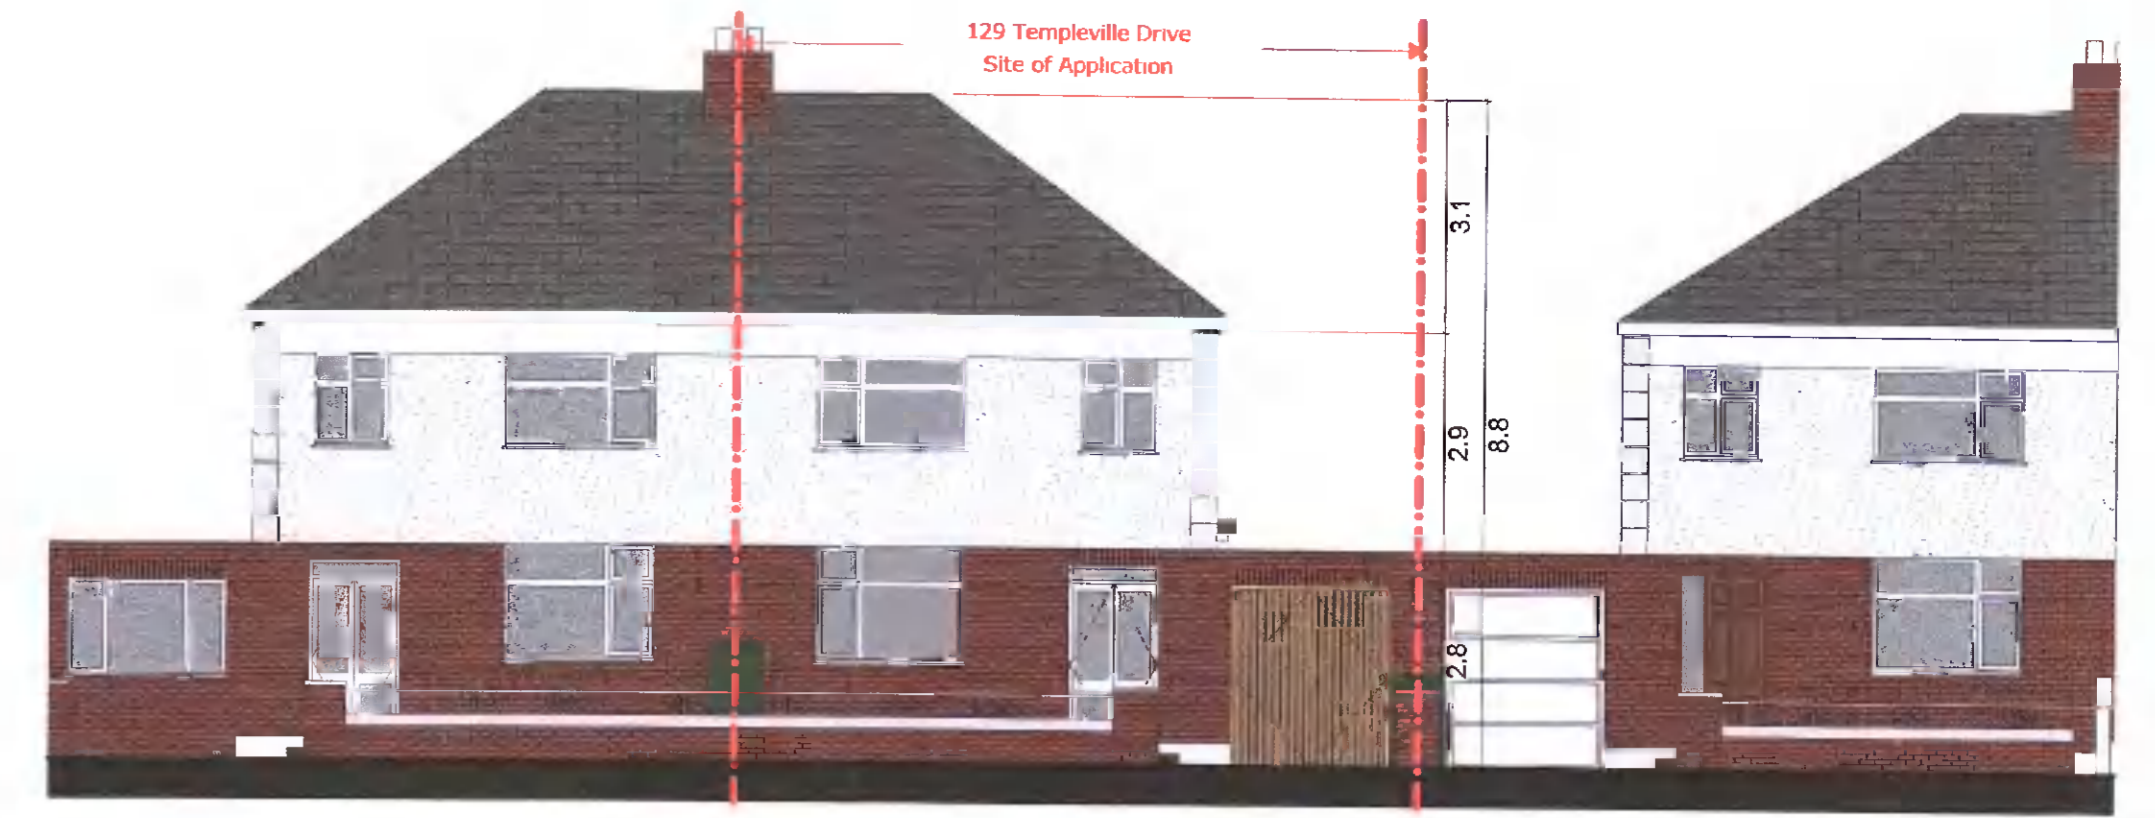

Front Elevation - Existing
SCALE 1:100

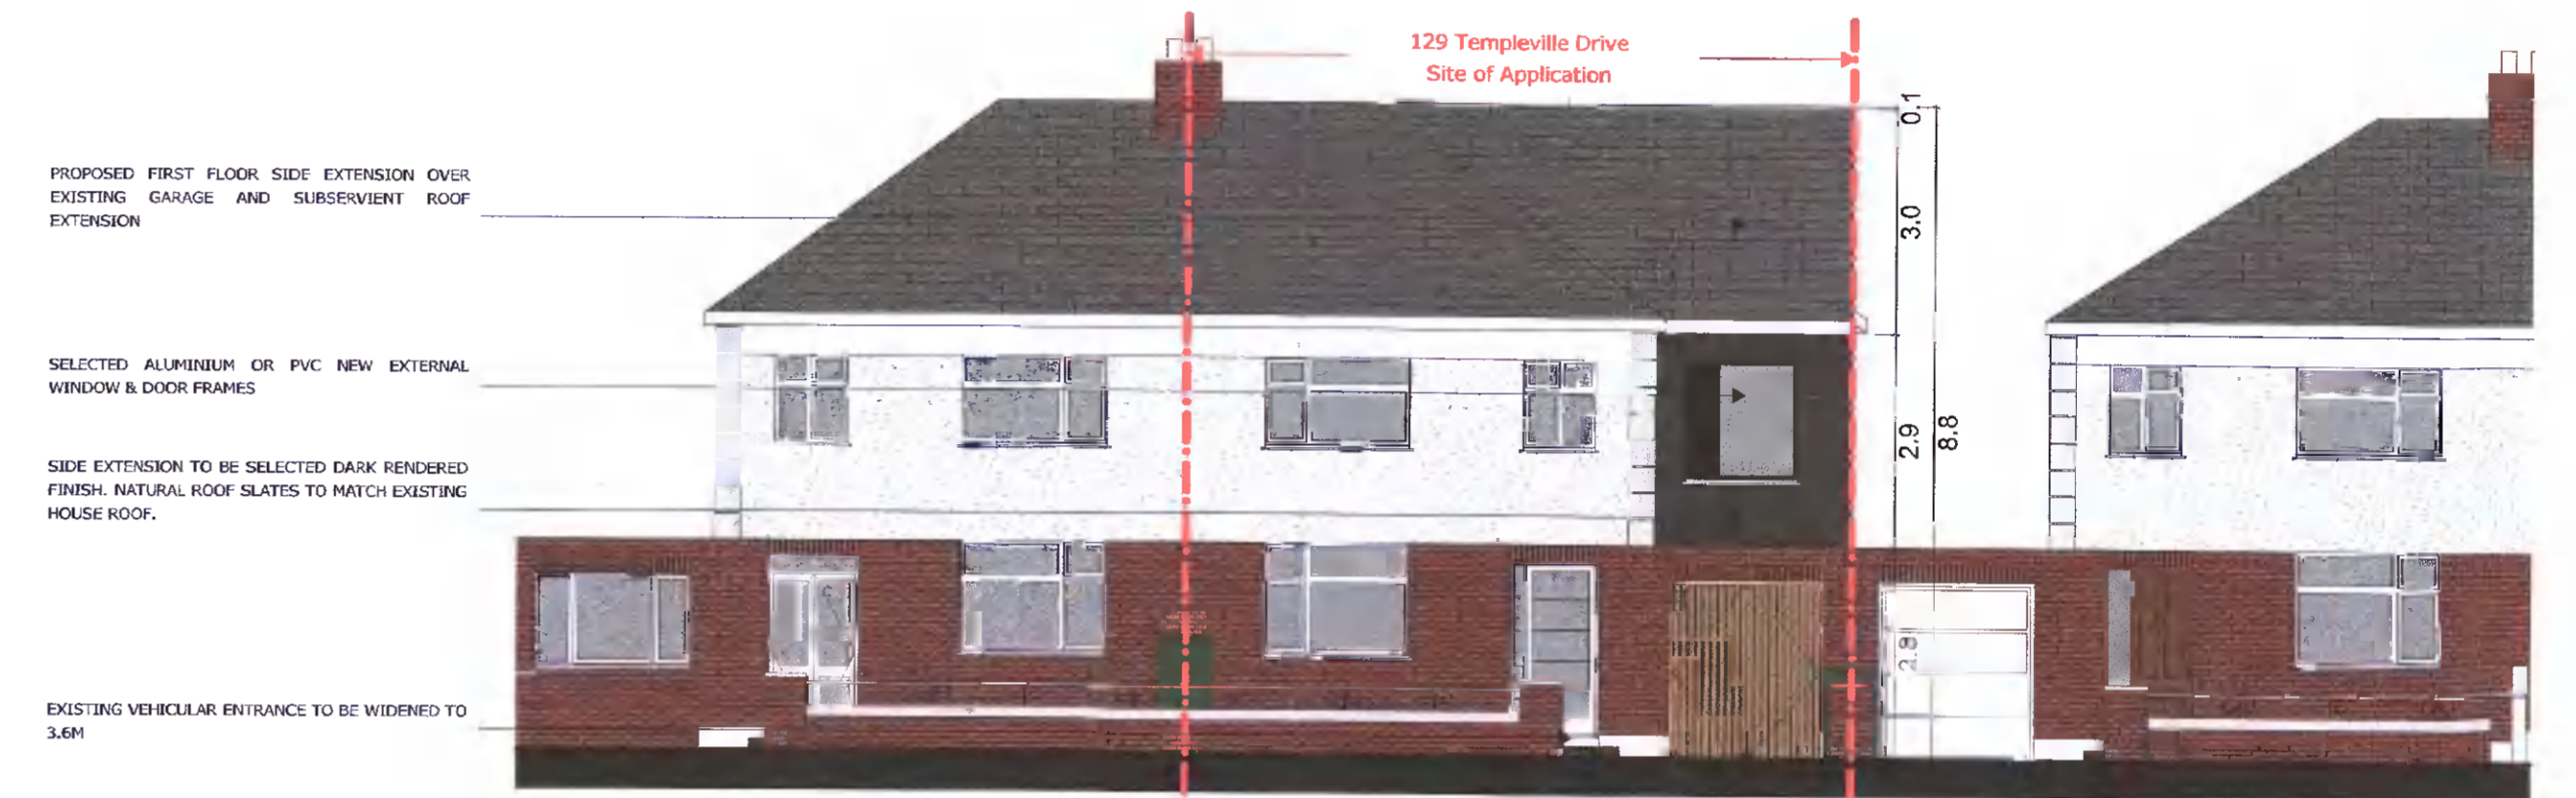

Front Elevation - Proposed
SCALE 1:100



Back Elevation - Existing
SCALE 1:100



Back Elevation - Proposed
SCALE 1:100

FOR PLANNING PURPOSES ONLY

Layout ID:	P.02
Project:	129 Templeville Drive, Templeogue, Dublin 6W
Drawing Name:	Site Layout Plans & Contiguous Elevations

Scale:	As Shown
Job No.:	2110
Series:	Planning
Date:	September 2021
Status:	Design
Revision:	