
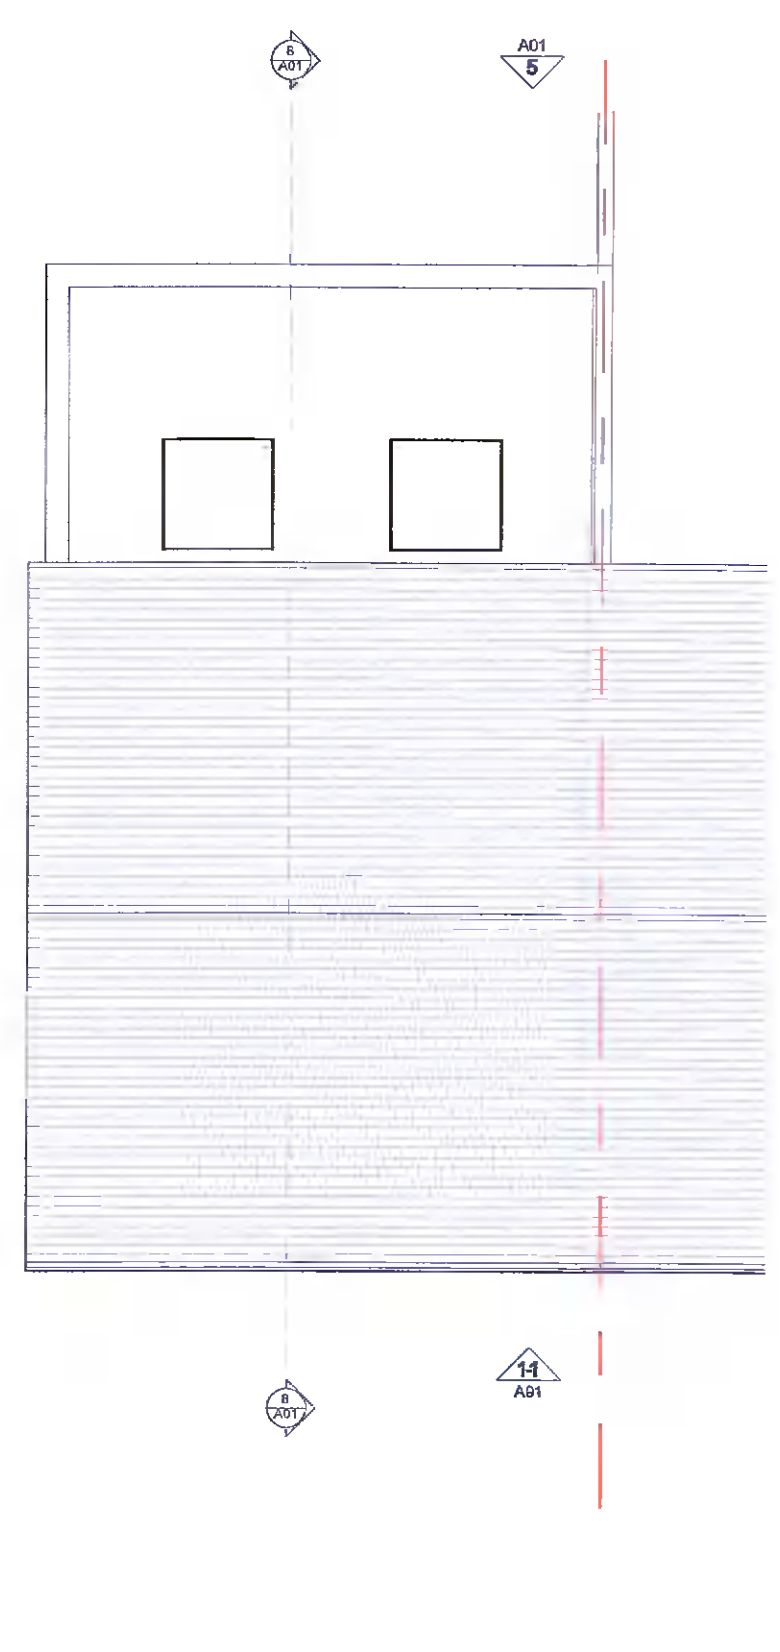
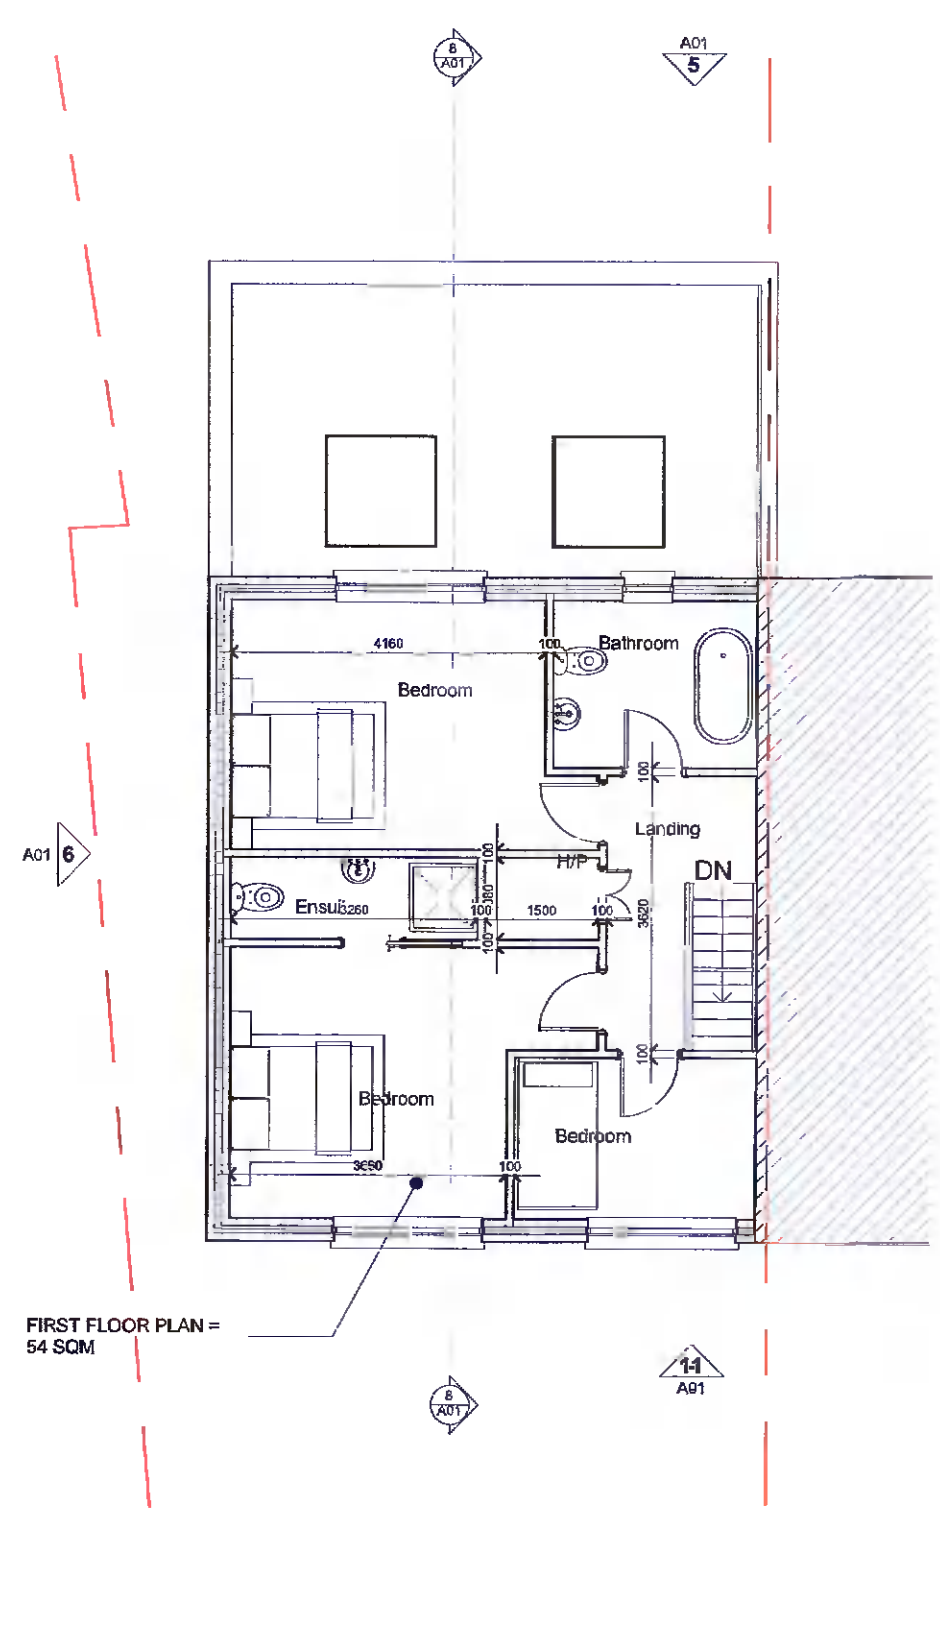


THIS DOCUMENT AND ALL INFORMATION CONTAINED HEREIN IS THE PROPERTY OF D.C. TURLEY & ASSOCIATES. IT IS NOT TO BE REPRODUCED OR TRANSMITTED IN ANY FORM OR BY ANY MEANS, ELECTRONIC OR MECHANICAL, INCLUDING PHOTOCOPYING, RECORDING, OR BY ANY INFORMATION STORAGE AND RETRIEVAL SYSTEM, WITHOUT THE WRITTEN PERMISSION OF D.C. TURLEY & ASSOCIATES. ANY UNAUTHORIZED REPRODUCTION OR TRANSMISSION OF THIS DOCUMENT IS STRICTLY PROHIBITED AND WILL BE PROSECUTED TO THE FULL EXTENT OF THE LAW. ALL RIGHTS RESERVED.





Description:
 Digital Cartographic Model (DCM)
Publisher / Source:
 Ordnance Survey Ireland (OSI)
Data Source / Reference:
 PDSM2
File Format:
 Autodesk AutoCAD (DWG, R2013)
File Name:
 v_01218837_1.dwg
Clip Extent / Area of Interest (AOI):
 LLX: 708414.7417738181, 5025
 LRY: 70850.7417738181, 5025
 ULX: 708414.7417738181, 5025
 URY: 70850.7417738181, 5025
Projection / Spatial Reference:
 Projection: BRENES95 Irish Transverse Mercator
 Centre Point Coordinates:
 X: 70850.7417738181, 5025
 Y: 70850.7417738181, 5025
Reference Index:
 Map Series / Map Sheets:
 T1:0001 13180-01
Data Extraction Date:
 09-01-2023
Source Data Release:
 DCLMS Release V1.123.100
Product Version:
 1.3
License / Copyright:
 Ordnance Survey Ireland Terms of Use apply. Please visit www.osi.ie/terms-conditions.
 © Ordnance Survey Ireland, 2020
 Copied and published by Ordnance Survey Ireland, Phoenix Park, Dublin 8, Ireland.
 Unauthorised reproduction infringes Ordnance Survey Ireland and Government of Ireland copyright.
 All rights reserved. No part of this publication may be copied, reproduced or transmitted in any form or by any means without the prior written permission of the copyright owners.
 The representation on this map of a road, track or topography is not evidence of the existence of a right of way.
 Ordnance Survey maps never show legal property boundaries, nor do they show ownership of physical features.

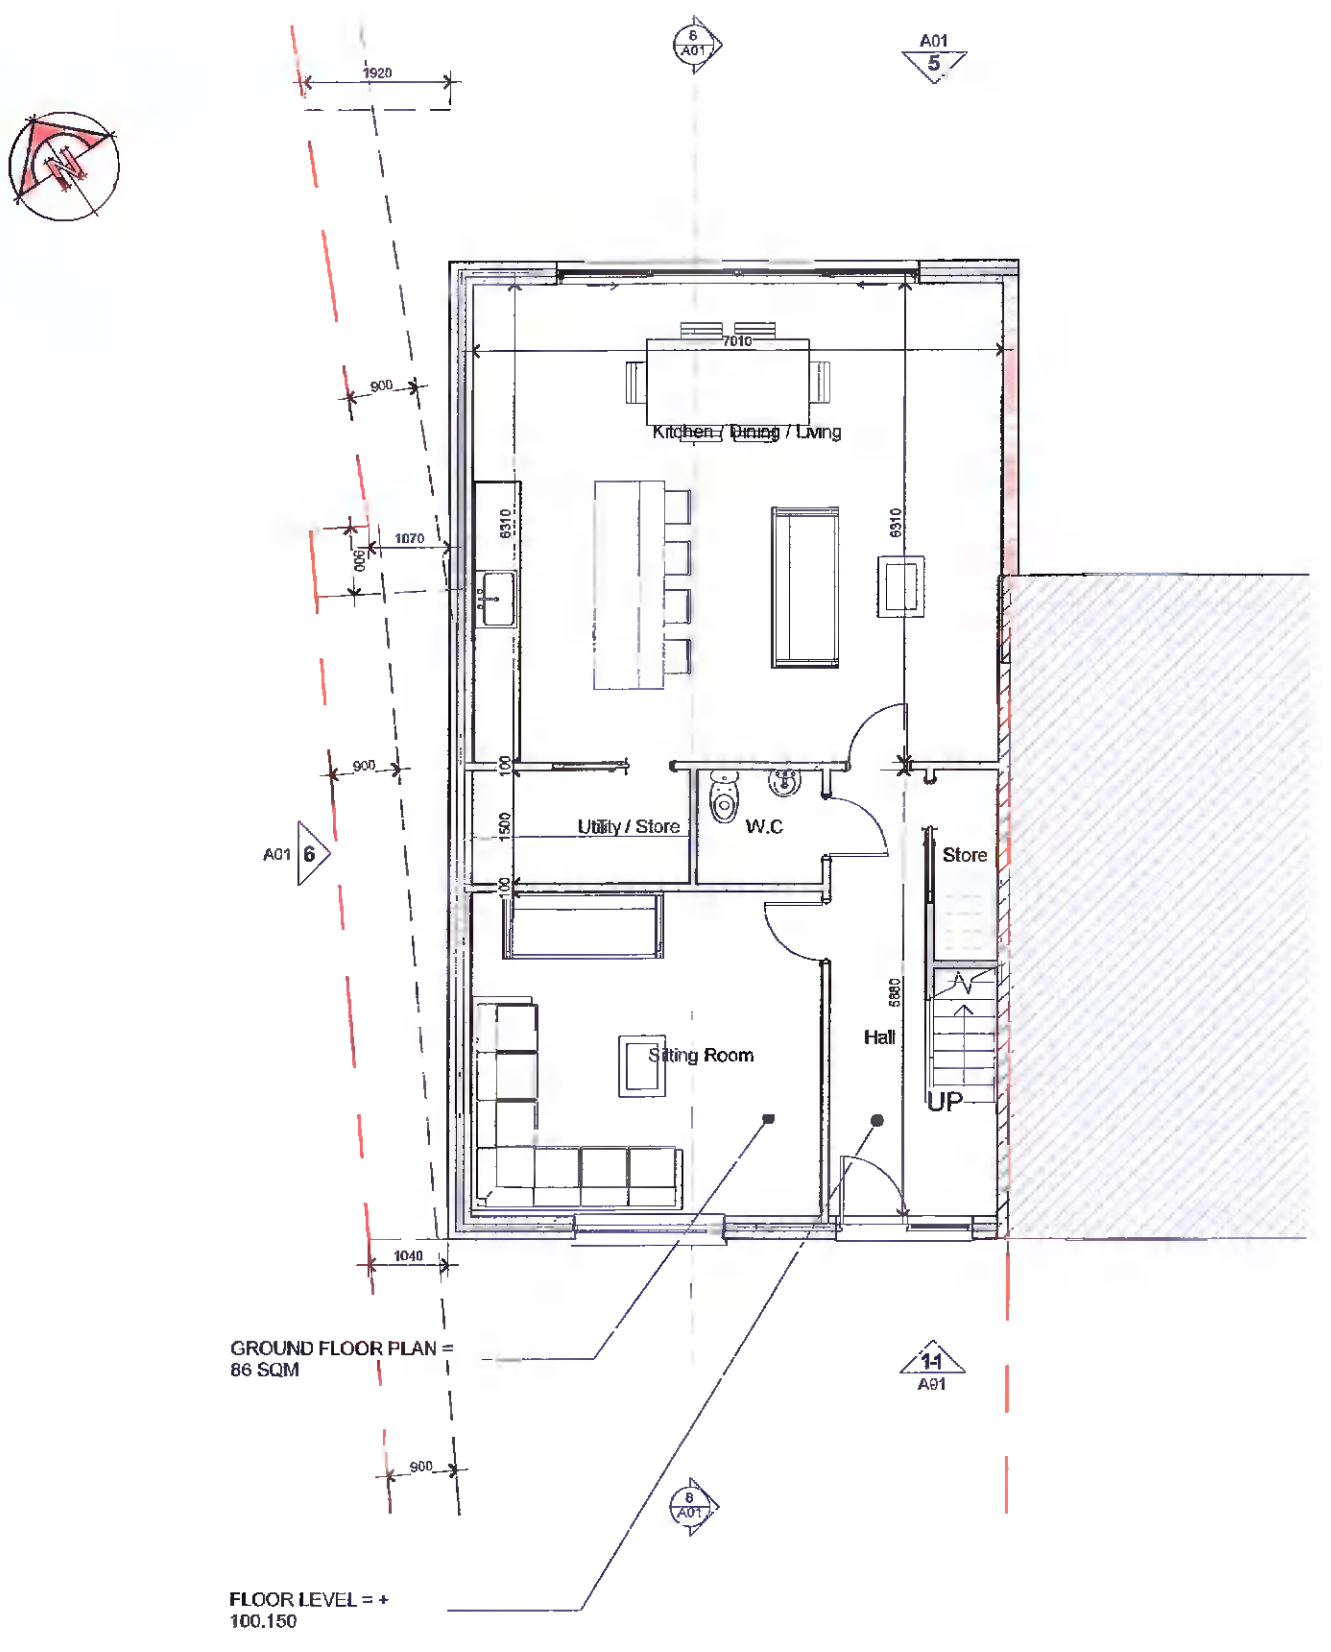

1. A - Ground Floor 3 - As Granted
 A01 1:100

2. B - First Floor 3 - As Granted
 A01 1:100

3. C - Roof Plan - As Granted
 A01 1:100

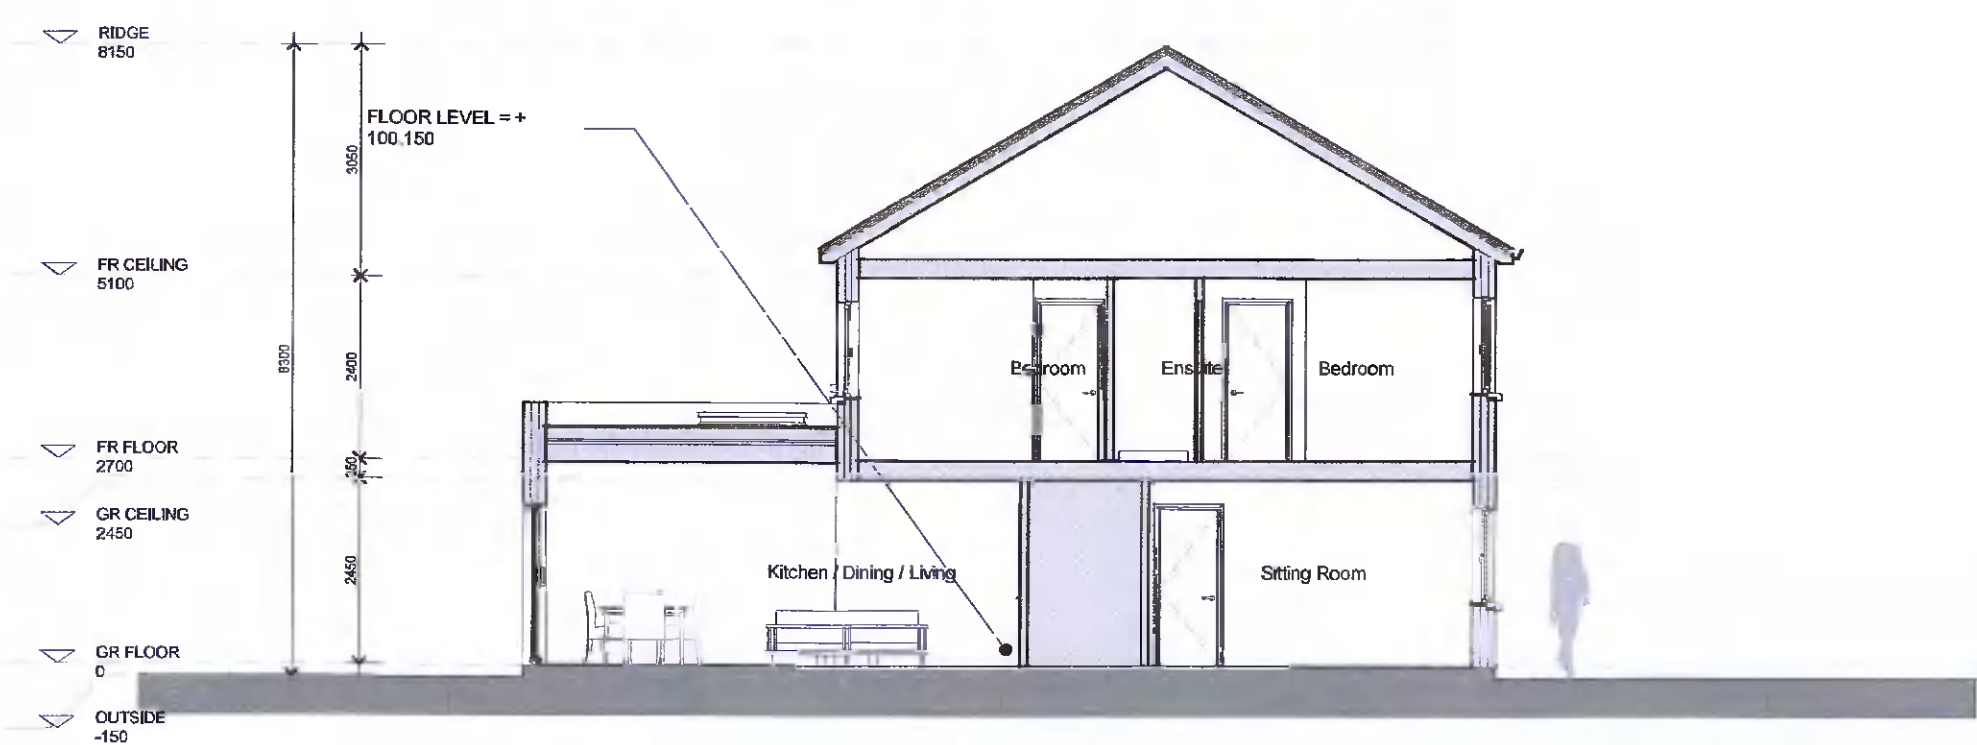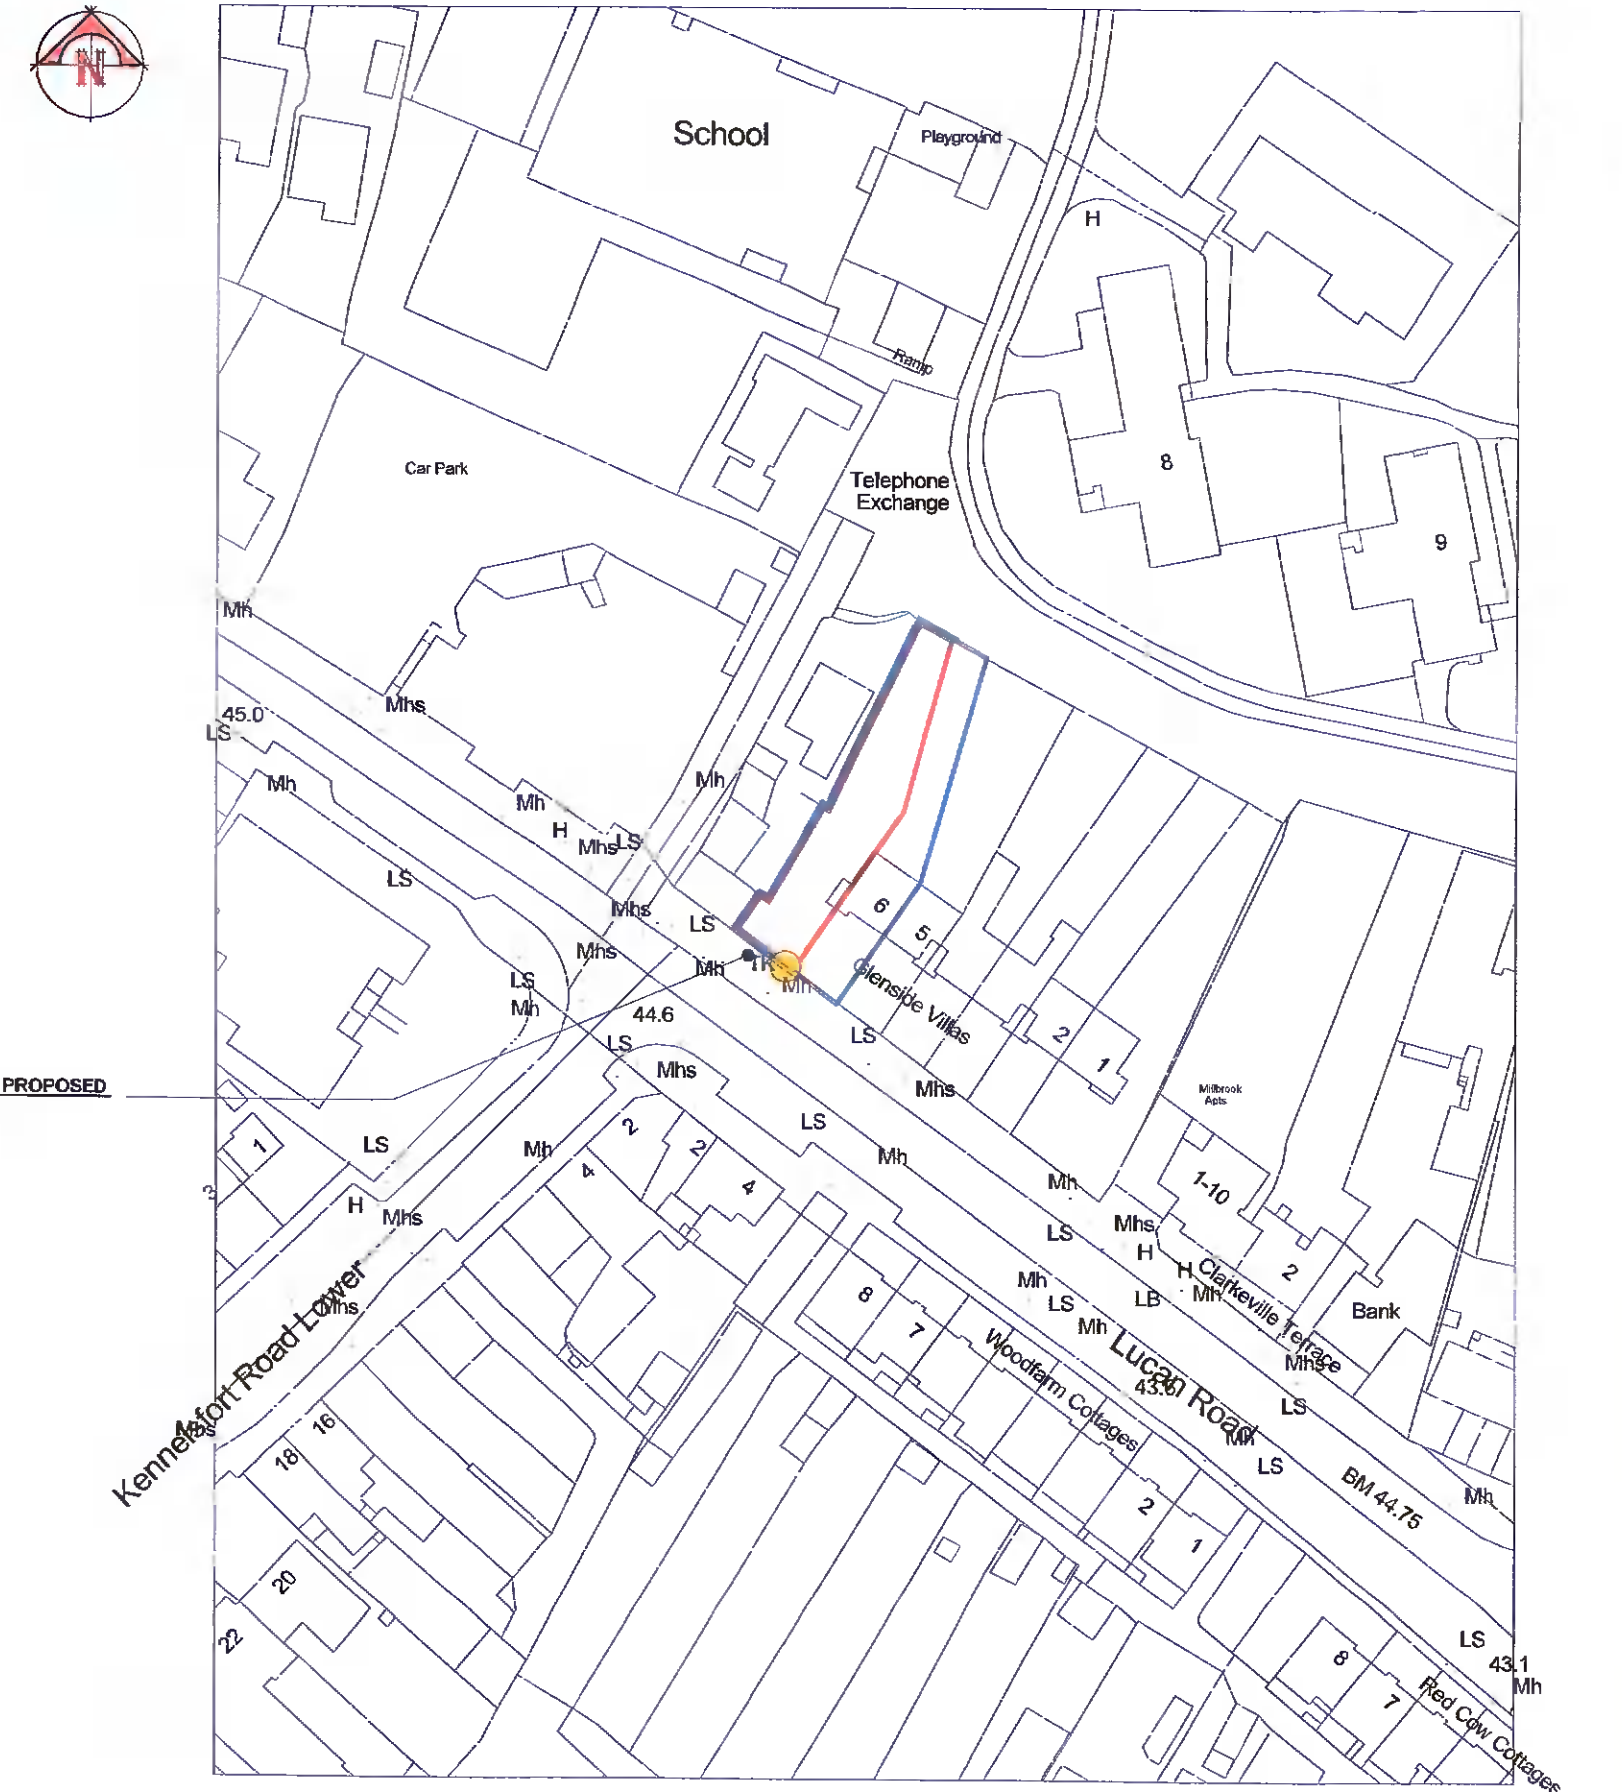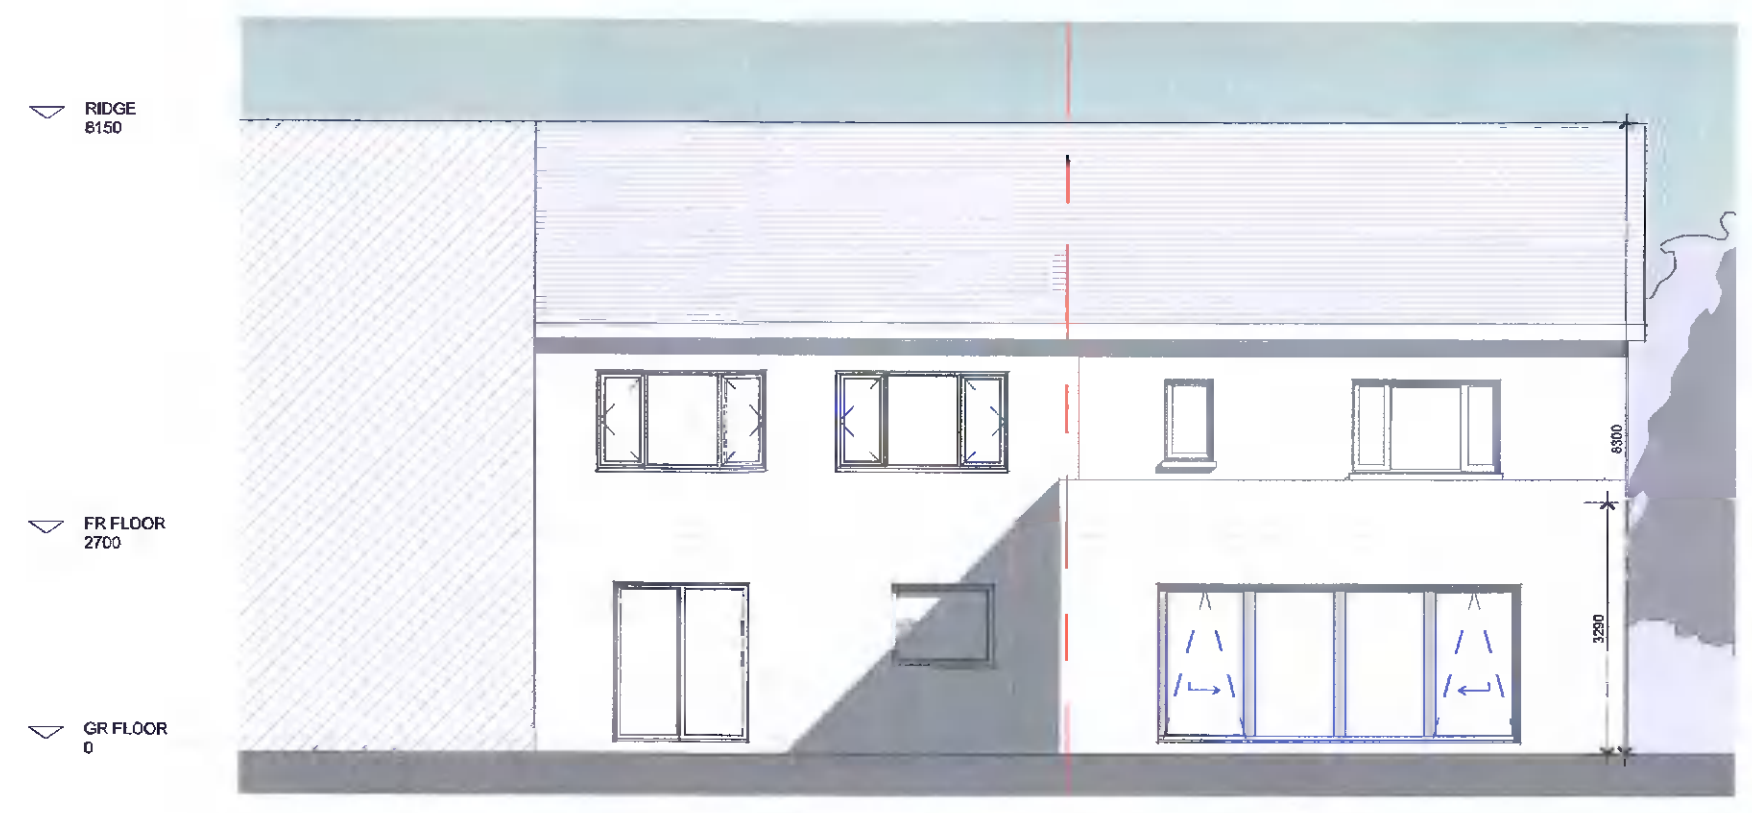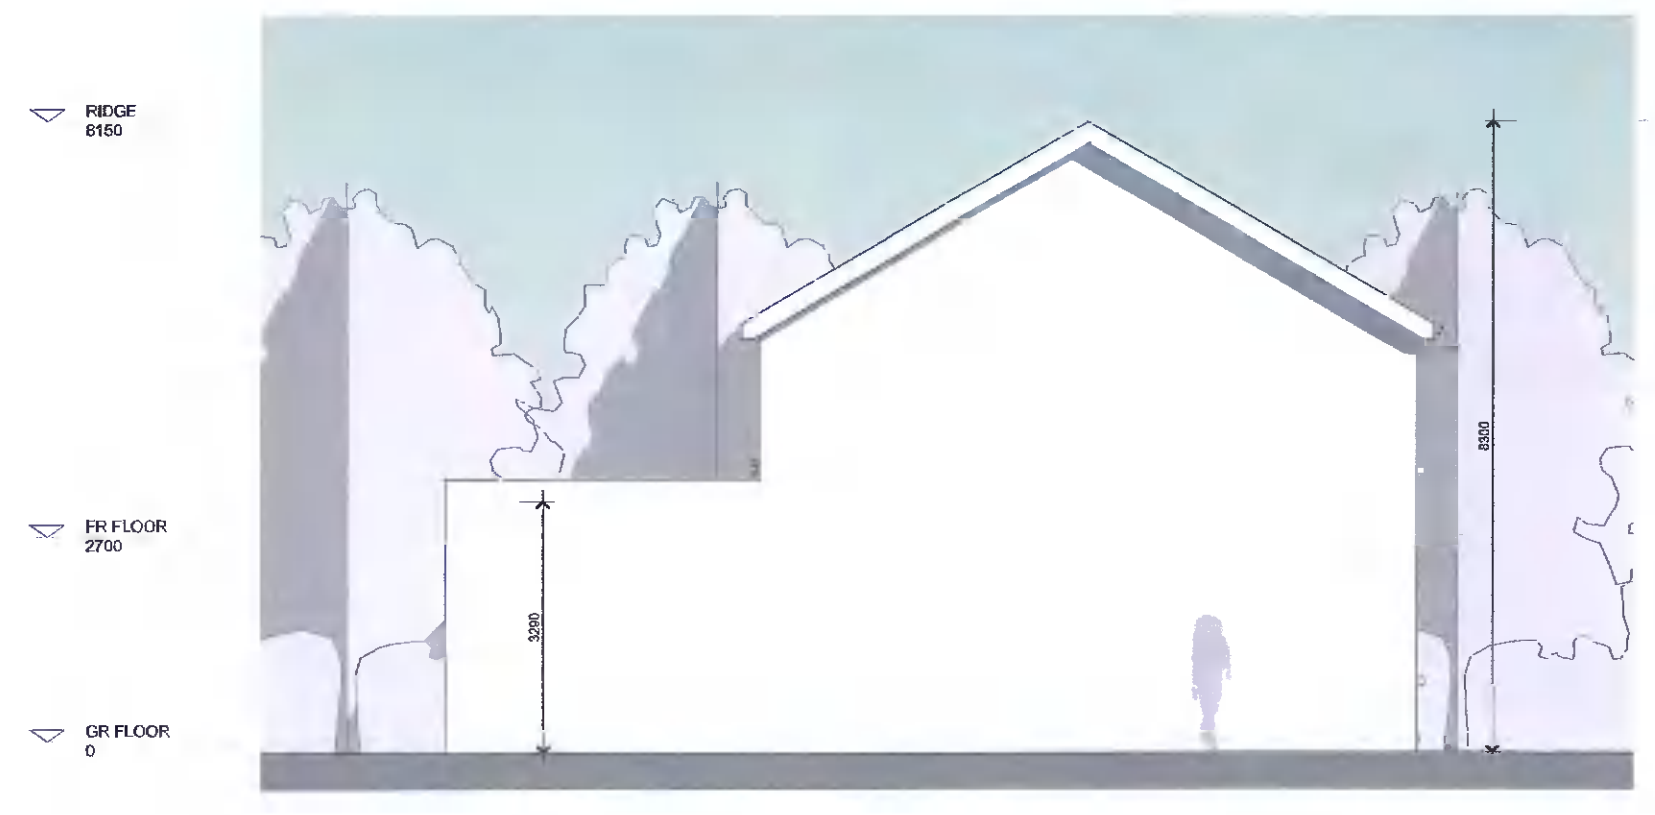

DRAWING DESCRIPTION: GENERAL ARRANGEMENTS - AS GRANTED		FILE: DCT / 21 / 35	PROJECT: PROPOSED WORKS
STATUS: PLANNING	DATE: SEPT 2021	REV.	LOCATION: 6 GLENSIDE VILLAS, PALMERSTOWN, DUBLIN 20, D20YED3
SCALE: As indicated	DWG NO: A01	DRAWN / CHECKED: RT	CLIENT: LAR O'CALLAGHAN BUILDING CONTRACTORS

D.C. TURLEY AND ASSOCIATES
 CHARTERED CIVIL ENGINEERS
 2 THE CRESCENT, PETER'S HILL, NAAS, CO. KILDEARE - WYH0173 - 045-870220