


- LEGEND**
1. Concrete roof tiles
 2. uPVC Soffit & Fascia
 3. Nap render finish
 4. Reconstituted stone cills cills
 5. uPVC rainwater goods
 6. Double glazed uPVC windows
 7. Selected brick finish
 8. Reconstituted stone window and door surround
 9. Composite timber door
 10. Aluclad patio sliding doors
 11. Rooflights
 12. Concrete capping
 13. Opaque glazed window
 14. Zinc cladding
 15. Water Butt

NORTHWEST ELEVATION

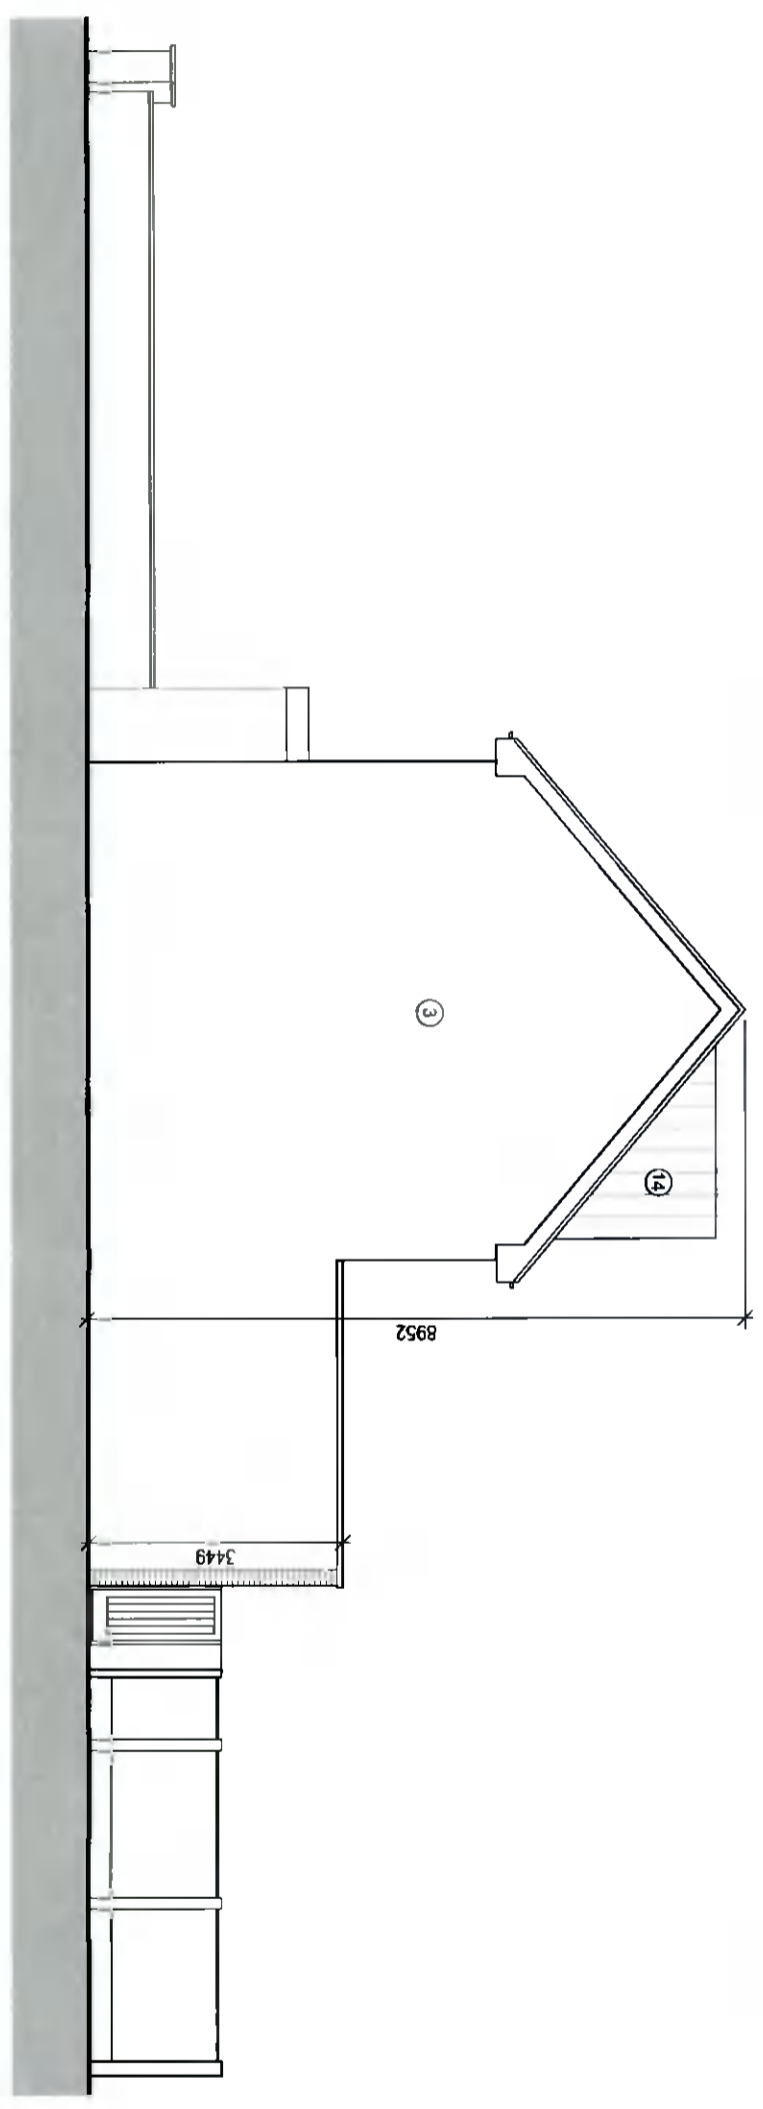

EAST ELEVATION - HOUSE 1

ISSUED FOR PLANNING APPLICATION ONLY

DO NOT SCALE FROM THIS DRAWING. WORK ONLY FROM FIGURED DIMENSIONS.
 ALL ERRORS AND OMISSIONS TO BE REPORTED TO THE ARCHITECT.
 THIS DRAWING TO BE READ IN CONJUNCTION WITH RELEVANT CONSULTANT'S DRAWINGS.

STATUS KEY

SUR - SURVEY	SKE - SKETCH DESIGN	PLA - PLANNING APPLICATION
FSC - FIRE SAFETY CERT	TEN - TENDER	CON - CONSTRUCTION

THIS DRAWING IS AN INDICATIVE LAYOUT - TO BE USED FOR INFORMATION ONLY - NOT FOR CONSTRUCTION

APPLICANT
Teresa & Sean Butler

PROJECT
 Two New Dwellings

SITE
 Hawthorns, Kilakee Lawns, Fintona, Dublin 24

DRAWING
 Proposed Elevations Sheet 2

SCALE
 1:100

SHEET
 A3

DRAWING NO.
 21008-PLA-08

ORIG/CHK	DATE	ISSUE
LK	BB	10/09/21
		P1

Issued for planning application only