




FRONT ELEVATION

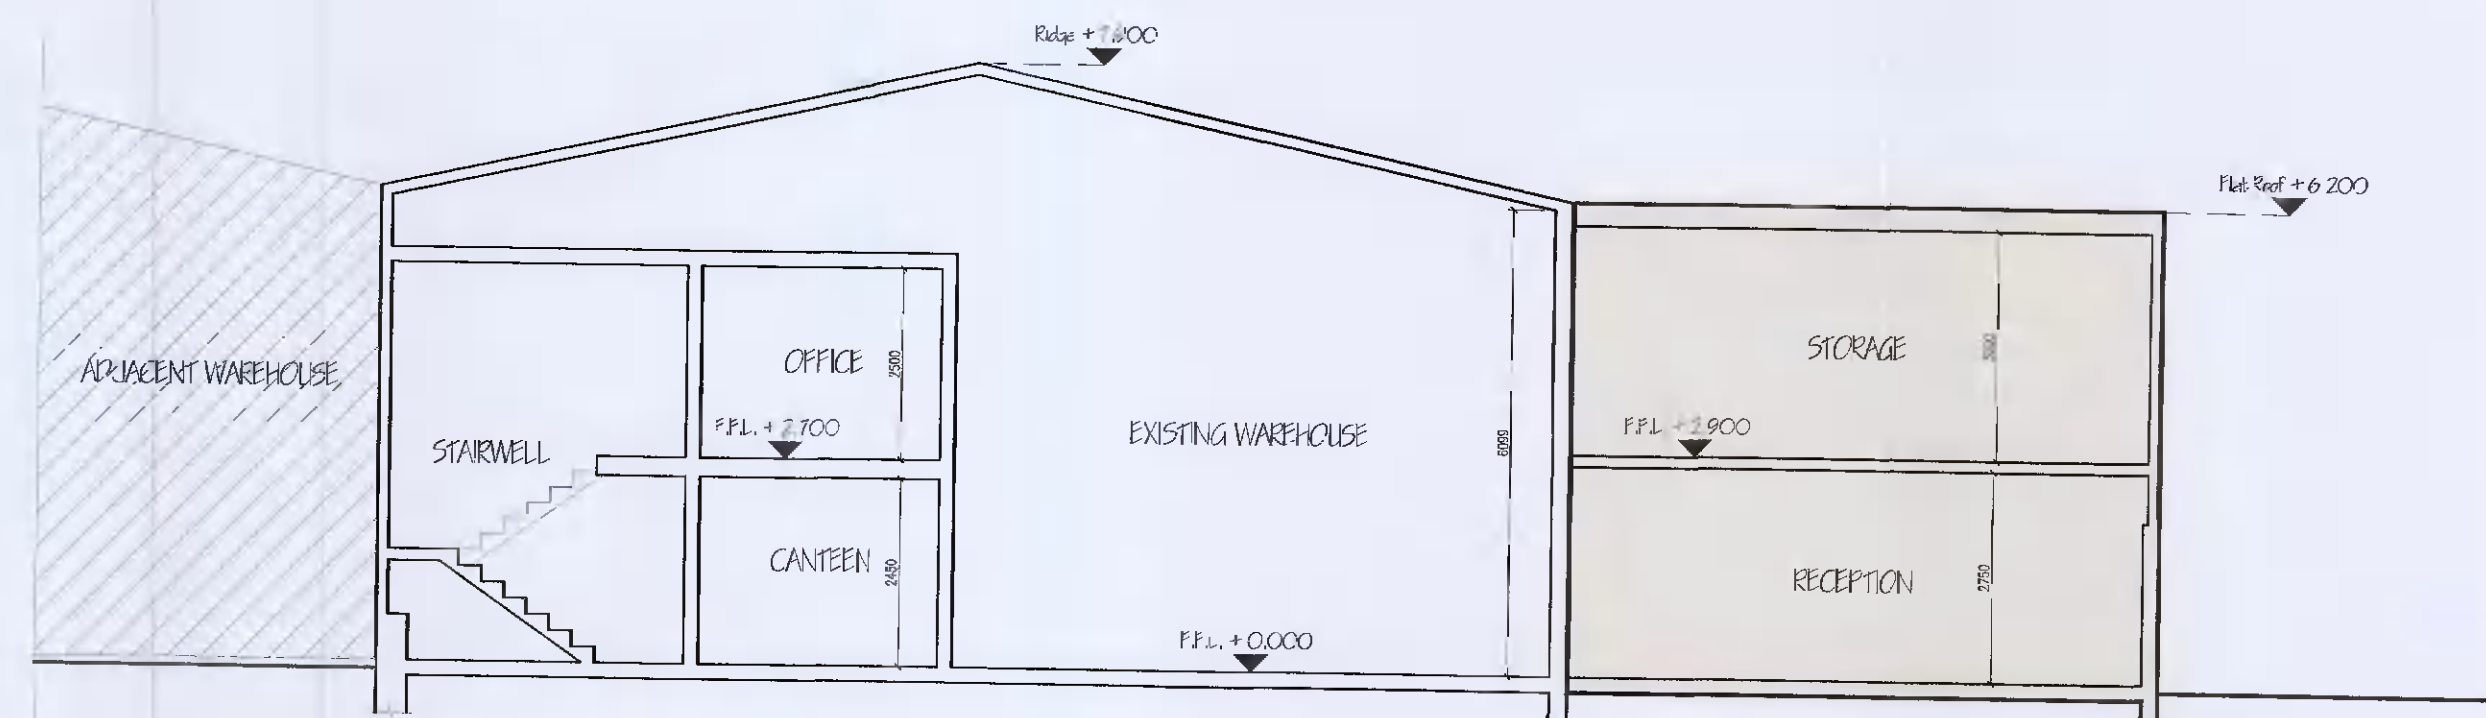


SECTION A-A

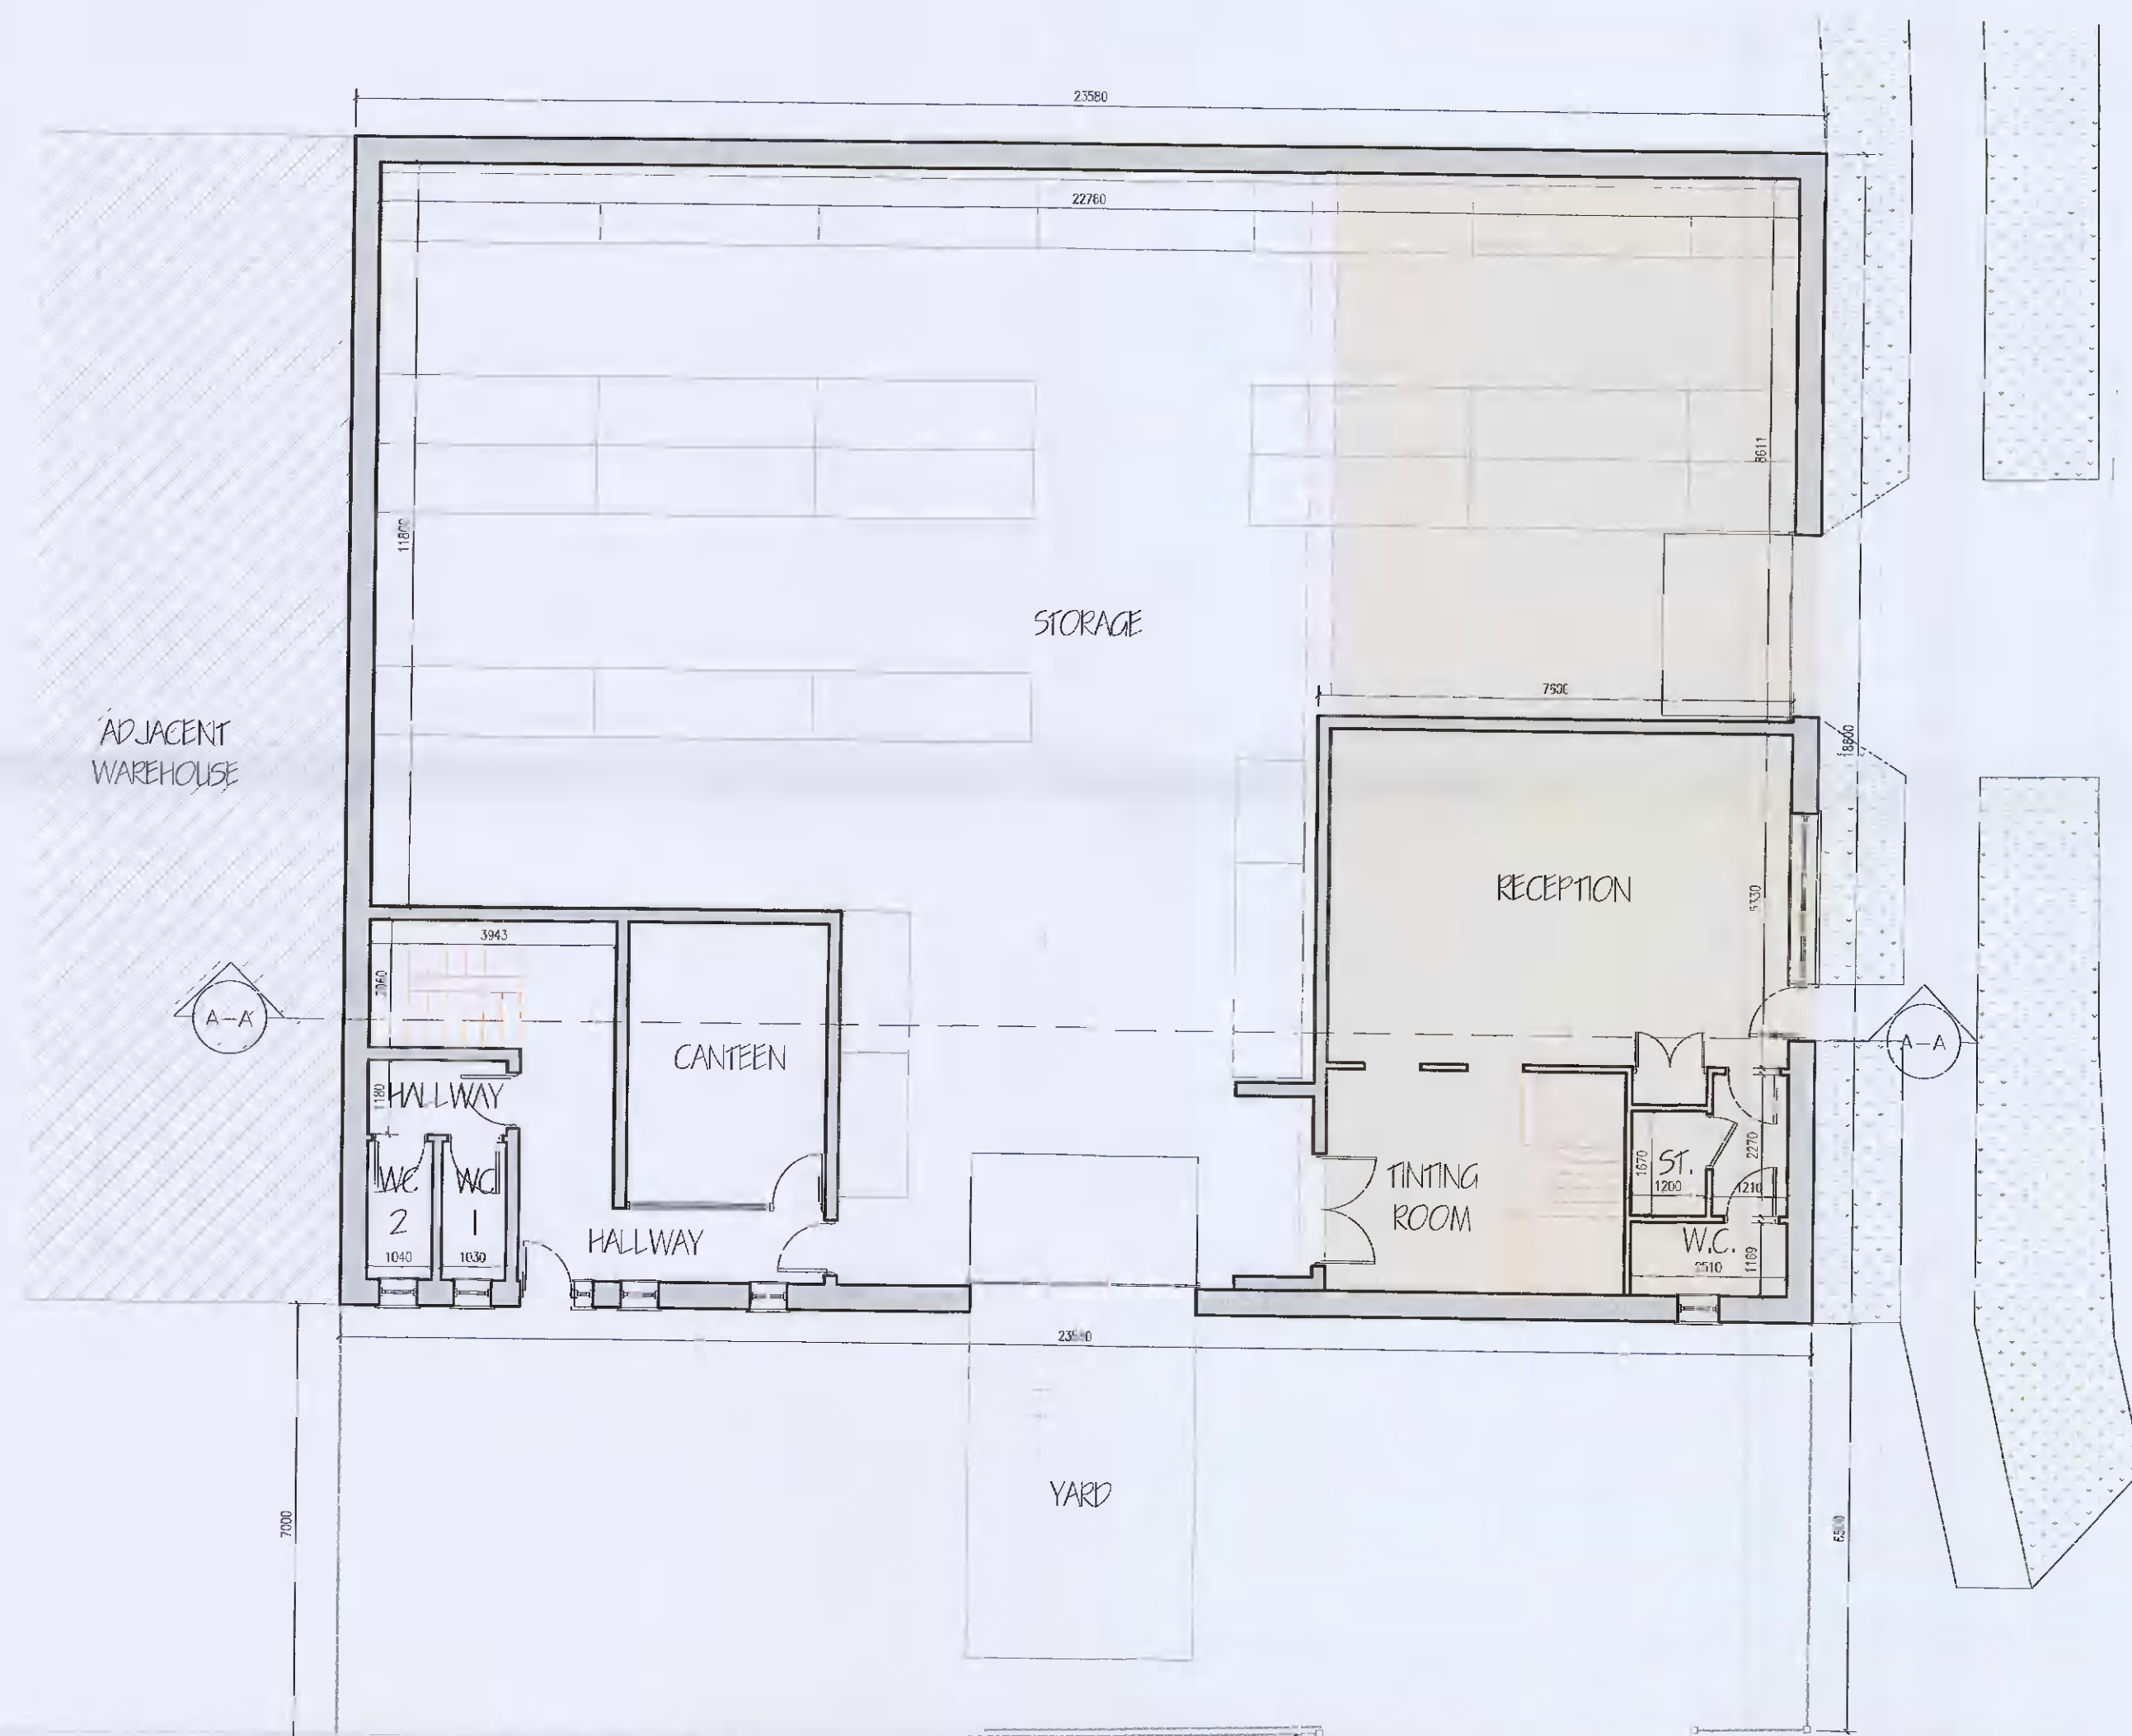


GROUND FLOOR PLAN
Ground Floor Area = (405m² / 4,359ft.²)

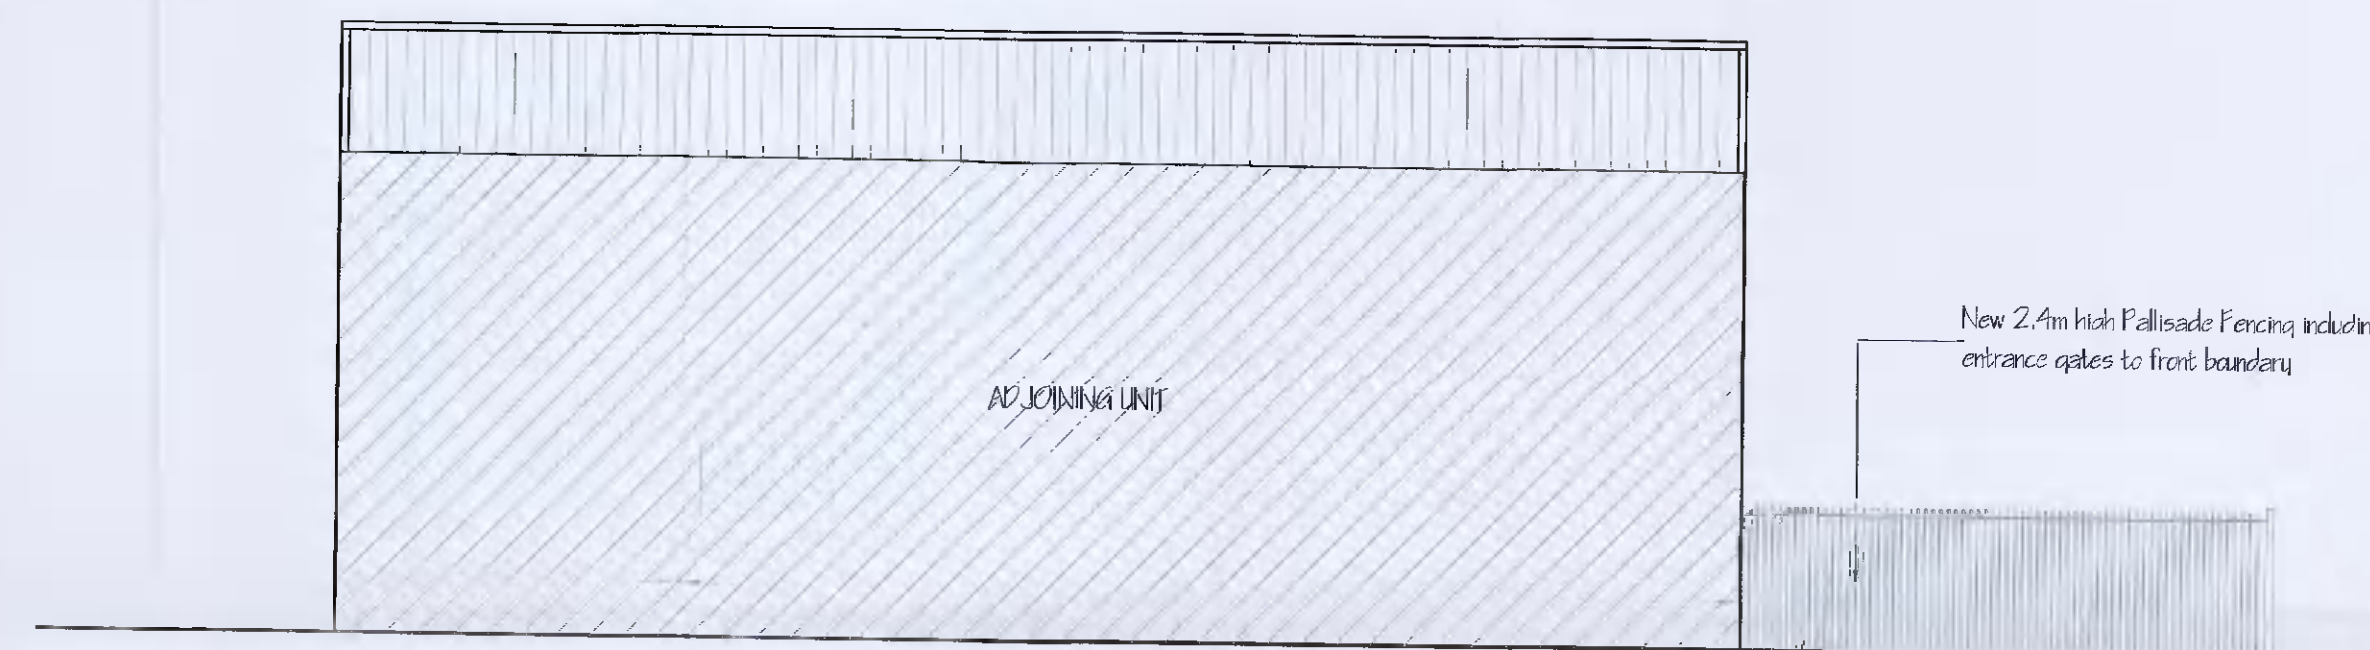

LEFT SIDE ELEVATION

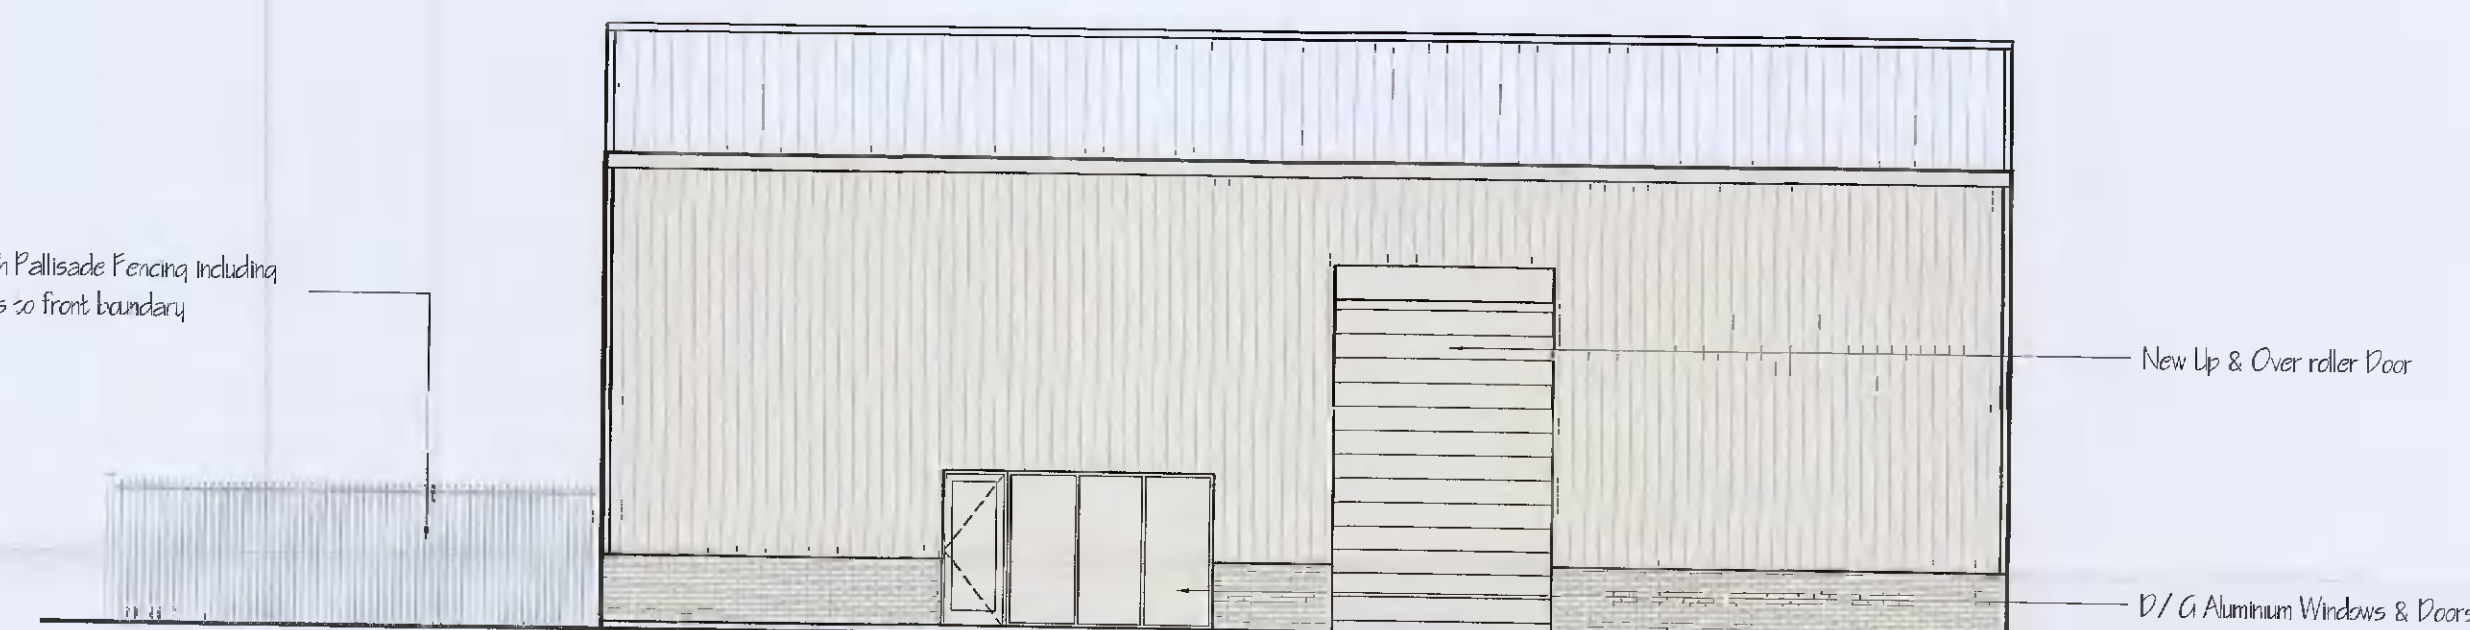

RIGHT SIDE ELEVATION

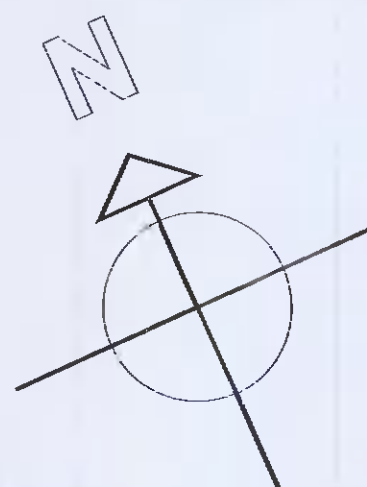

LEGEND:	
	PROPOSED EXTENSION & ALTERATIONS

Scale:	1:100	Drawn by:	E.C.
Date:	Sep, 2021	Checked by:	
Drng. No.:	891-PL-03	Status:	PLANNING
Rev. No.:		Rev. No.:	