


- KEY**
- INDICATES SITE BOUNDARY
 - X INDICATES LOCATION OF SITE NOTICE
 - INDICATES BUILDINGS ON SITE

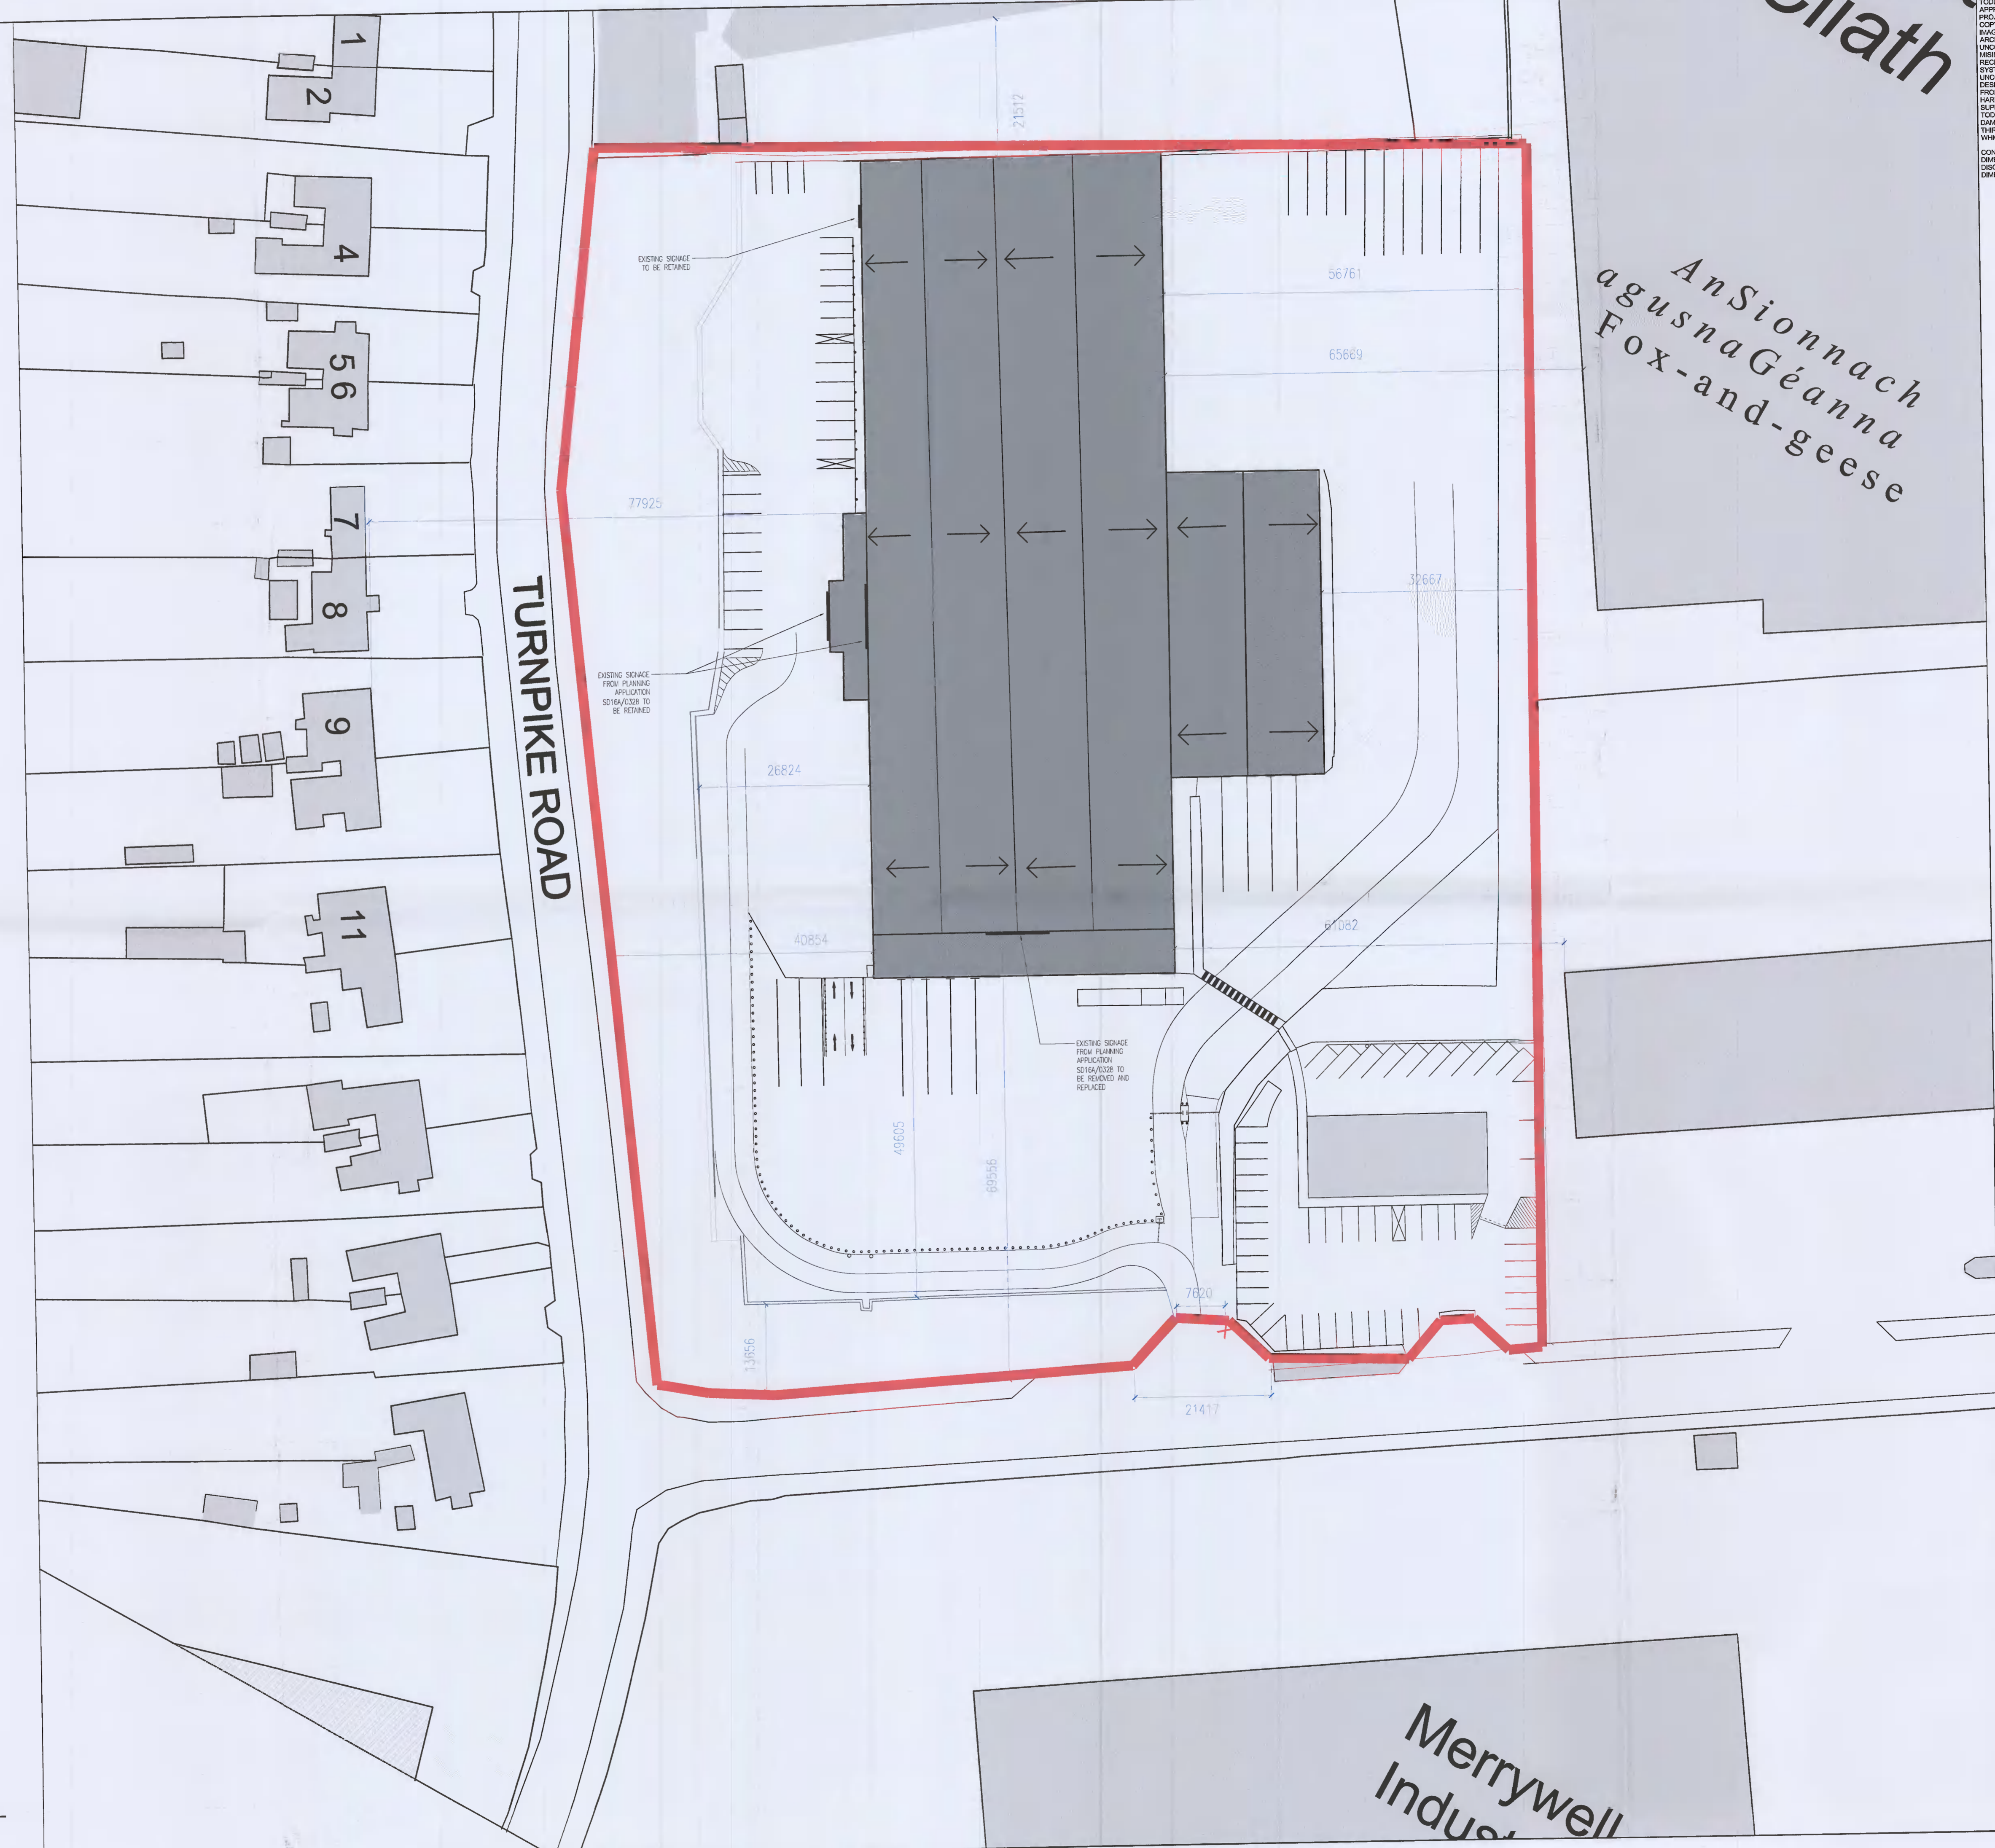

DISCLAIMER:
 TODD ARCHITECTS CONFIRM THAT RECIPIENTS CAN ONLY RELY ON APPROVED CONTROLLED DOCUMENT FORMATS IN CONSTRUCTION PROJECTS. CONTROLLED DOCUMENT FORMATS INCLUDE ORIGINAL HARD COPY DRAWINGS ISSUED BY TODD ARCHITECTS, OR UNPRINTED PDF/IFW IMAGES OF DRAWINGS RECEIVED FROM TODD ARCHITECTS. TODD ARCHITECTS CANNOT ENSURE THE ACCURACY OF DRAWINGS, USED IN AN UNCONTROLLED DOCUMENT FORMAT WHICH MAY BE ALTERED OR MISINTERPRETED AS A RESULT OF INCOMPATIBILITY OF COMPUTER SYSTEMS (WEB, CREATING OR PRINTING COMPUTER AIDED DRAWINGS). UNCONTROLLED DOCUMENT FORMATS INCLUDE: COMPUTER AIDED DESIGN FILES, PRINTS WHICH HAVE BEEN CREATED BY THE RECIPIENT FROM NON-CONTROLLED FILE FORMATS, PHOTOCOPIES OF ORIGINAL HARD COPY DRAWINGS FROM TODD ARCHITECTS, DRAFT DRAWINGS SUPPLIED BY TODD ARCHITECTS FOR INFORMATION PURPOSES ONLY. TODD ARCHITECTS ACCEPT NO RESPONSIBILITY FOR ANY LOSS OF DAMAGE ARISING AS A RESULT OF RELIANCE BY THE RECIPIENT OR ANY THIRD PARTY ON UNCONTROLLED DOCUMENT FORMATS, RELIANCE UPON WHICH WILL BE ENTIRELY AT THE RISK OF THE RECIPIENT.

CONTRACTORS ARE RESPONSIBLE FOR THE VERIFICATION OF ALL DIMENSIONS ON SITE AND THE ARCHITECT IS TO BE INFORMED OF ANY DISCREPANCY. DO NOT SCALE FROM THIS DRAWING. USE FIGURED DIMENSIONS ONLY.

02 SITE PLAN
 100-002 1:500

Rev	13.09.21	PLANNING	SM	PL
Date:		Amendment:	Drawn by:	CHK'd by:
SIG TRADING LIMITED				
Project Name:				
SIG SINGAGE APPLICATION				
Drawing Title:				
EXISTING SITE LAYOUT PLAN				
TODD ARCHITECTS THE OLD BARRACKS, 44, LAD LANE, HAGAN'S COURT DUBLIN 2, D02T067. T +353 (1) 6800 800 E INFO@TODDARCHIE				
TODD				
Status: PLANNING				
Date:	13/09/2021	Drawn by:	SM	PL
Project No:	21053	Project Code:	SIG	TODD
Type:	DR	Discipline:	A	Class:
Scale:	1:500	Originator:	ZZ	Level:
Page:	A1	Number:	02	Revision:

Merrywell
 Indust