



TODD ARCHITECTS CONFIRMS THAT RESIDENTS CAN ONLY RELY ON THE INFORMATION PROVIDED IN THIS DOCUMENT. TODD ARCHITECTS DOES NOT PROVIDE CONTRACT ADMINISTRATION SERVICES. TODD ARCHITECTS IS NOT RESPONSIBLE FOR THE ACCURACY OF ANY INFORMATION PROVIDED TO ANY OTHER PARTY. 


WEST ELEVATION  
SCALE 1:200

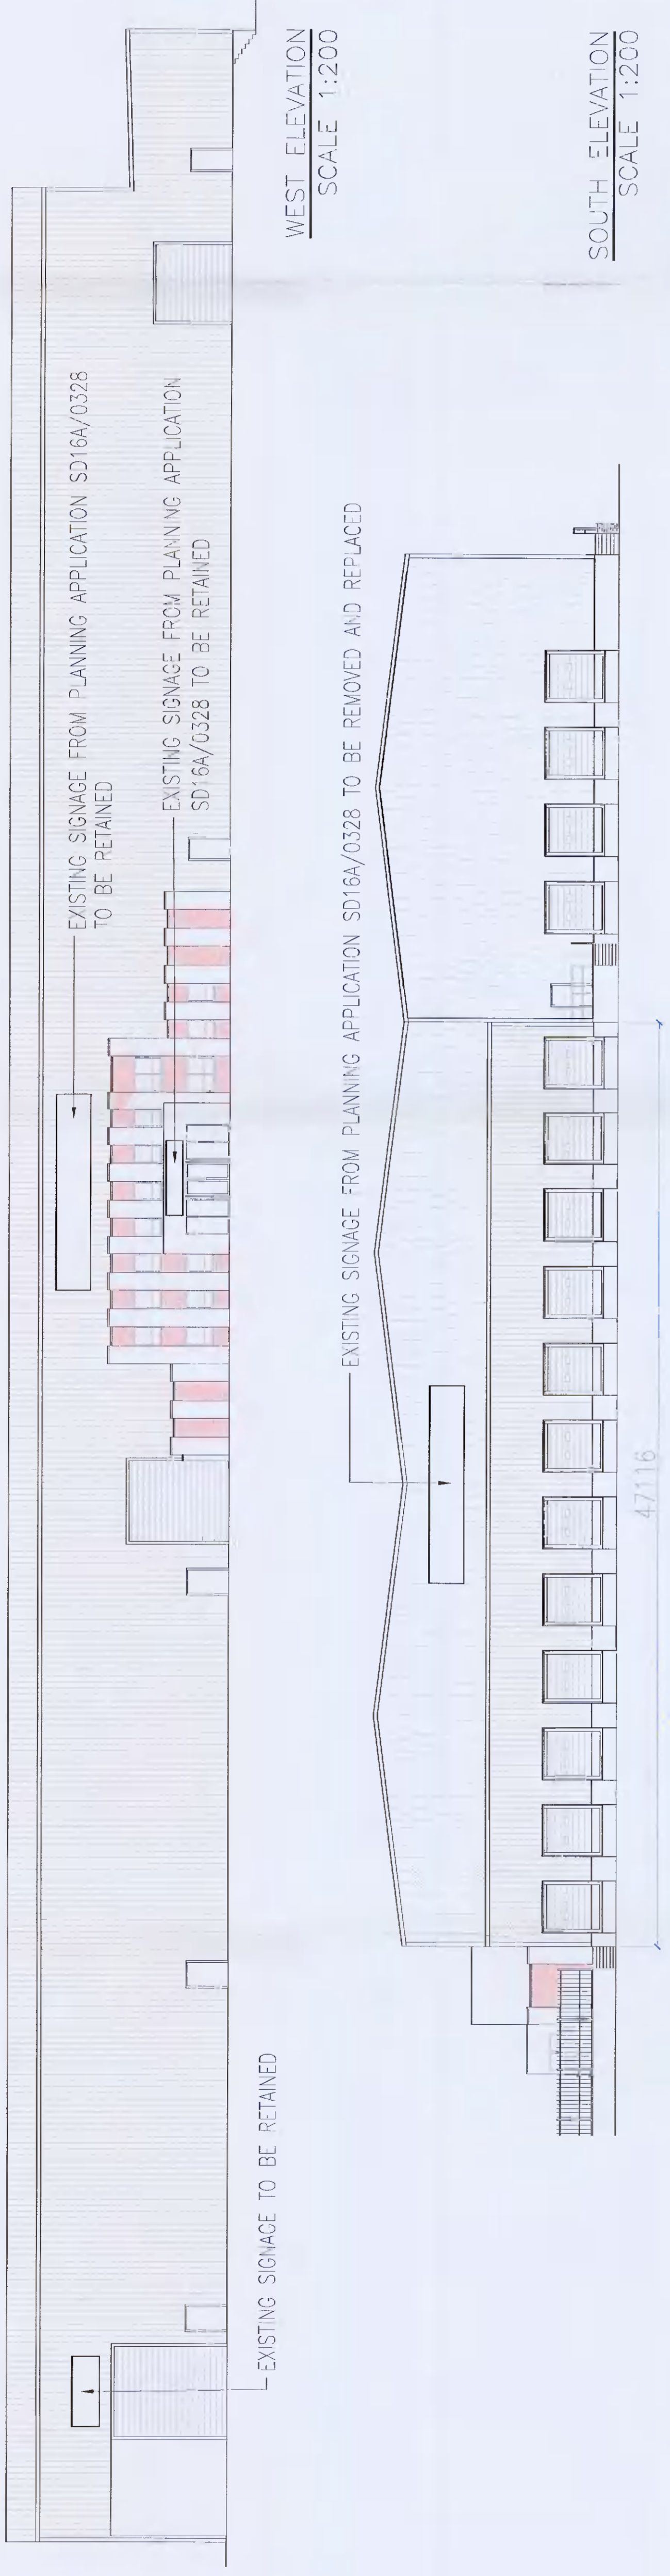

SOUTH ELEVATION  
SCALE 1:200

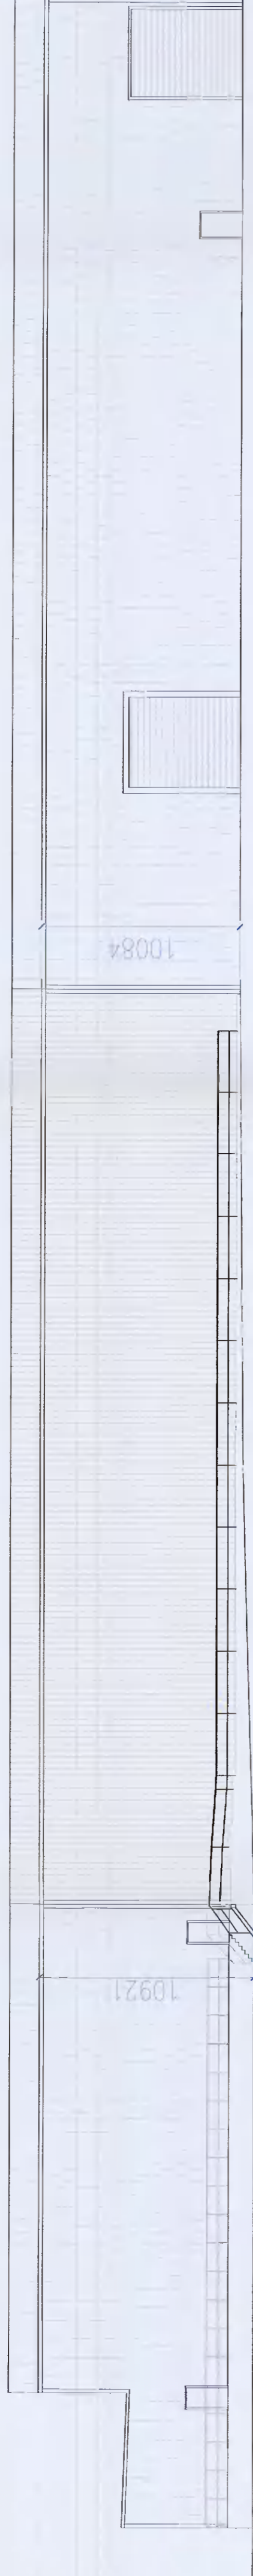


EAST ELEVATION  
SCALE 1:200

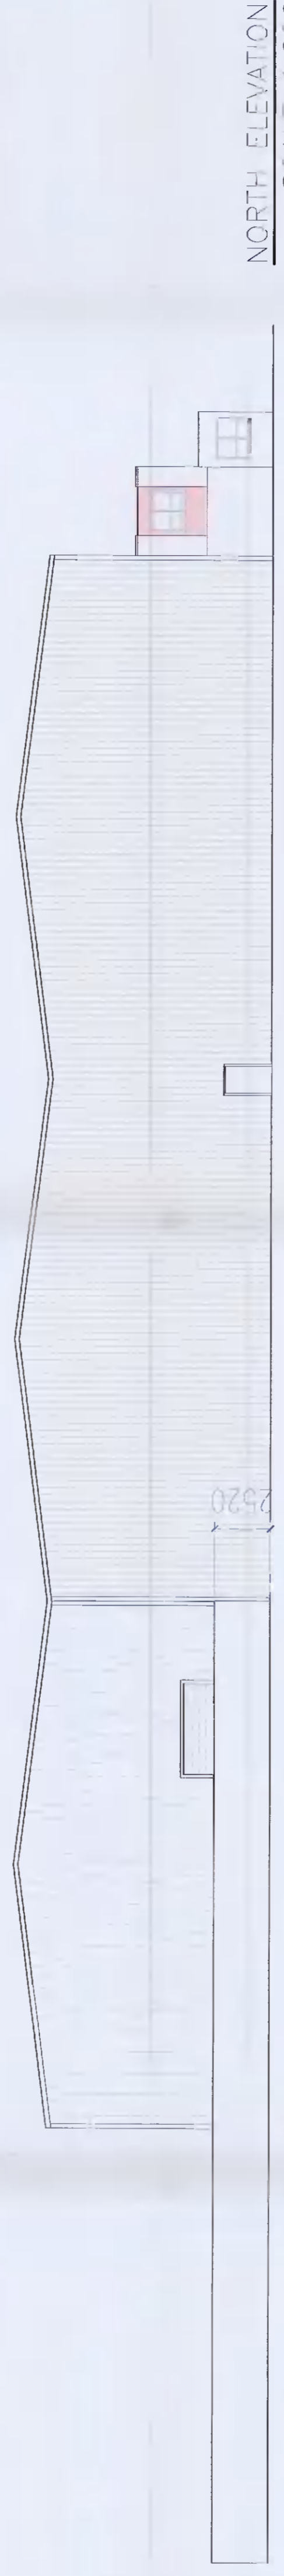

NORTH ELEVATION  
SCALE 1:200



SOUTH FENCE ELEVATION  
SCALE 1:200

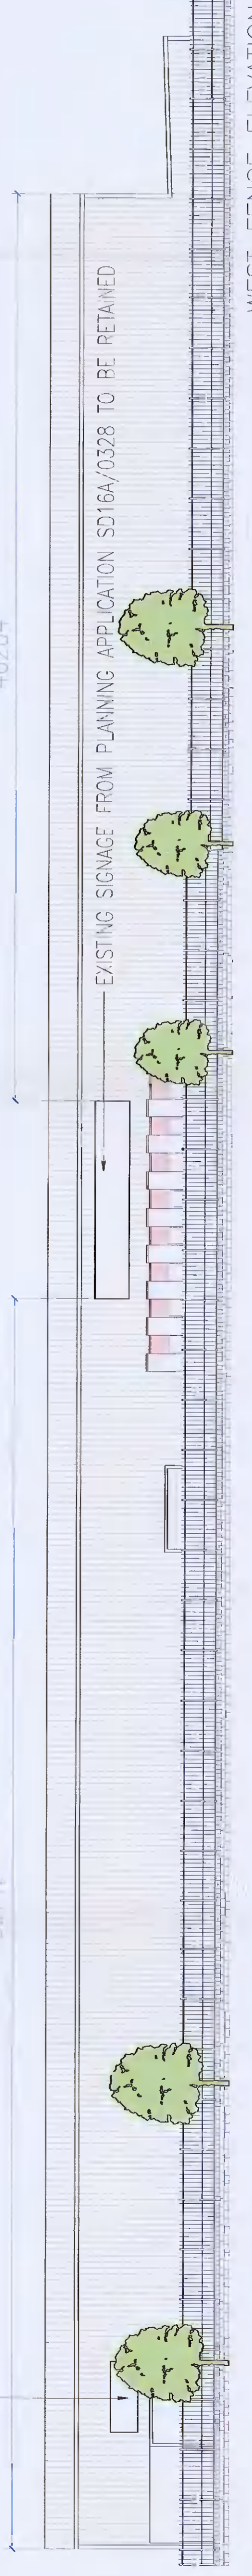

WEST FENCE ELEVATION  
SCALE 1:200

1	13/08/21	PLANNING	SM	PL	1:200	PLANNING
DATE	DESCRIPTION	BY	DATE	SCALE	PROJECT	NO.
13/09/2021	SM	PL	1:200	1:200	21053	ZZ
21053	SIG	TODD	ZZ	ZZ	A	300
DR	A	300	01	-	-	-

**TODD**  
TODD ARCHITECTS  
100, JAG AND MAGNIFICENT COURT  
SUITE 100, WILLOWDALE, ONTARIO  
M2H 1P8 (416) 490-0000  
WWW.TODDARCHITECTS.COM

**SIG SINGAGE APPLICATION**

**EXISTING ELEVATIONS**

**PLANNING**

DATE: 13/09/2021  
SCALE: 1:200  
PROJECT NO.: 21053  
DRAWING NO.: SIG TODD ZZ  
DATE: 13/09/2021  
SCALE: 1:200  
PROJECT NO.: 21053  
DRAWING NO.: SIG TODD ZZ

© TODD ARCHITECTS LTD. All rights reserved.