


Existing Ground Floor Plan scale 1:100.

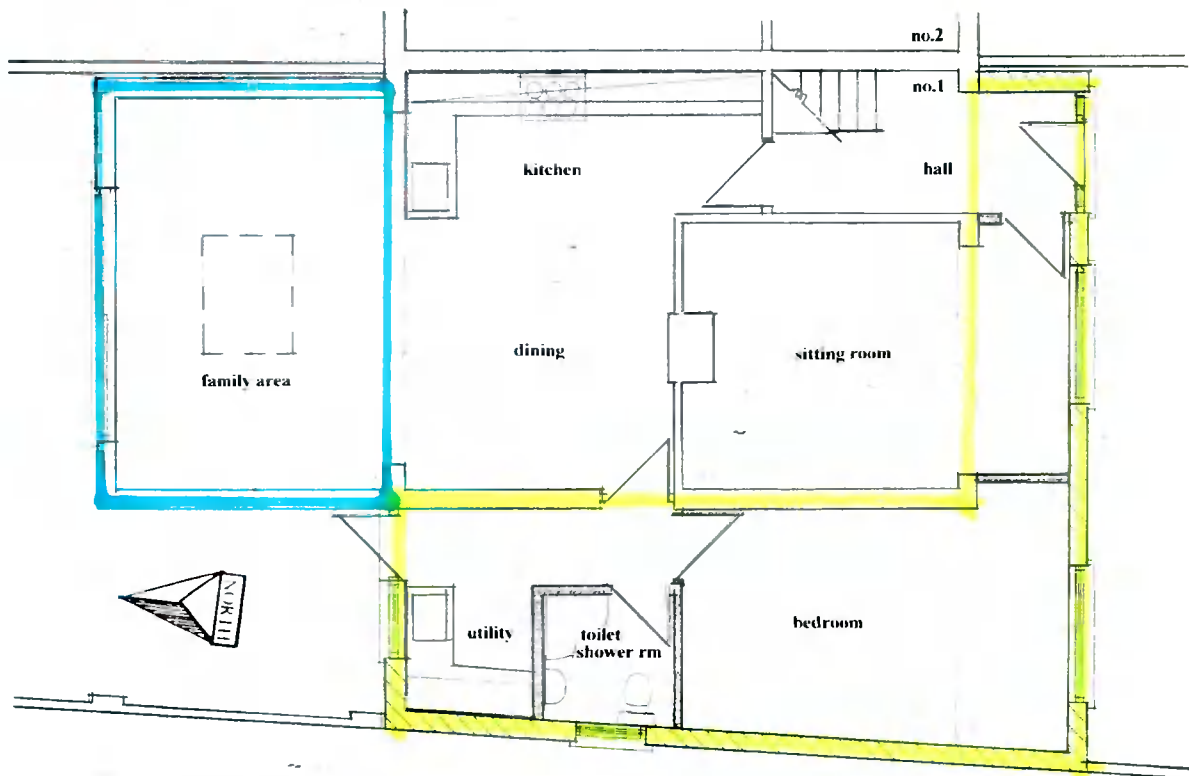


Proposed Ground Floor Plan
Retention Ground Floor Plan scale 1:100.

Proposed


Retention.

Drawing No. 02.09.2021

DESMOND J. HALPIN. & ASSOCIATES
 PLANNING & BUILDING DESIGN CONSULTANTS
 15. Carriglea Drive. Phone NO: 014523710.
 Firhouse. Mobile No: 0879734595.
 Dublin.24 Registered Company No:111360.
 E-Mail: DesHALPIN15@GMail.com

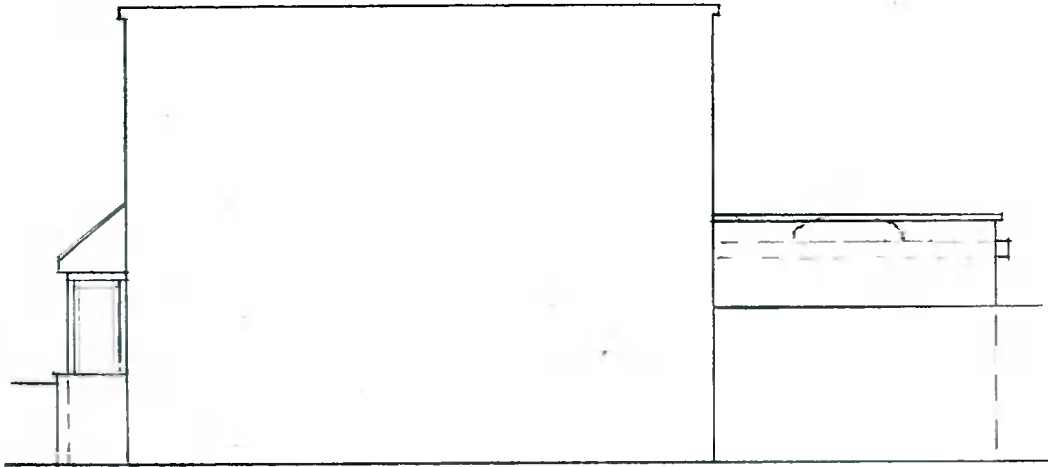

Existing Side Elevation [from No.2] scale 1:100.

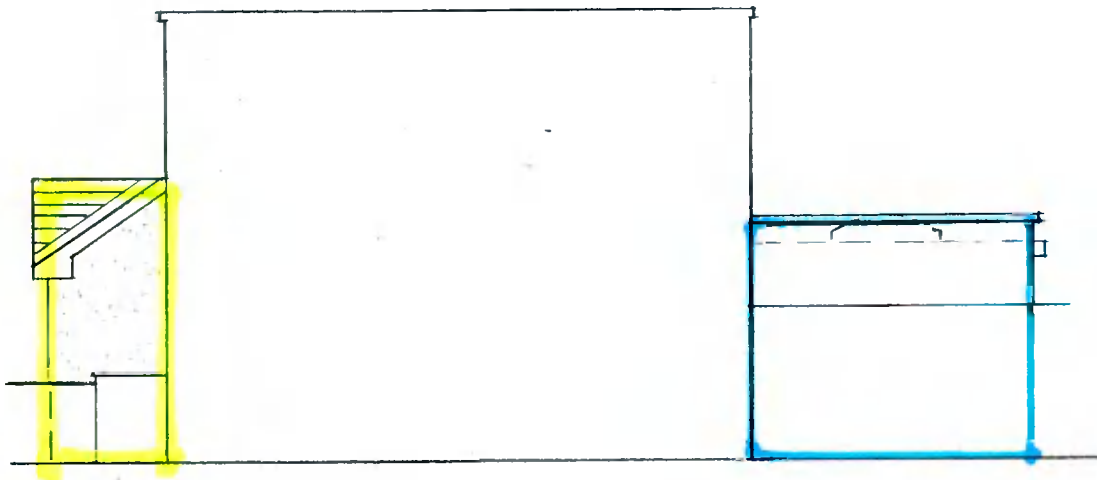

Proposed Side Elevation [from no.2]
Retention Side Elevation [from no.2] scale 1:100.

Proposed 

Retention 

Drawing No. 05.09.20201


DESMOND J. HALPIN. & ASSOCIATES'
PLANNING & BUILDING DESIGN CONSULTANTS

15, Carriglea Drive,
Firhouse,
Dublin.24.

Phone NO: 014523710
Mobile No: 0879734595
Registered Company No:111360
E-Mail : DesHALPIN15@GMail.com



Existing Front Block Elevation scale 1:100.

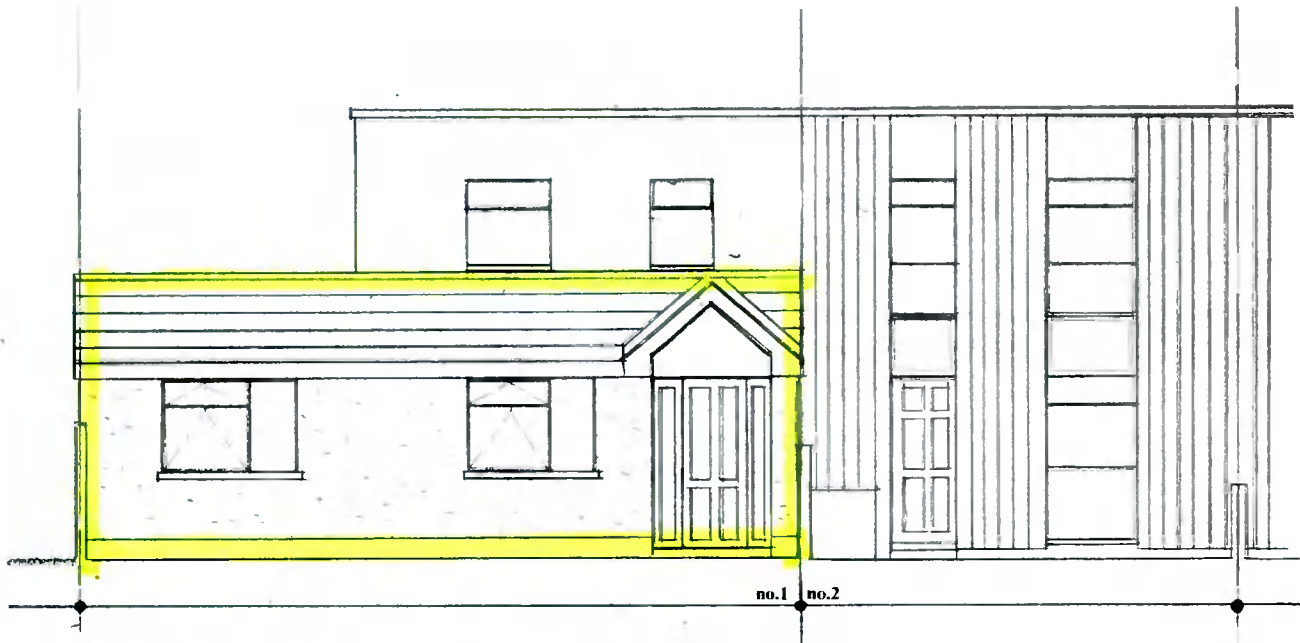

Proposed Front Block Elevation scale 1:100.


Drawing No.

03.09.2021


DESMOND J. HALPIN. & ASSOCIATES
PLANNING & BUILDING DESIGN CONSULTANTS

15 Carriglea Drive,
 Firhouse,
 Dublin 24

Phone NO: 014523710
 Mobile No: 0879734595
 Registered Company No. 111360
 E-Mail: DesHALPIN15@GMail.com

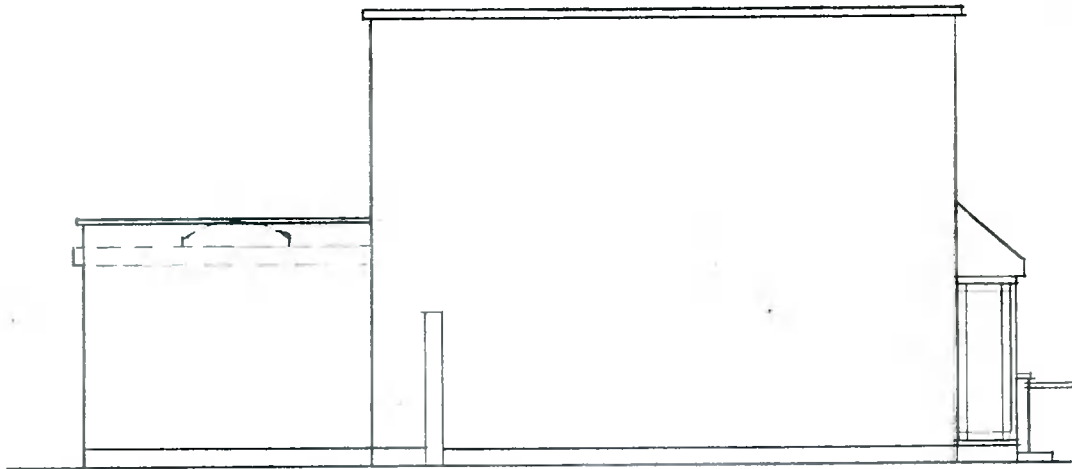

Existing Side Elevation. scale 1:100.

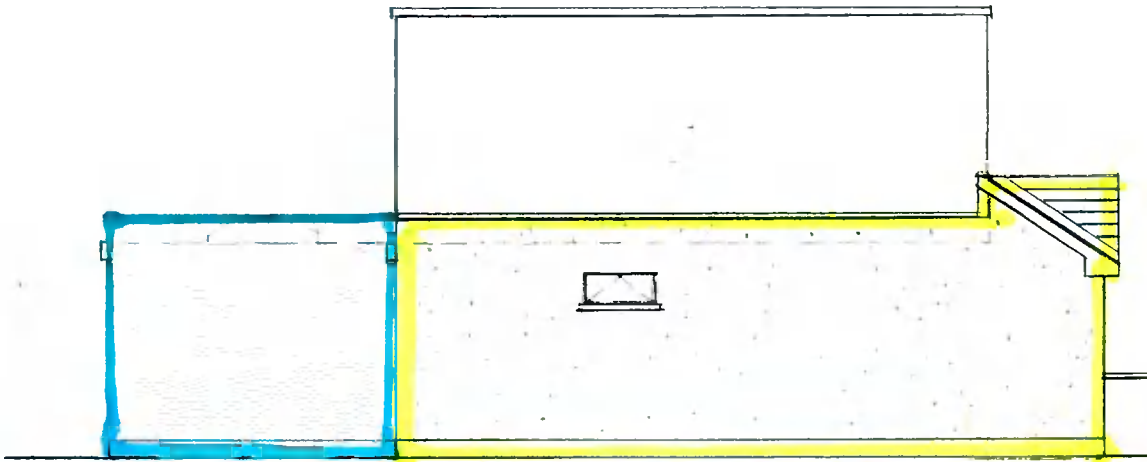

Proposed Side Elevation
Retention Side Elevation scale 1:100.

Proposed 

Retention 

Drawing No. 04.09.2021

DESMOND J. HALPIN. & ASSOCIATES
PLANNING & BUILDING DESIGN CONSULTANTS.
15. Carriglea Drive, Phone NO: 014523710.
Firhouse, Mobile No: 0879734595.
Dublin.24. Registered Company No:111360.
E-Mail : DesHALPIN15@GMail.com
