




GENERAL NOTES:-

1. DO NOT SCALE. USE FINISHED DIMENSIONS ONLY.
2. ALL DIMENSIONS ON DRAWINGS ARE IN MILLIMETRES UNLESS OTHERWISE NOTED.

DRAWING LEGEND:-

- DENOTES AREA FOR PLANNING PERMISSION ON PLAN
- DENOTES AREA EXCEPT FROM PLANNING PERMISSION ON PLAN
- DENOTES AREA GRANTED PLANNING PERMISSION UNDER PLANNING REG. REF: S008/0341 ON PLAN
- DENOTES EXISTING WALL / BUILDING
- DENOTES NEW 219/100 BLOCK WALL
- DENOTES NEW STUD TIEBER PARTITION WALL
- DENOTES AREA FOR PLANNING PERMISSION ON ELEVATION & SECTION
- DENOTES AREA EXCEPT FROM PLANNING PERMISSION ON ELEVATION & SECTION
- DENOTES AREA GRANTED PLANNING PERMISSION UNDER PLANNING REG. REF: S008/0341 ON ELEVATION & SECTION

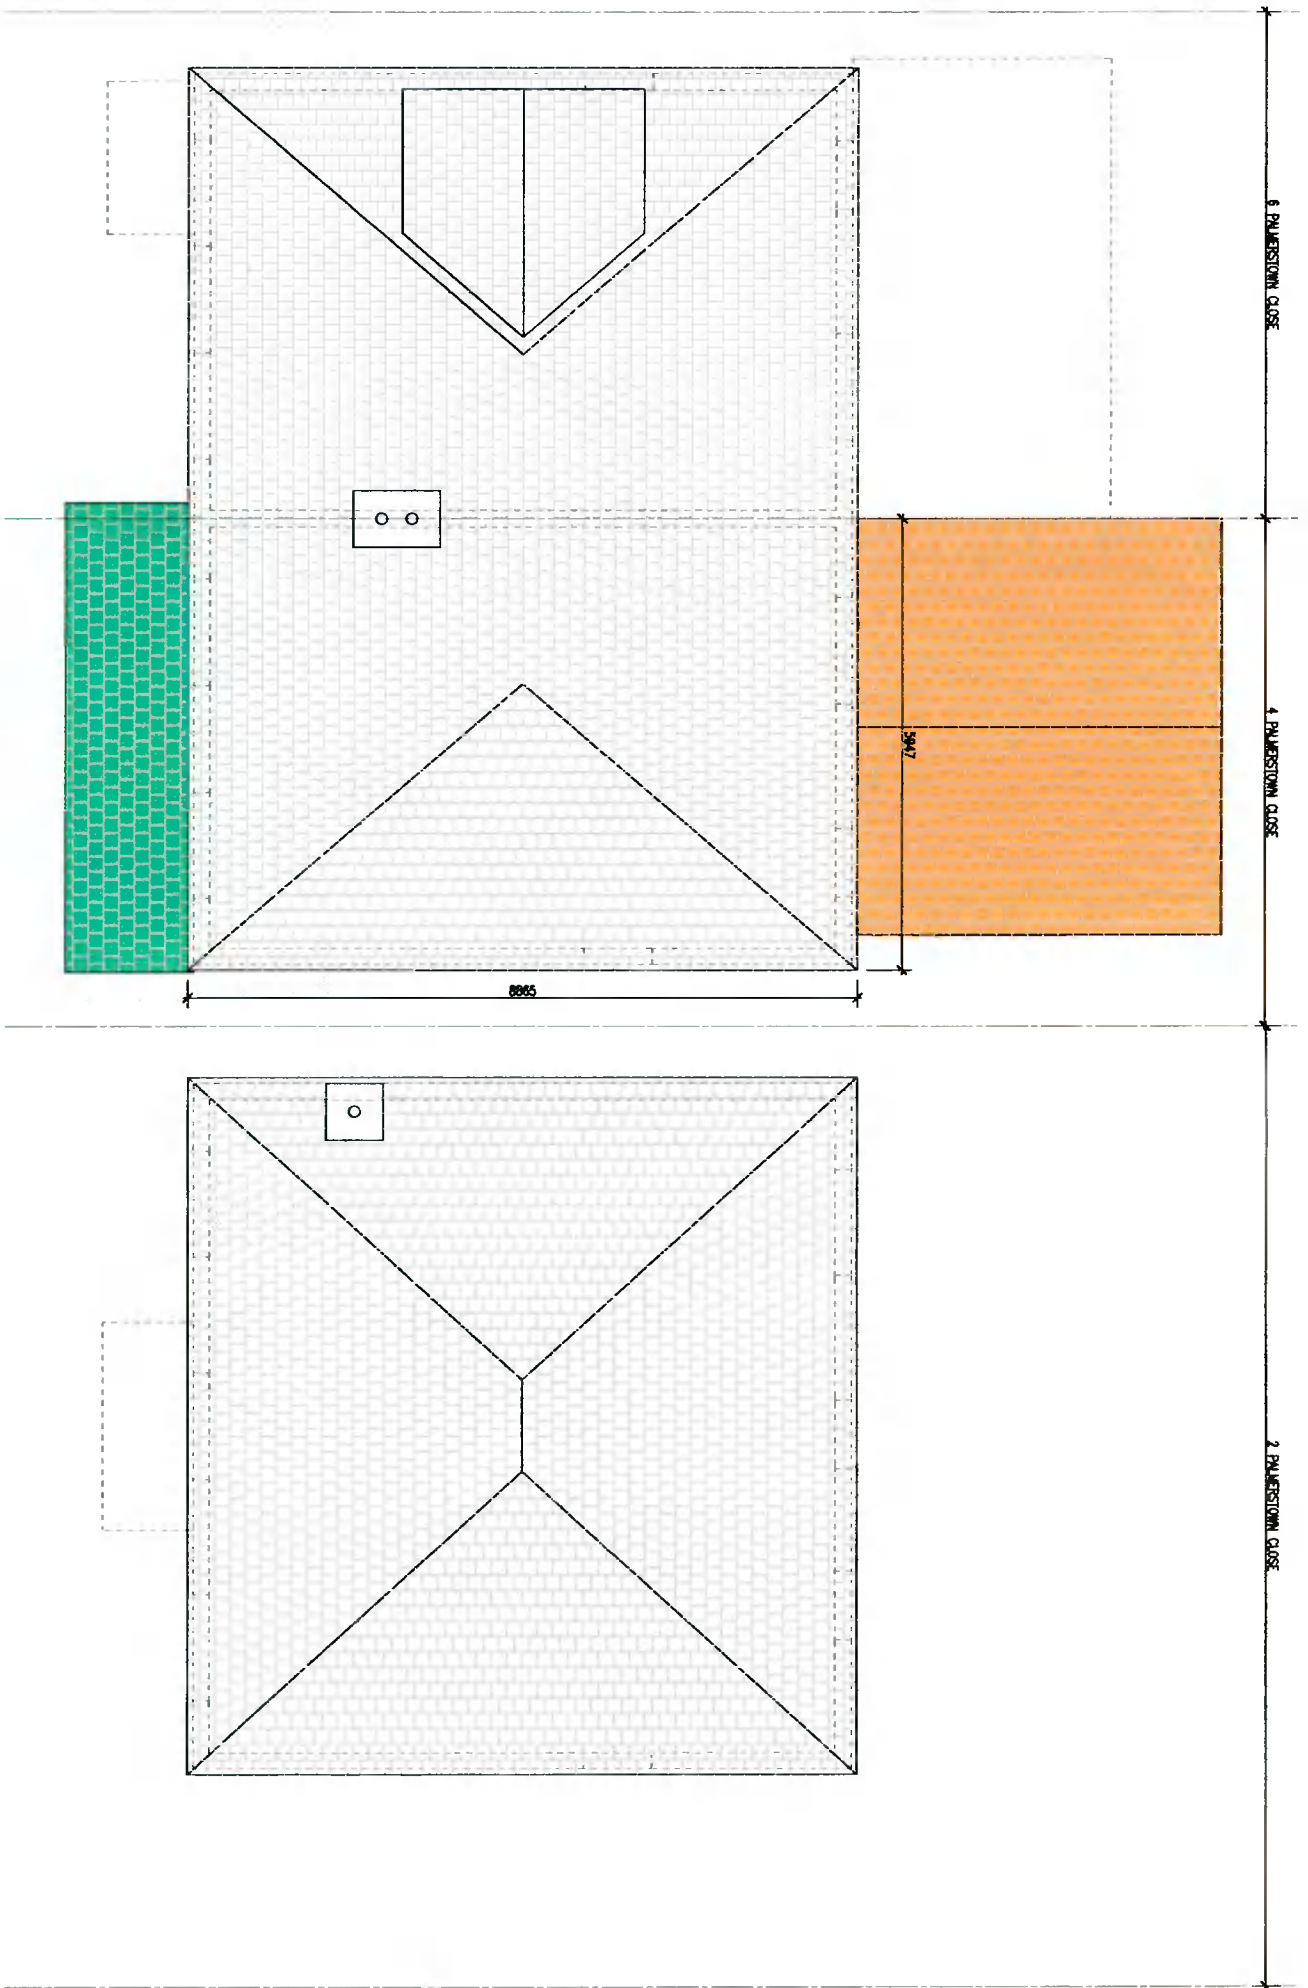

EXISTING ROOF PLAN
SCALE: 1:500 (AS SHOWN)

THIS DRAWING IS FOR PLANNING PURPOSES ONLY NOT FOR CONSTRUCTION

No.	Date	Revised	By	Checked	Approved
1	15/08/21				
2					
3					
4					
5					
6					
7					
8					
9					
10					

PLANNING

DR. DEL. ROBINSON

ROBERT FITZPATRICK

EXISTING ROOF PLAN

Project No: 210100
 Drawing No: 210100/P/003
 Date: 15/08/21

SITE PLANNING JURISDICTION
 PLANNING REGISTRY REFERENCE: S008/0341 DATE ISSUED: 12.02.2008
 PLANNING DECISION ORDER NO.: 1390 DATE ISSUED: 04.08.2008
 FINAL GRANT ORDER NO.: 1810 DATE ISSUED: 17.08.2008