


GENERAL NOTES:-

- DO NOT SCALE. USE FIGURED DIMENSIONS ONLY.
- ALL DIMENSIONS ON DRAWINGS ARE IN MILLIMETRES UNLESS OTHERWISE NOTED.

DRAWING LEGEND:-

- DENOTES AREA FOR PLANNING PERMISSION ON PLAN
- DENOTES AREA EXCEPT FROM PLANNING PERMISSION ON PLAN
- DENOTES AREA GRANTED PLANNING PERMISSION UNDER PLANNING REG. REF: S0088/03/41 ON PLAN
- DENOTES EXISTING WALL / BUILDING
- DENOTES NEW 215/100 BLOCK WALL
- DENOTES NEW STUD TIEBER PARTITION WALL
- DENOTES AREA FOR PLANNING PERMISSION ON ELEVATION & SECTION
- DENOTES AREA EXCEPT FROM PLANNING PERMISSION ON ELEVATION & SECTION
- DENOTES AREA GRANTED PLANNING PERMISSION UNDER PLANNING REG. REF: S0088/03/41 ON ELEVATION & SECTION

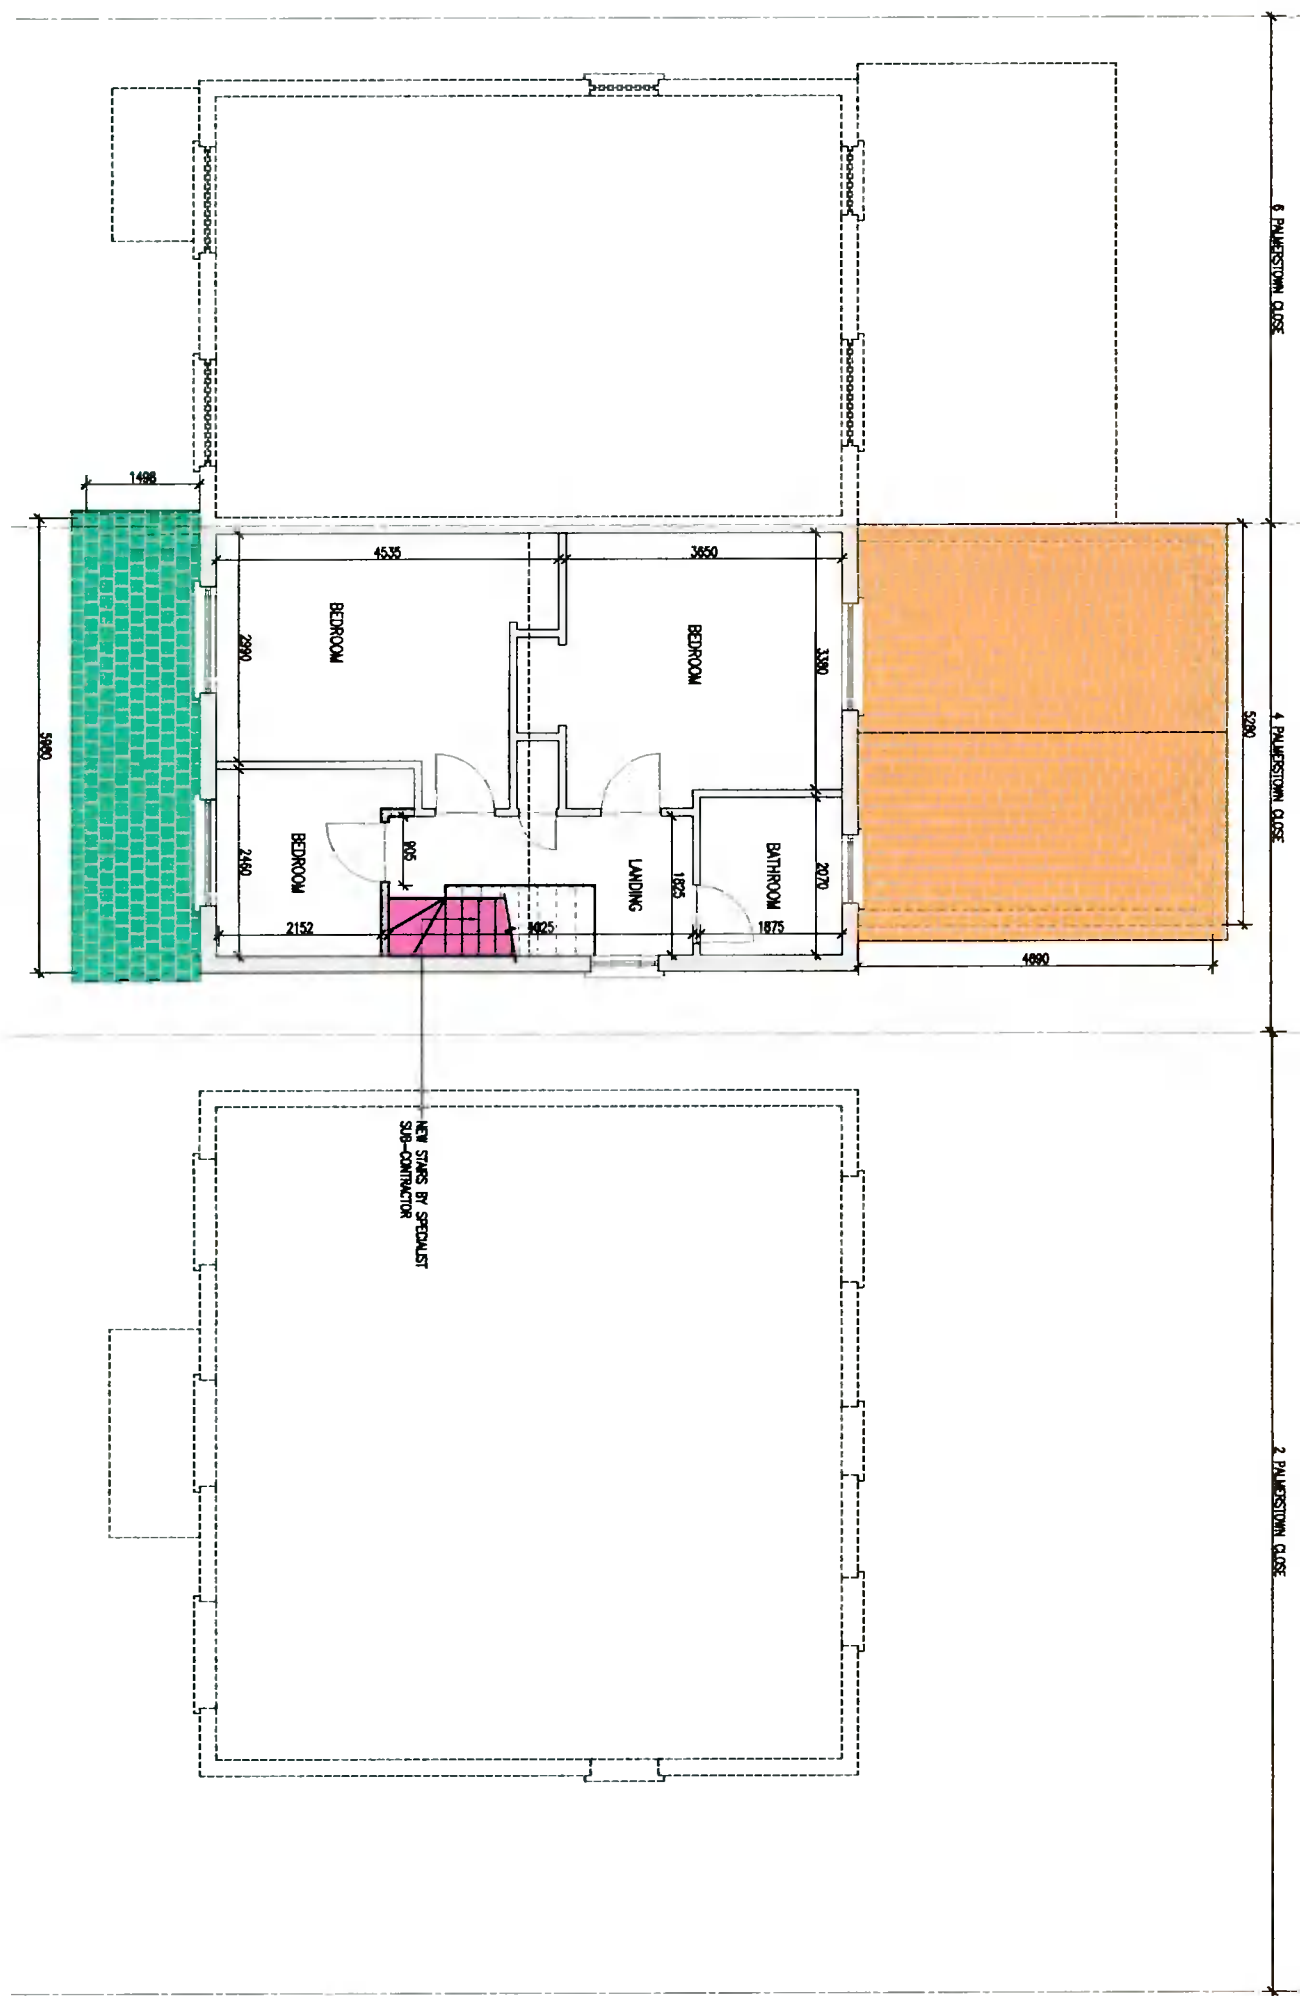

PROPOSED FIRST FLOOR PLAN
SCALE 1:50MM (1:100MM)

THIS DRAWING IS FOR PLANNING PURPOSES ONLY NOT FOR CONSTRUCTION

No.	DATE	REVISION	BY	CHECKED	APPROVED
1	19/09/21	ISSUED FOR PERMIT	DEL ROBINSON		
2					
3					
4					
5					
6					
7					
8					
9					
10					

PLANNING

DEL ROBINSON

ROBERT FITZPATRICK

210100

210100/P/004

19/09/21

15/09/21

SEE PLANNING LEGEND

PLANNING REGISTER REFERENCE: S0088/03/41

PLANNING DECISION ORDER NO.: 1398

FINAL GRANT ORDER NO.: 1810

DATE ISSUED: 12.02.2008

DATE ISSUED: 04.08.2008

DATE ISSUED: 17.02.2008