


GENERAL NOTES:-


1. DO NOT SCALE. USE DIMENSIONS ONLY.
2. ALL DIMENSIONS ON DRAWINGS ARE IN MILLIMETRES UNLESS OTHERWISE NOTED.

DRAWING LEGEND:-

- DENOTES AREA FOR PLANNING PERMISSION ON PLAN
- DENOTES AREA EXCEPT FROM PLANNING PERMISSION ON PLAN
- DENOTES AREA GRANTED PLANNING PERMISSION UNDER PLANNING REG. RES: S0088/0341 ON PLAN
- DENOTES EXISTING WALL / BUILDING
- DENOTES NEW 215/100 BLOCK WALL
- DENOTES NEW STUD TUBER PARTITION WALL
- DENOTES AREA FOR PLANNING PERMISSION ON ELEVATION & SECTION
- DENOTES AREA EXCEPT FROM PLANNING PERMISSION ON ELEVATION & SECTION
- DENOTES AREA GRANTED PLANNING PERMISSION UNDER PLANNING REG. RES: S0088/0341 ON ELEVATION & SECTION

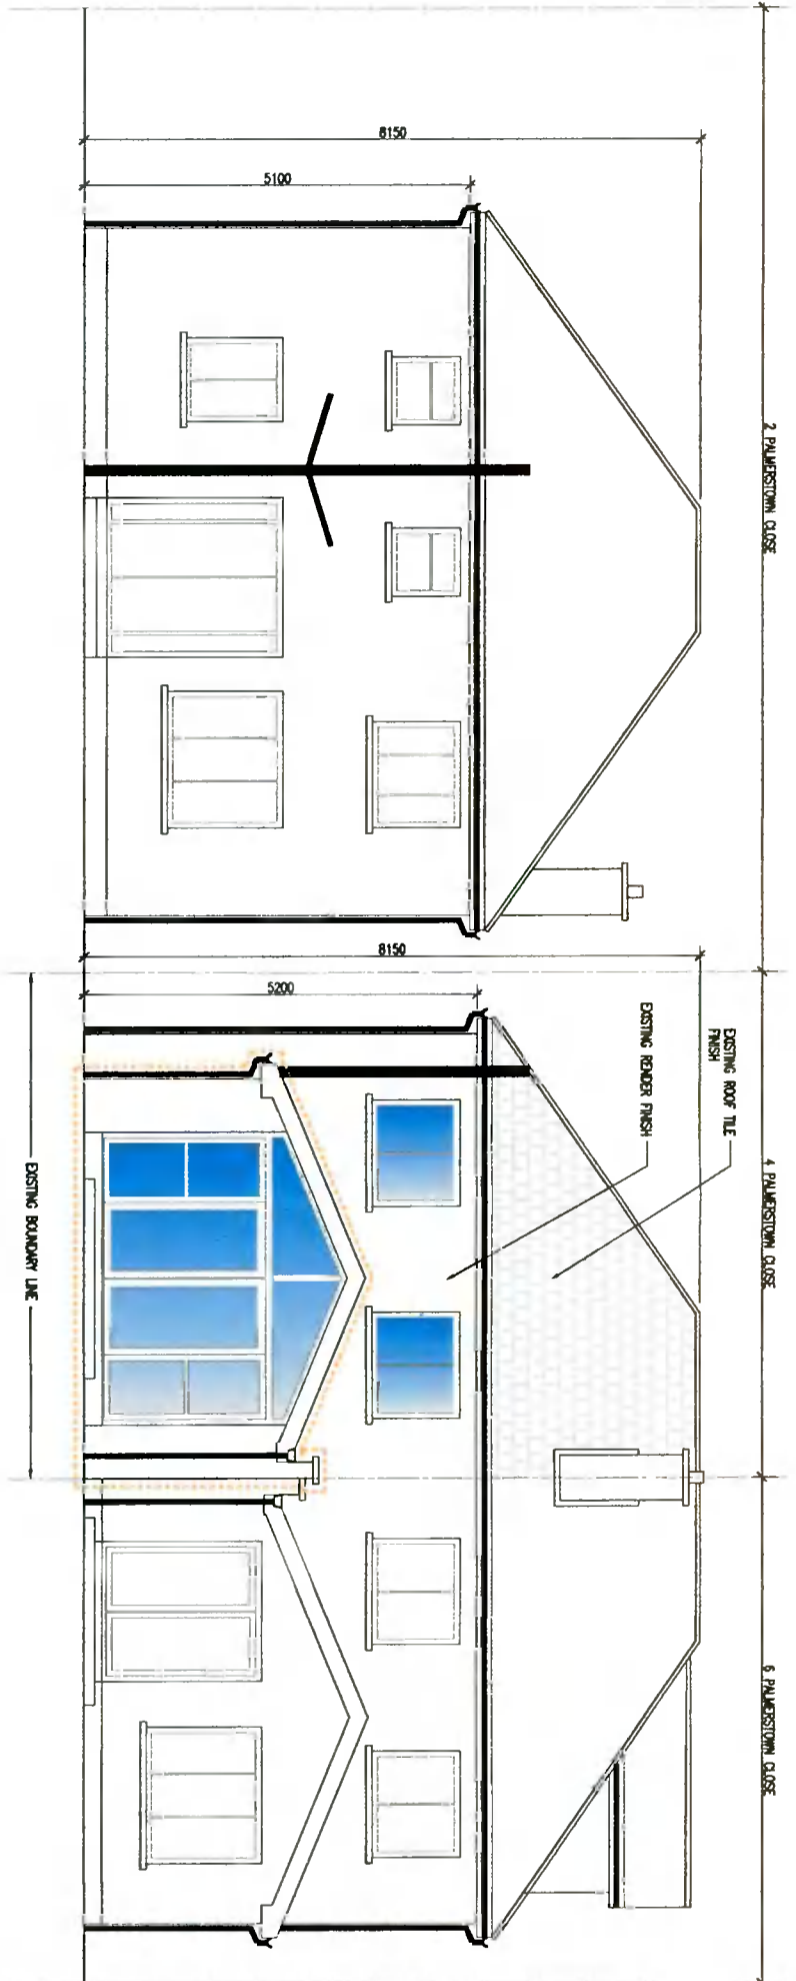

EXISTING REAR ELEVATION
SCALE 1:50MM (1:100MM)

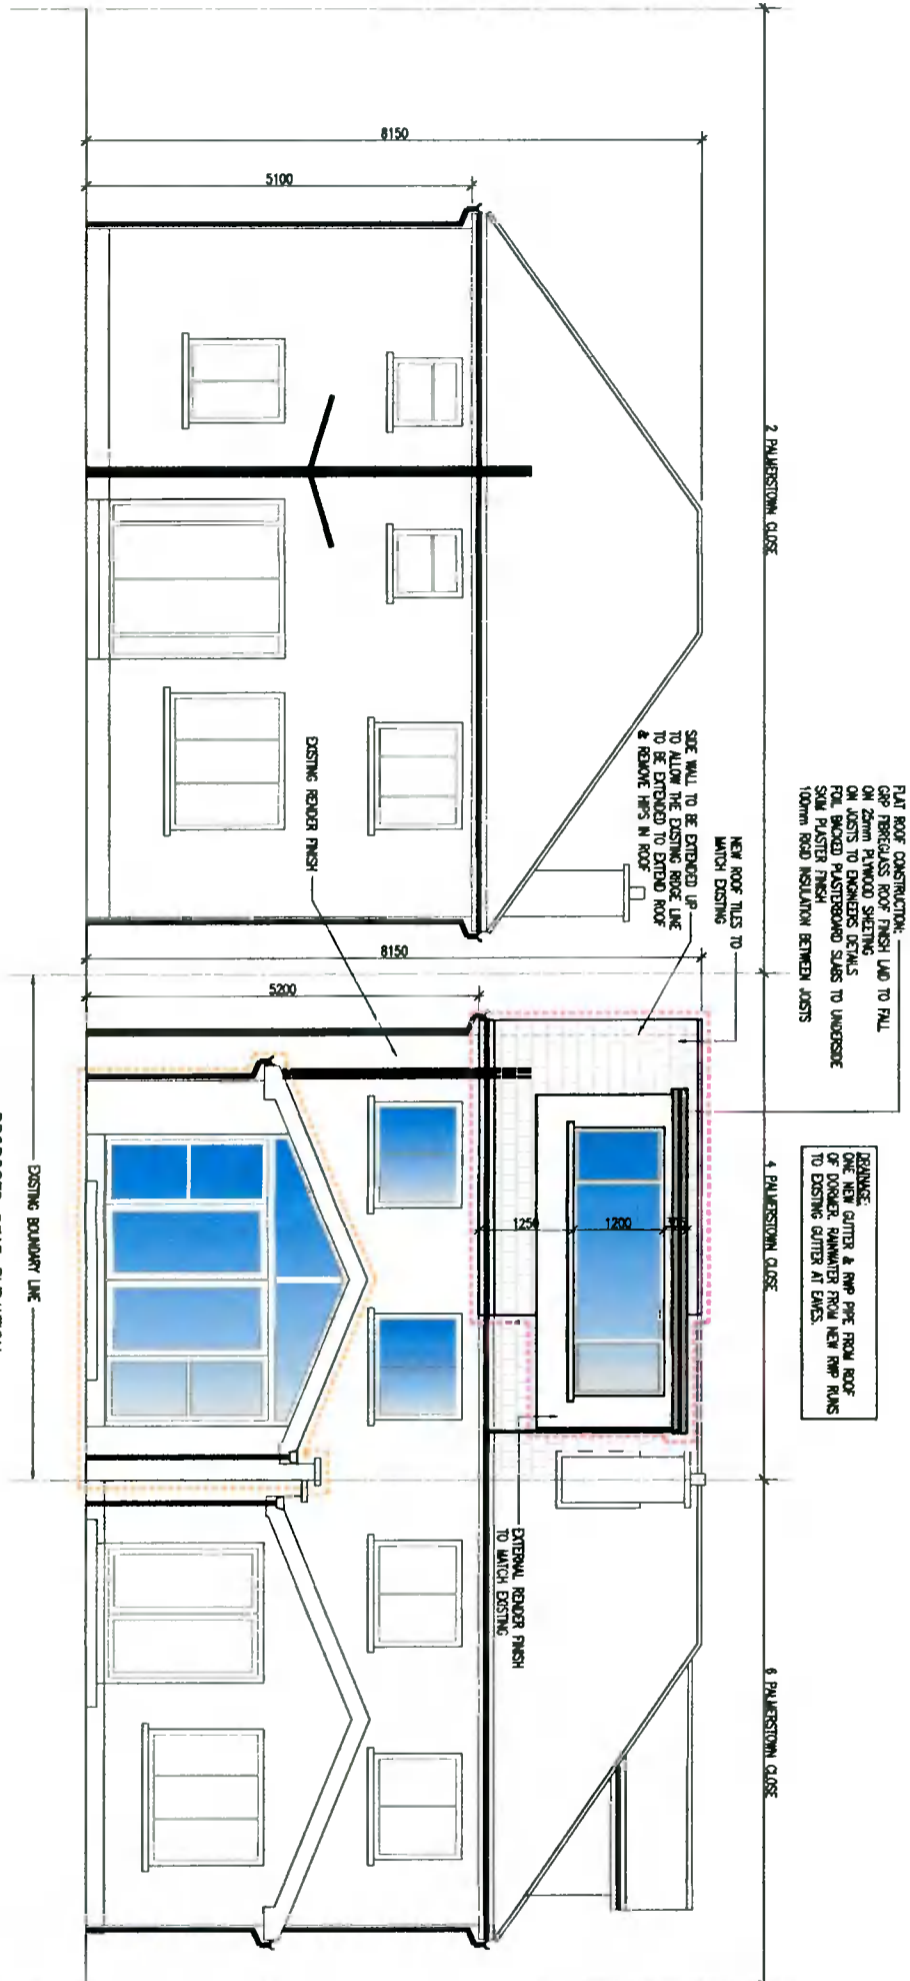

PROPOSED REAR ELEVATION
SCALE 1:50MM (1:100MM)

THIS DRAWING IS FOR PLANNING PURPOSES ONLY NOT FOR CONSTRUCTION

No.	Description	Author	Checked	Approved
1	PLANNING			
2	PLANNING			
PLANNING

Prepared by: **DELL ROBINSON**

Client: **ROBERT FITZPATRICK**

Project: **PROPOSED REAR GABLE ROOF & ROOF EXTENSION @ 4 PALMERSTON CLOSE, 180**

Drawing No: **EXISTING & PROPOSED REAR ELEVATIONS**

Scale: **210100**

Date: **15/09/21**

Sheet: **AS SHOWN**

Phase: **P**

Project No: **210100/P/008**

Client Ref: **191**

Issue: **15/09/21**

SEE PLANNING HISTORY:

PLANNING RESUBMITTED REFERENCE: S0088/0341 DATE ISSUED: 12.02.2008

PLANNING DESIGN ORDER NO.: 1398 DATE ISSUED: 04.08.2008

FINAL GRANT ORDER NO.: 1810 DATE ISSUED: 17.02.2008