




EXISTING SIDE ELEVATION
SCALE 1:200 (1:1000)

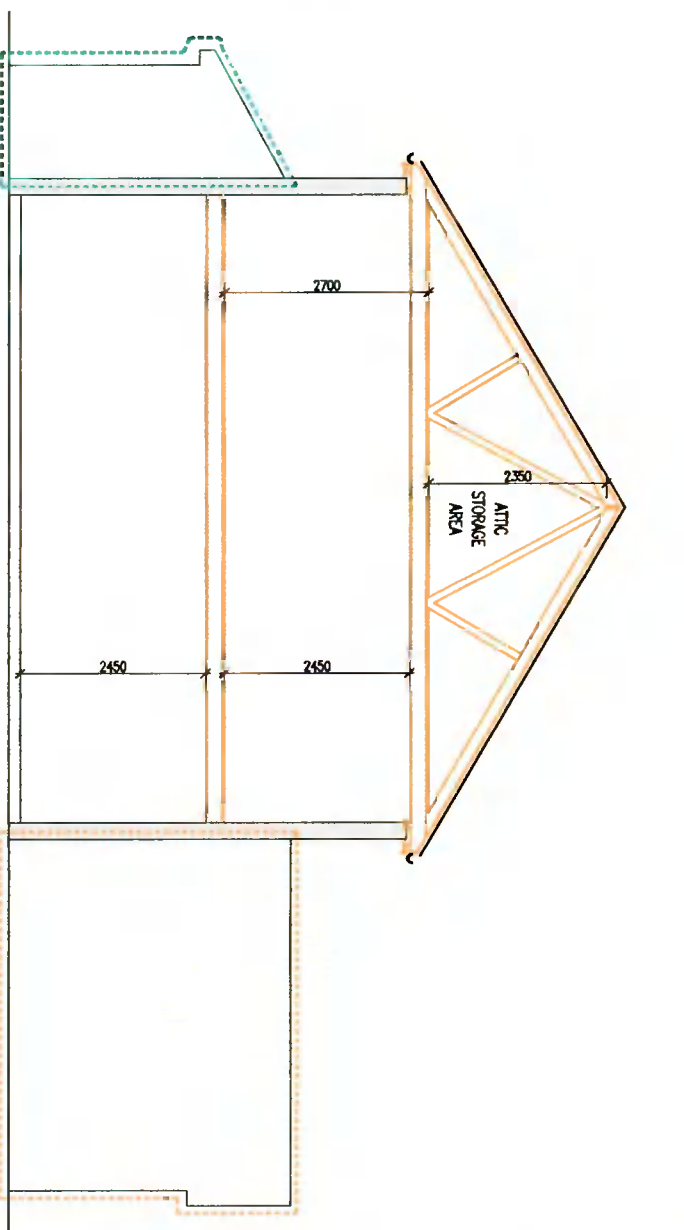

EXISTING SECTION
SCALE 1:200 (1:1000)

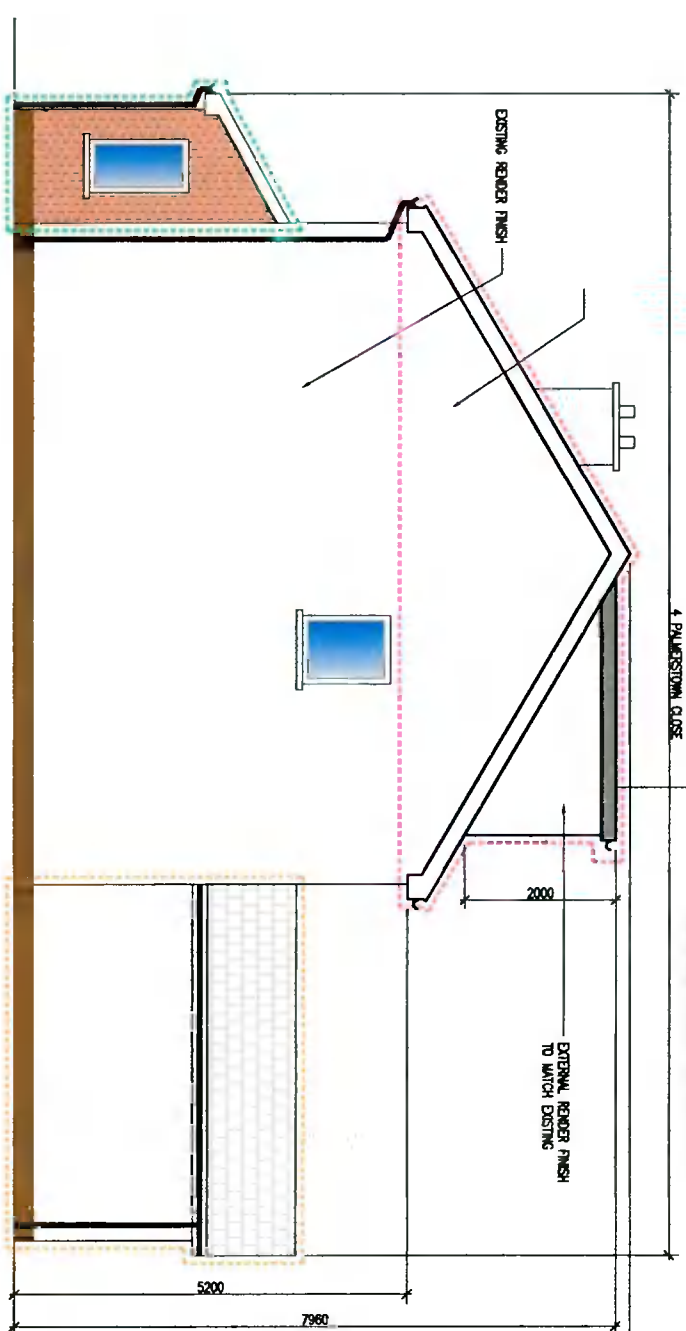

PROPOSED SIDE ELEVATION
SCALE 1:200 (1:1000)

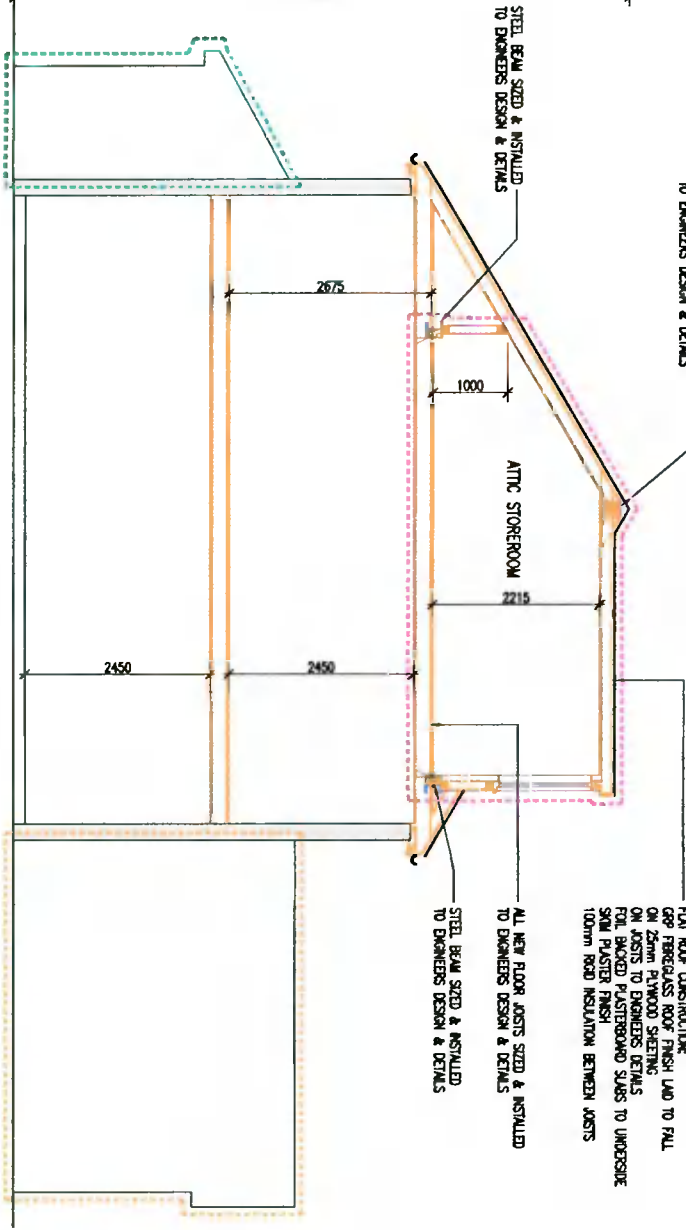

PROPOSED SECTION
SCALE 1:200 (1:1000)

- GENERAL NOTES:-**
- DO NOT SCALE. USE REARED DIMENSIONS ONLY.
 - ALL DIMENSIONS ON DRAWINGS ARE IN MILLIMETRES UNLESS OTHERWISE NOTED.
- DRAWING LEGEND:-**
- DENOTES AREA FOR PLANNING PERMISSION ON PLAN
 - DENOTES AREA DEPART FROM PLANNING PERMISSION ON PLAN
 - DENOTES AREA GRANTED PLANNING PERMISSION UNDER PLANNING REG. RES. 3008/03/41 ON PLAN
 - DENOTES EXISTING WALL / BUILDING
 - DENOTES NEW 215/100 BLOCK WALL
 - DENOTES NEW STUD TUBER PARTITION WALL
 - DENOTES AREA FOR PLANNING PERMISSION ON ELEVATION & SECTION
 - DENOTES AREA DEPART FROM PLANNING PERMISSION ON ELEVATION & SECTION
 - DENOTES AREA GRANTED PLANNING PERMISSION UNDER PLANNING REG. RES. 3008/03/41 ON ELEVATION & SECTION

THIS DRAWING IS FOR PLANNING PURPOSES ONLY NOT FOR CONSTRUCTION

NO.	DATE	REVISION	BY	CHECKED	DATE
1		ISSUED FOR PERMITS			
2		REVISED PER COMMENTS			
3		REVISED PER COMMENTS			
4		REVISED PER COMMENTS			
5		REVISED PER COMMENTS			
6		REVISED PER COMMENTS			
7		REVISED PER COMMENTS			
8		REVISED PER COMMENTS			
9		REVISED PER COMMENTS			
10		REVISED PER COMMENTS			

PLANNING
DATE: 19/09/21
DRAWN BY: ROBERT FITZPATRICK
CHECKED BY: DEEL ROBINSON

SITE PLANNING HISTORY:
PLANNING REGISTER REFERENCE: S008/03/41 DATE ISSUED: 12.02.2006
PLANNING DESIGN ORDER NO.: 1300 DATE ISSUED: 04.08.2006
FINAL GRANT ORDER NO.: 1010 DATE ISSUED: 17.02.2006

ROBERT FITZPATRICK
210100/P/009
DATE ISSUED: 19/09/21
SCALE: AS SHOWN
PROJECT: EXISTING & PROPOSED SIDE ELEVATIONS & SECTIONS