


GENERAL NOTES:  
 \*\* Do not scale from this drawing  
 \*\* Use figured dimensions only  
 © The drawing is copyright. No part of this document may be reproduced or transmitted in any form or stored in any retrieval system from the copyright holder, except as agreed for use on a project, for which the document was originally issued.



KEY  
 Extent of Proposed Sedum Green Roof

TOTAL GREEN ROOF AREA 745.5m<sup>2</sup>

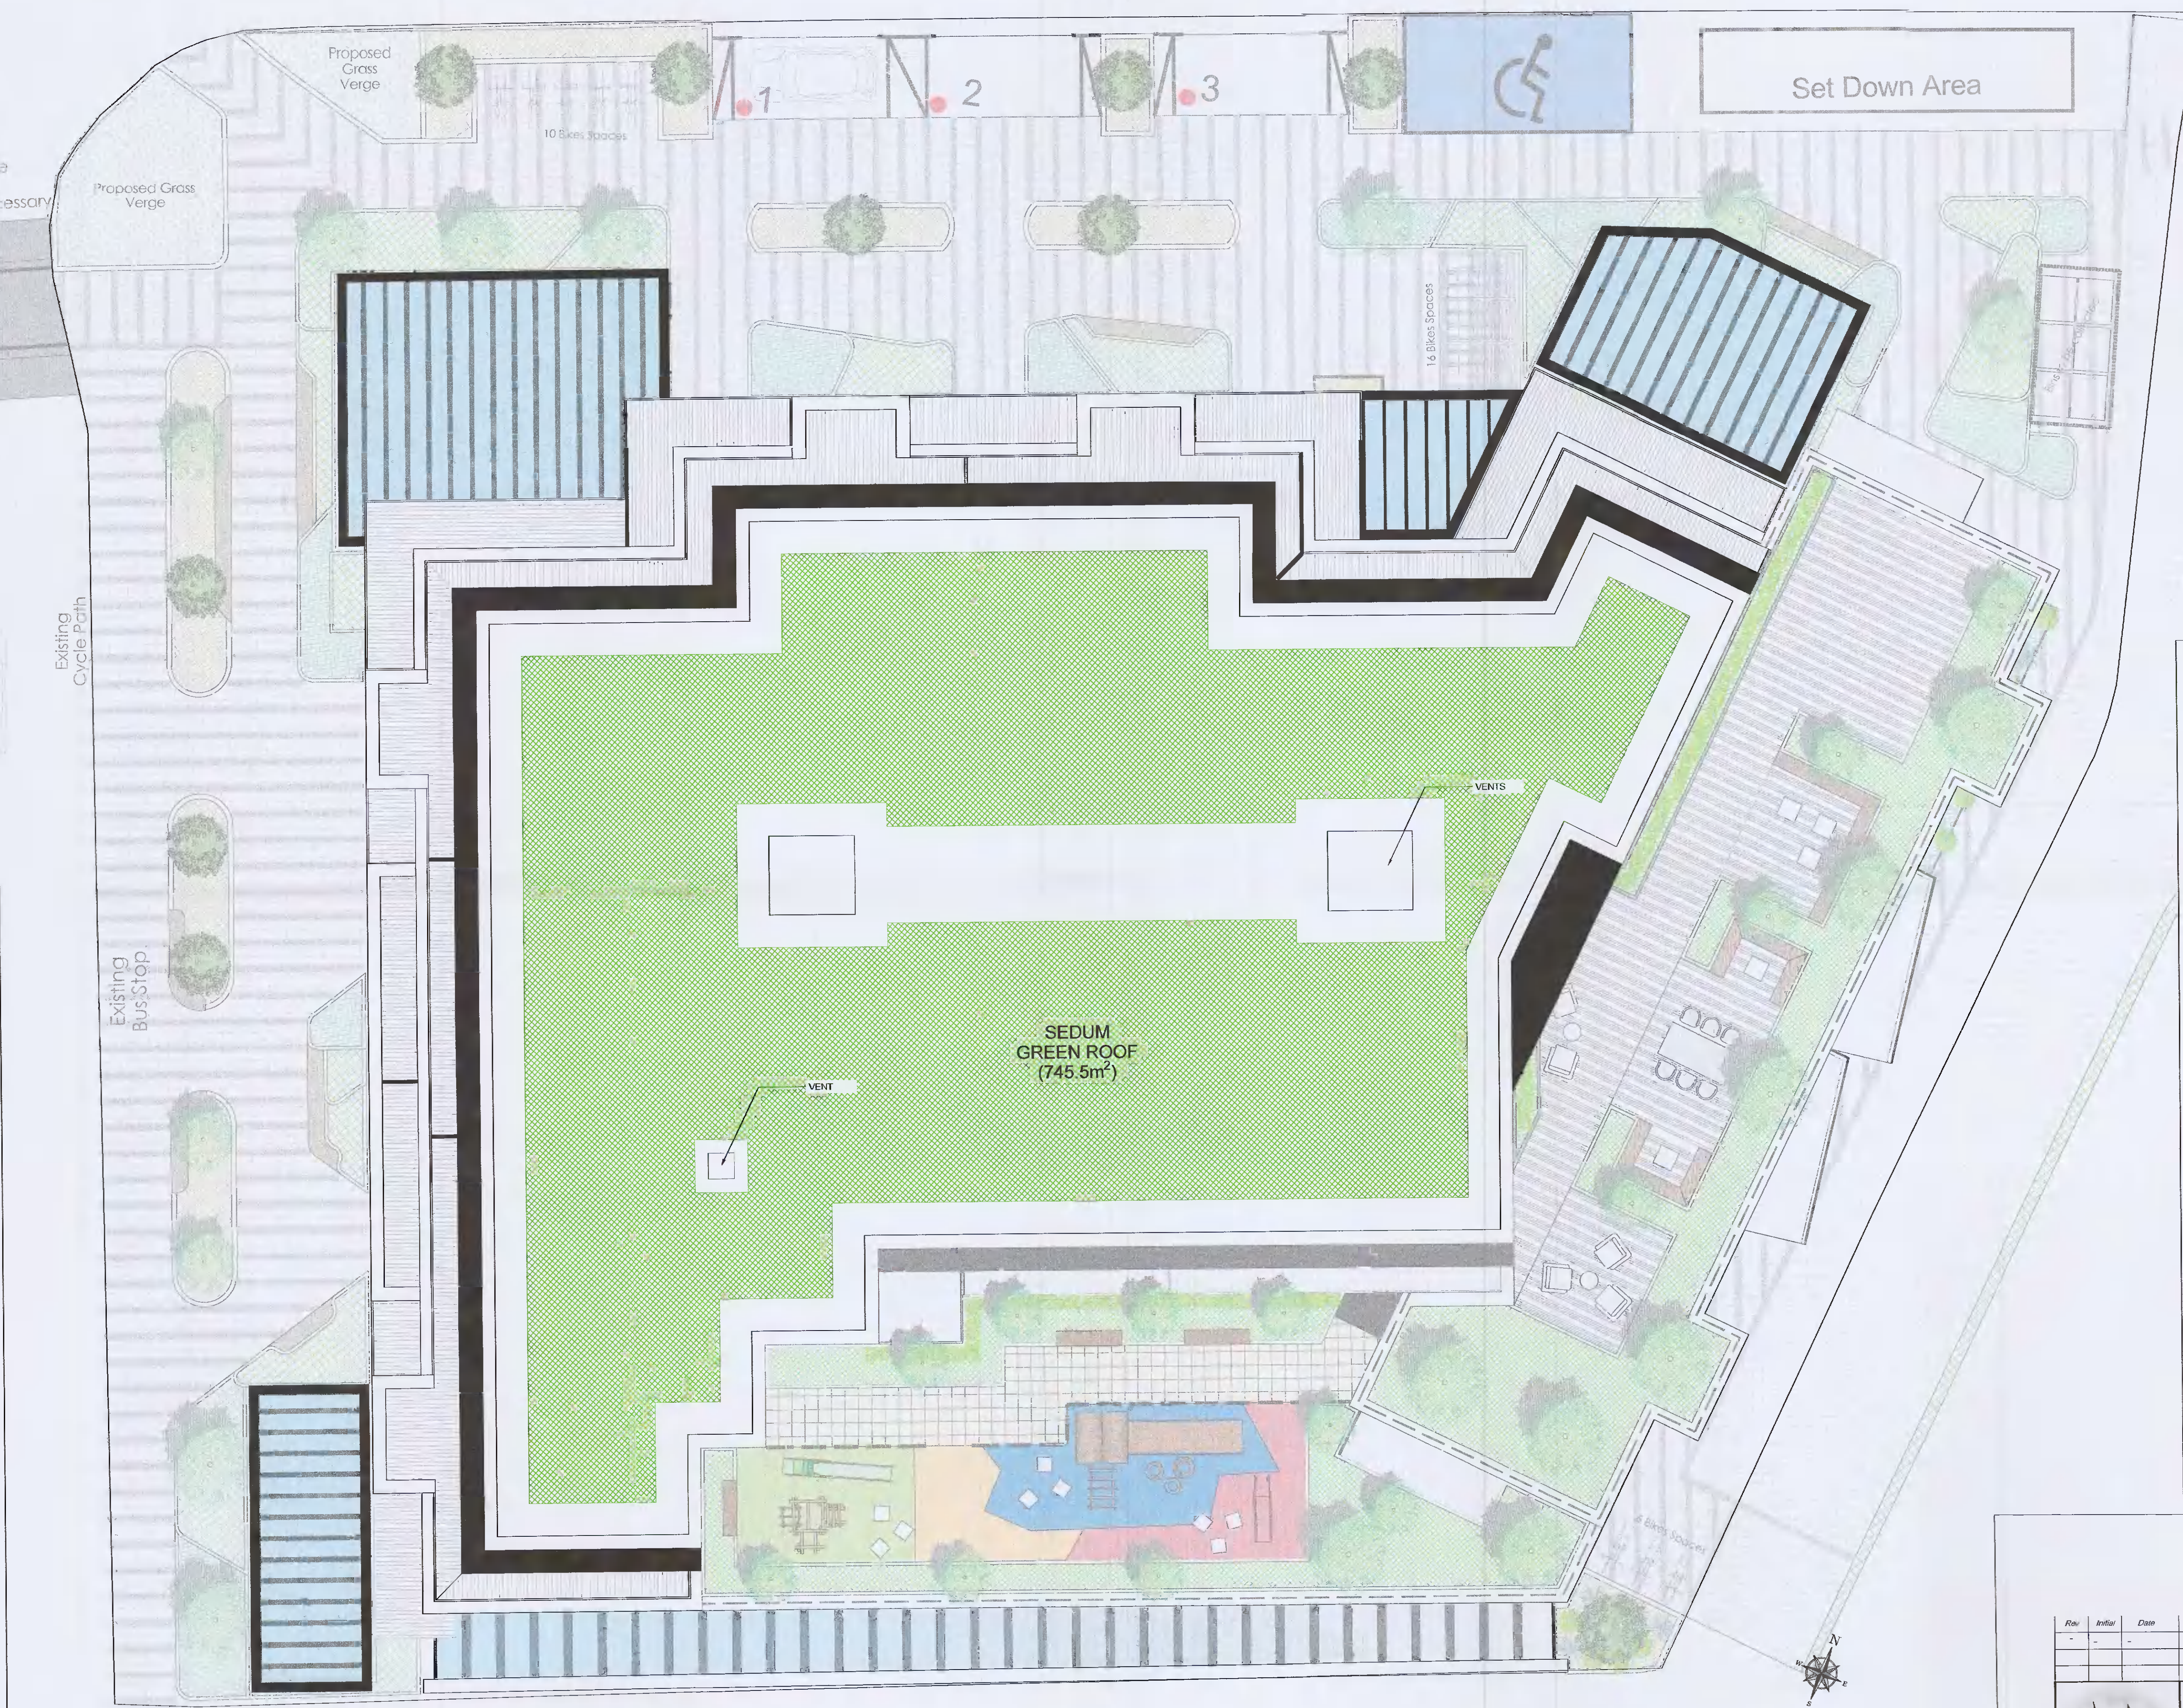

SEDUM GREEN ROOF SAMPLE IMAGE

Note: For Further Information on Green Roof Proposals, refer to SUDS proposal Report by GDCL Consulting Engineers.

**PLANNING**

COMBINED ROOF PLAN  
 SCALE 1:100

Rev	Initial	Date	Revision Description

		<b>downey</b> LANDSCAPE <small>1 Woodland Sq, Pearse Street, Dublin 2, Ireland - Tel +353 (0) 1 253 0220 - www.dps.ie</small>			
CLIENT	HOLLYVILLE INVESTMENTS LTD.	SCALE @ A1	1:100	PAPER SIZE	A1
PROJECT	SILVER GRANITE, PALMERSTOWN	DRAWN BY	JMC	JOB NO.	525-001
DWG. TITLE	GREEN / BROWN ROOF LANDSCAPE PLAN	CHECKED BY	JMC	DATE	MAY 2017
		DATE	MAY 2017	DATE	
		REVISION		REVISION	025-001-PL-615