




15 PARKING SPACES WITH EV CHARGING POINT RELOCATED FROM REAR OF ADMINISTRATION BUILDING, INCLUDING 1 DISABLED PARKED BAY. REFER TO SITE LAYOUT DRAWING: 11118-RHL-LP2-XX-DR-PL-001

GROSS FLOOR AREA:
96.364m²
0.0954ha


1 PLAN VIEW
1:50

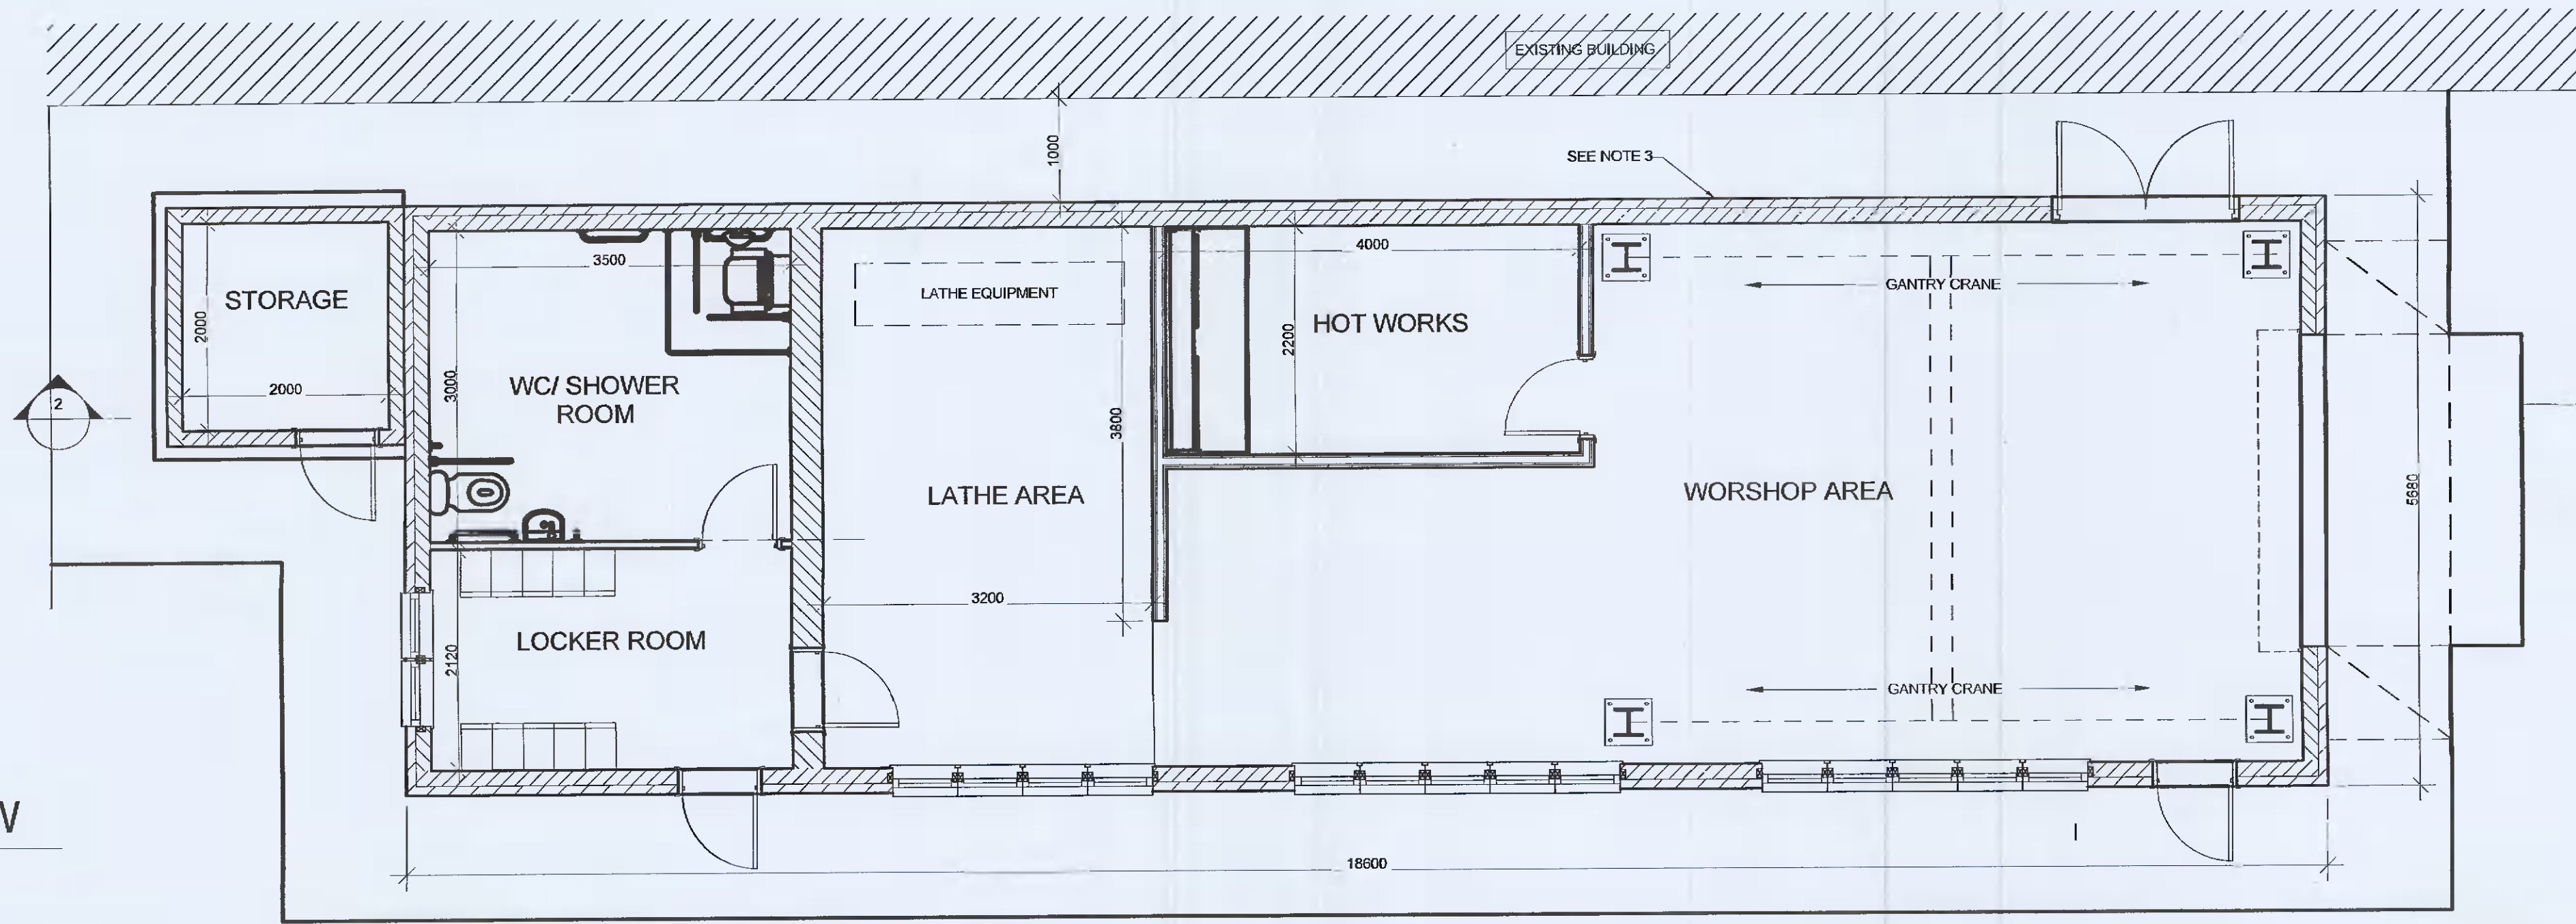


3 EAST ELEVATION
1:50

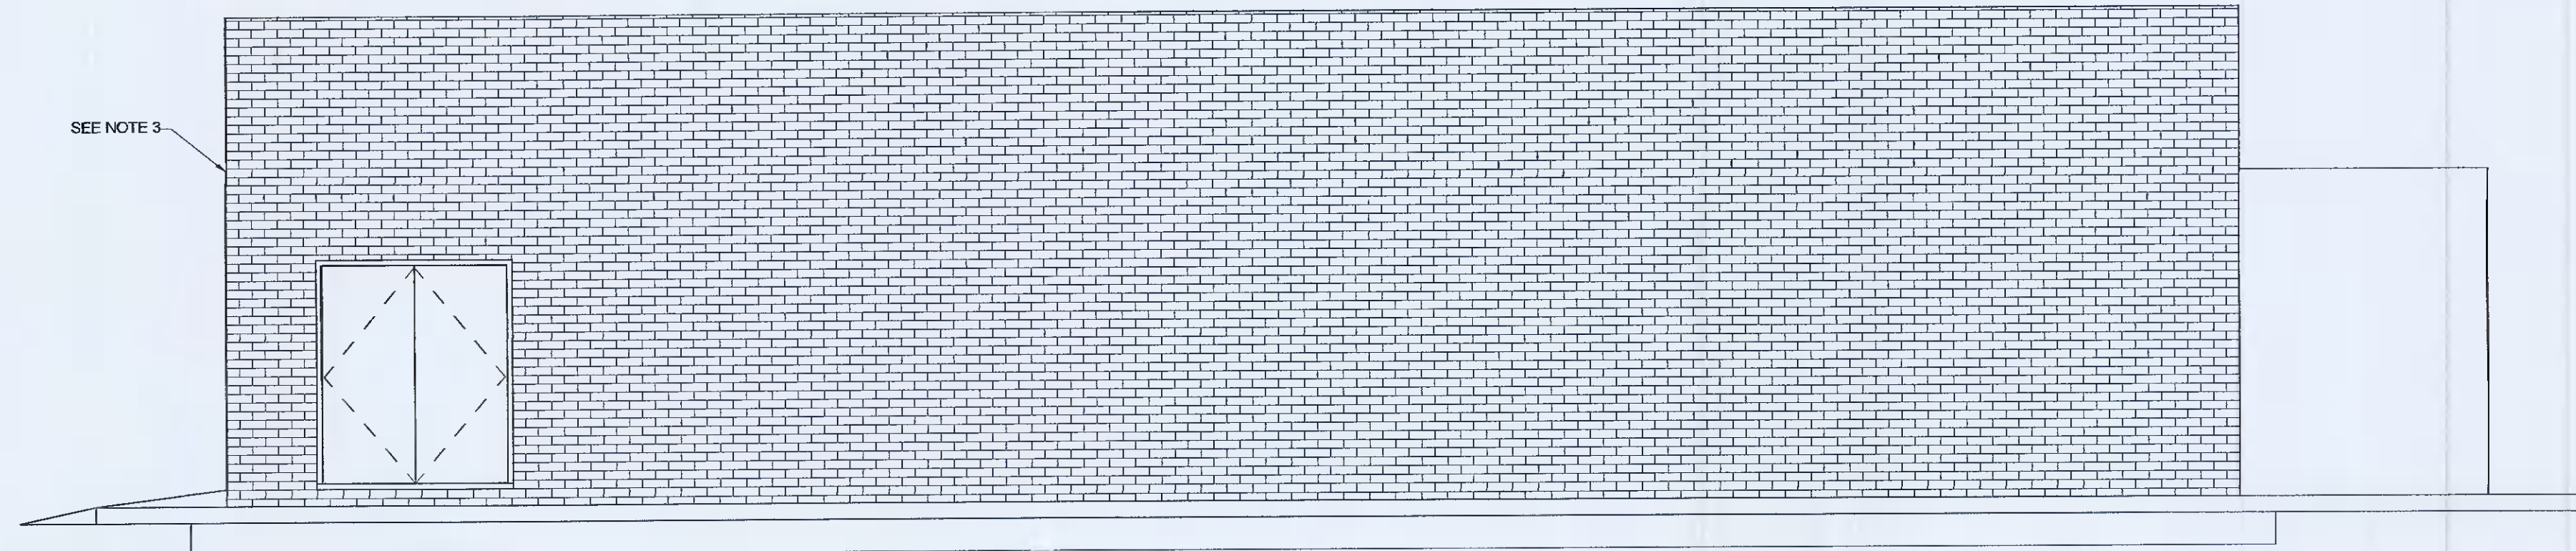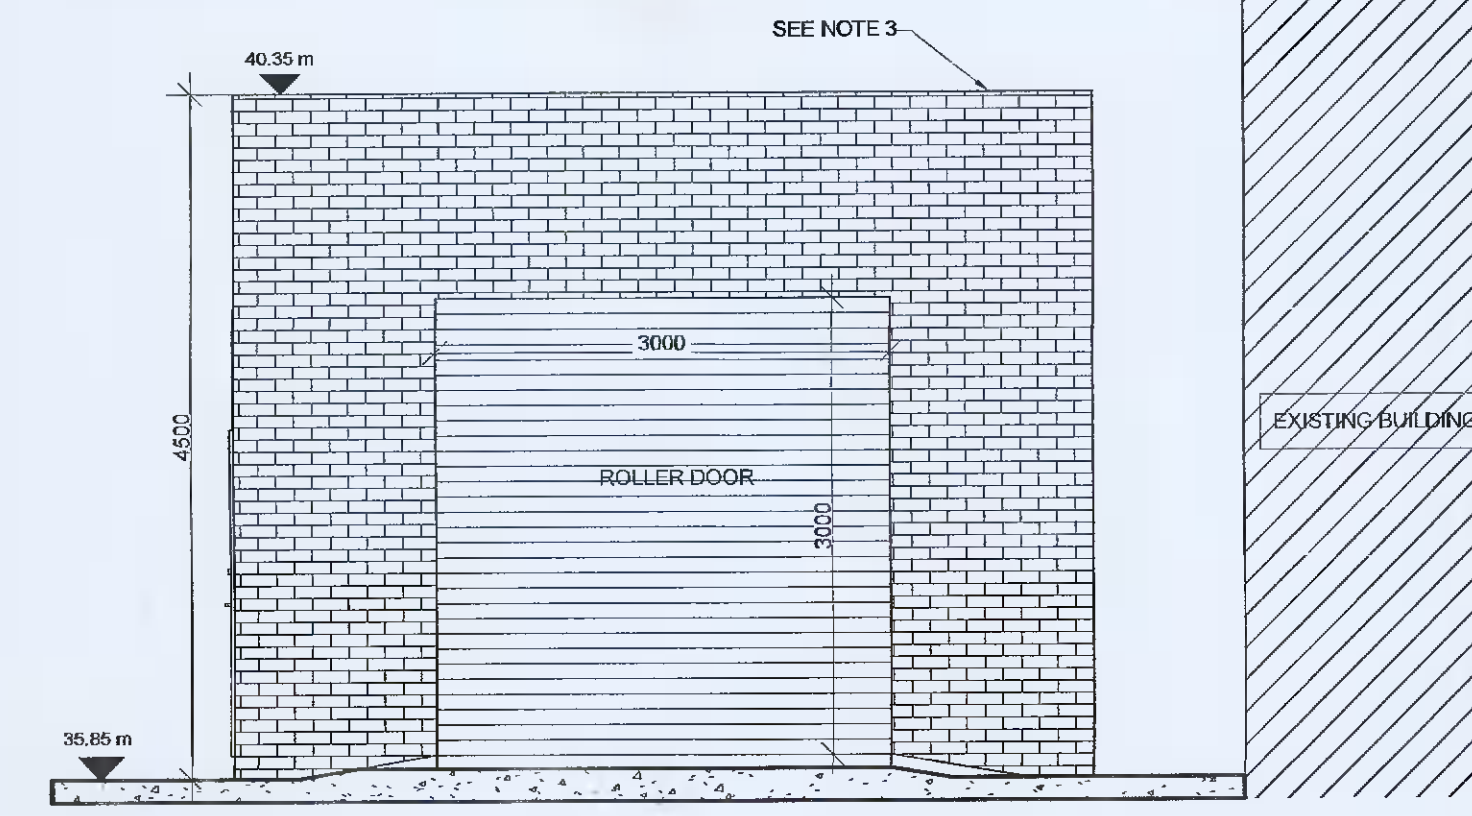


6 NORTH ELEVATION
1:50

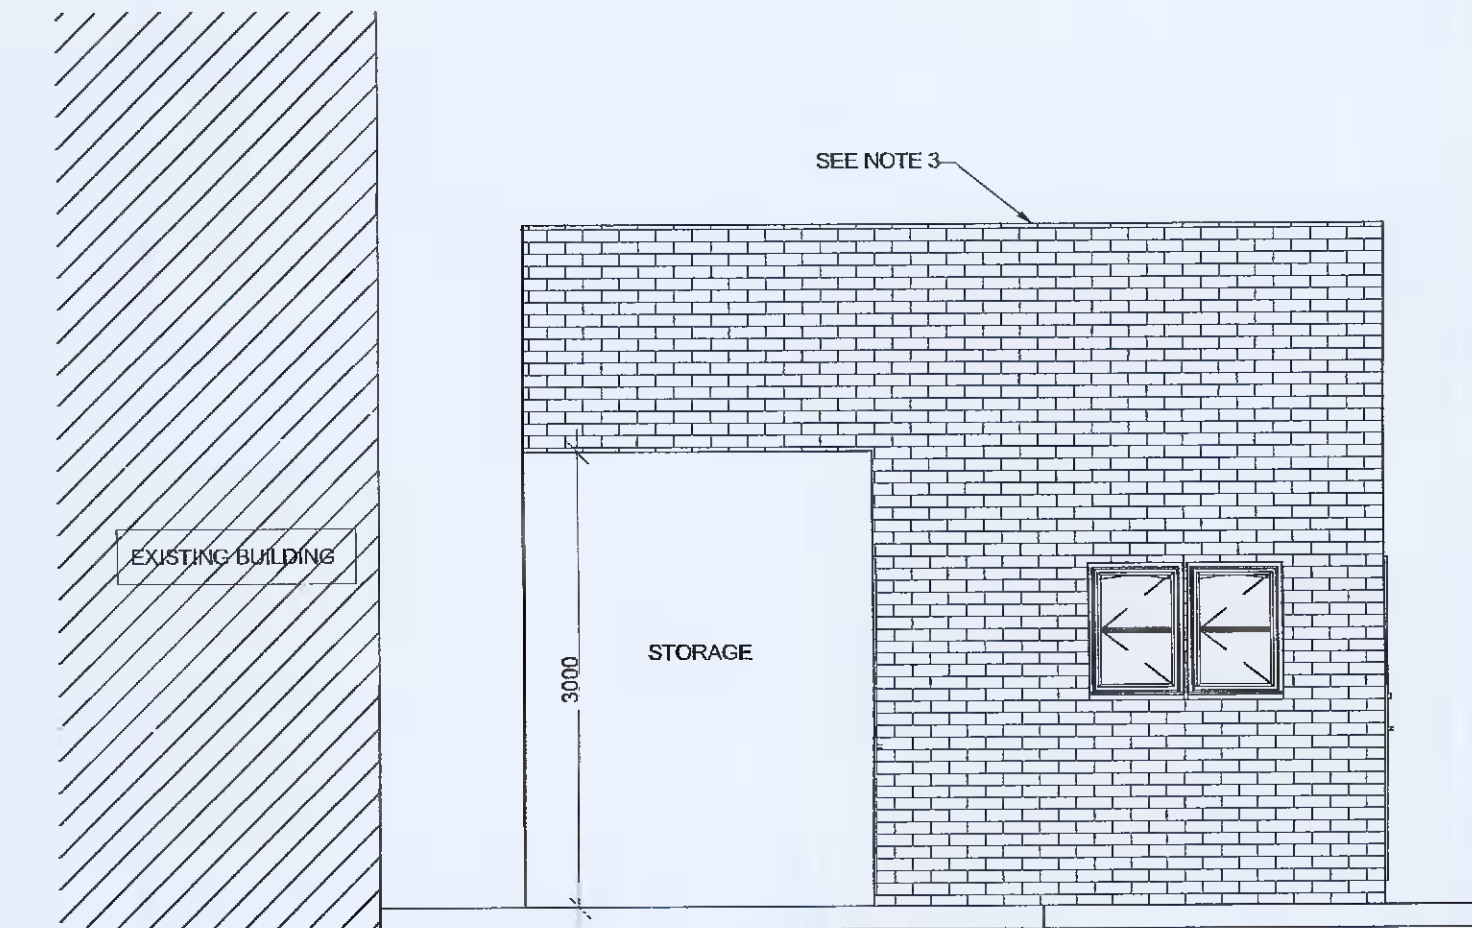

5 WEST ELEVATION
1:50

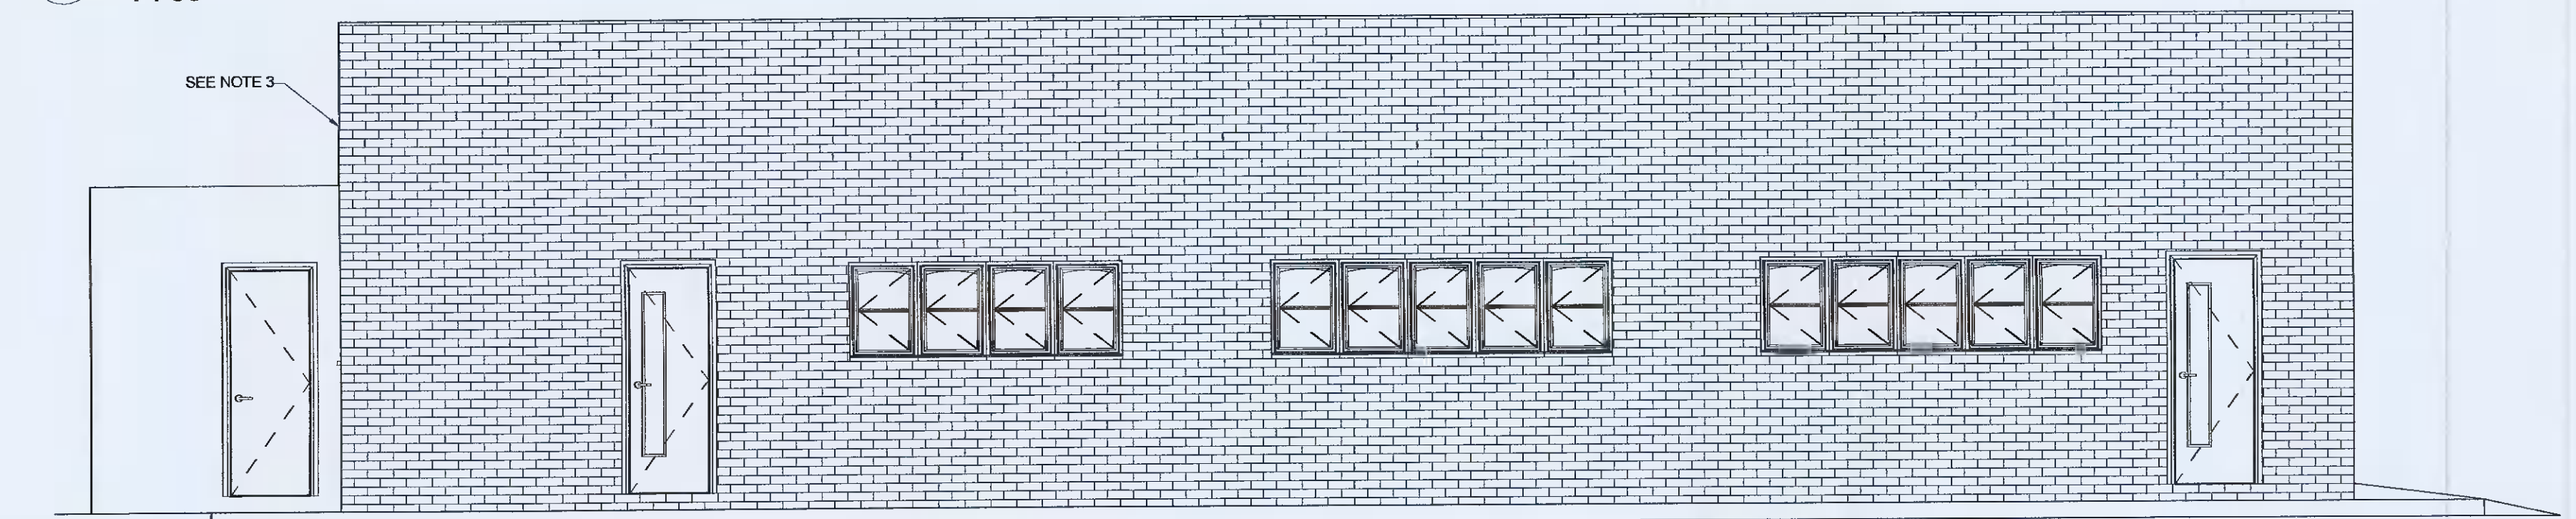

4 SOUTH ELEVATION
1:50

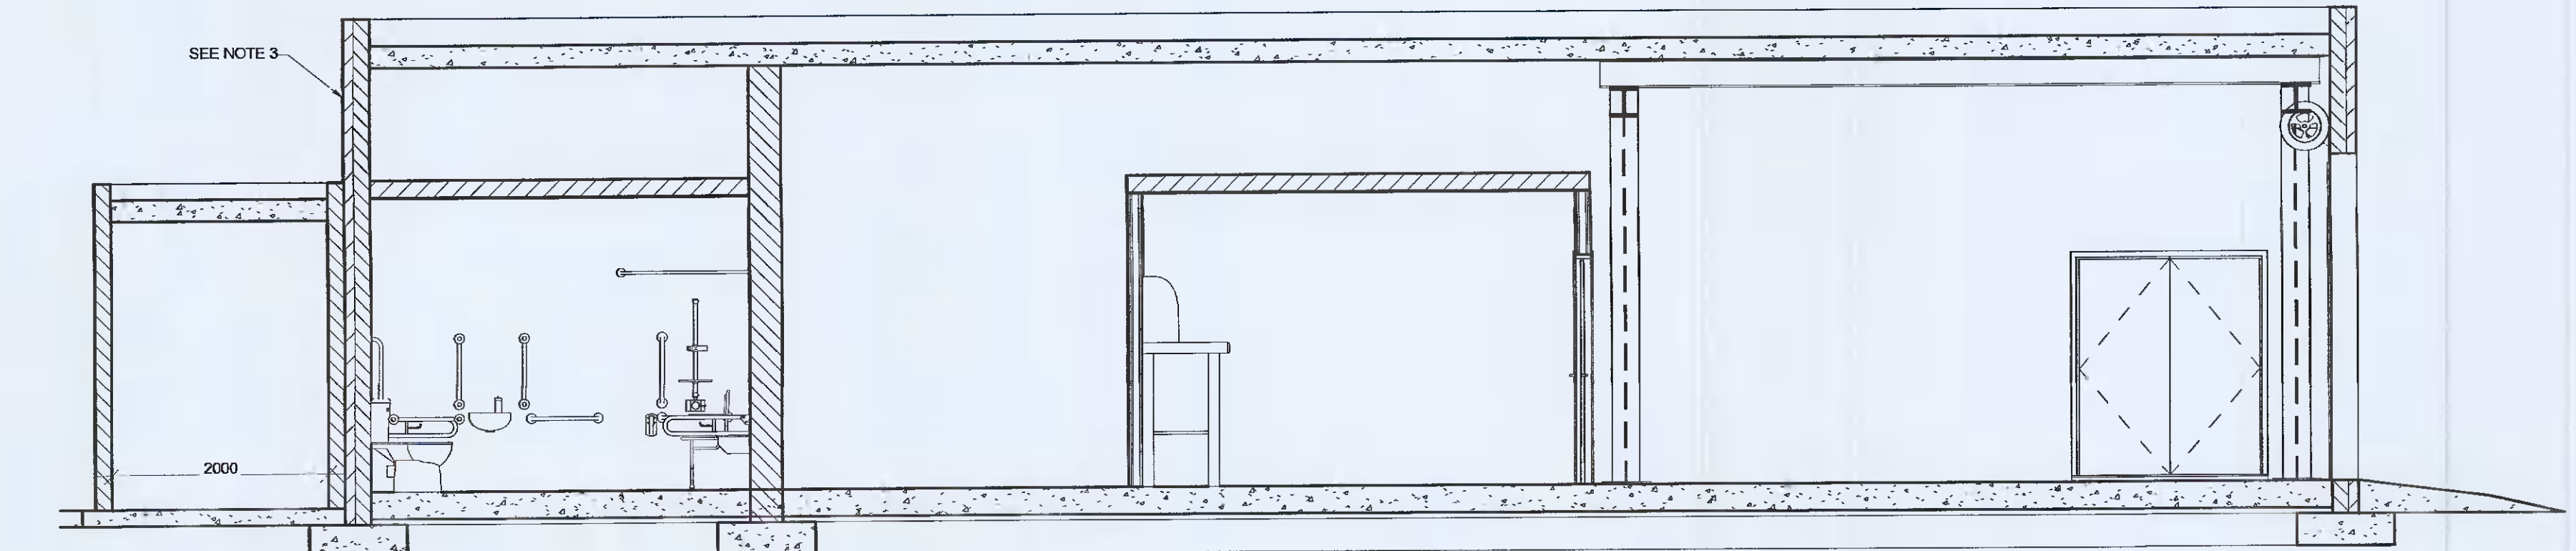

2 SECTION 2
1:50

- NOTES:
- ALL DIMENSIONS ARE IN MILLIMETRES (mm) UNLESS OTHERWISE NOTED.
 - ALL LEVEL ARE IN METRES (m) AND RELATE TO THE ORDINANCE SURVEY DATUM MALIN HEAD.
 - BUILDING FINISH SHALL MATCH EXTERNAL FINISH OF ADJACENT BUILDINGS.
 - ALL SLOPES SHOWN ARE 1 IN 21.

REV	DATE	DESCRIPTION	D	C	A
01	28/09/21	Updated following comments	EV	MG	JB

Planning Drawings
 COPYRIGHT RESERVED - THIS DRAWING IS NOT TO BE USED FOR A PURPOSE OTHER THAN THAT FOR WHICH IT HAS BEEN ISSUED BY GLAN AGUA LTD. NOR IS IT TO BE COPIED OR REPRODUCED IN ANY MANNER WITHOUT WRITTEN CONSENT.

CLIENT

UISCE
IRISH WATER
Colville House,
24-26 Talbot Street,
Dublin 1,
Tel. 1880 278 278 Web. www.water.ie

FINGAL COUNTY COUNCIL
County Hall,
Main Street,
Swords,
County Dublin.

PROJECT

LEIXLIP WATER TREATMENT PLANT UPGRADE

GLAN AGUA
MOTAENGL GROUP

Glan Agua,
Railway House,
Station Road,
Loughrea,
Co. Galway,
IRELAND

Tel: +353(0)909630301
Fax: +353(0)909630300
e-mail: info@glanagua.com
web: www.glanagua.com

RYAN HANLEY
CONSULTING ENGINEERS

1 Galway Business Park,
Dangan, Galway,
H51A3E7 (Head Office).
Tel: (091) 587116
Email: info@ryanhaley.ie
Web: www.ryanhaley.ie

DUBLIN • GALWAY • SWIFTFRIBBER • CORK

TITLE

PROPOSED WORKSHOP PLAN, ELEVATIONS & SECTION

SCALE	DRAWN	CHECKED	APPROVED
1:50	EV	MG	JB
	DATE	DATE	DATE
	26/05/2021	26/05/2021	26/05/2021
DRAWING No.	STATUS		REVISION
11118-RHL-LP2-XX-DR-PL-0011	S2		01