

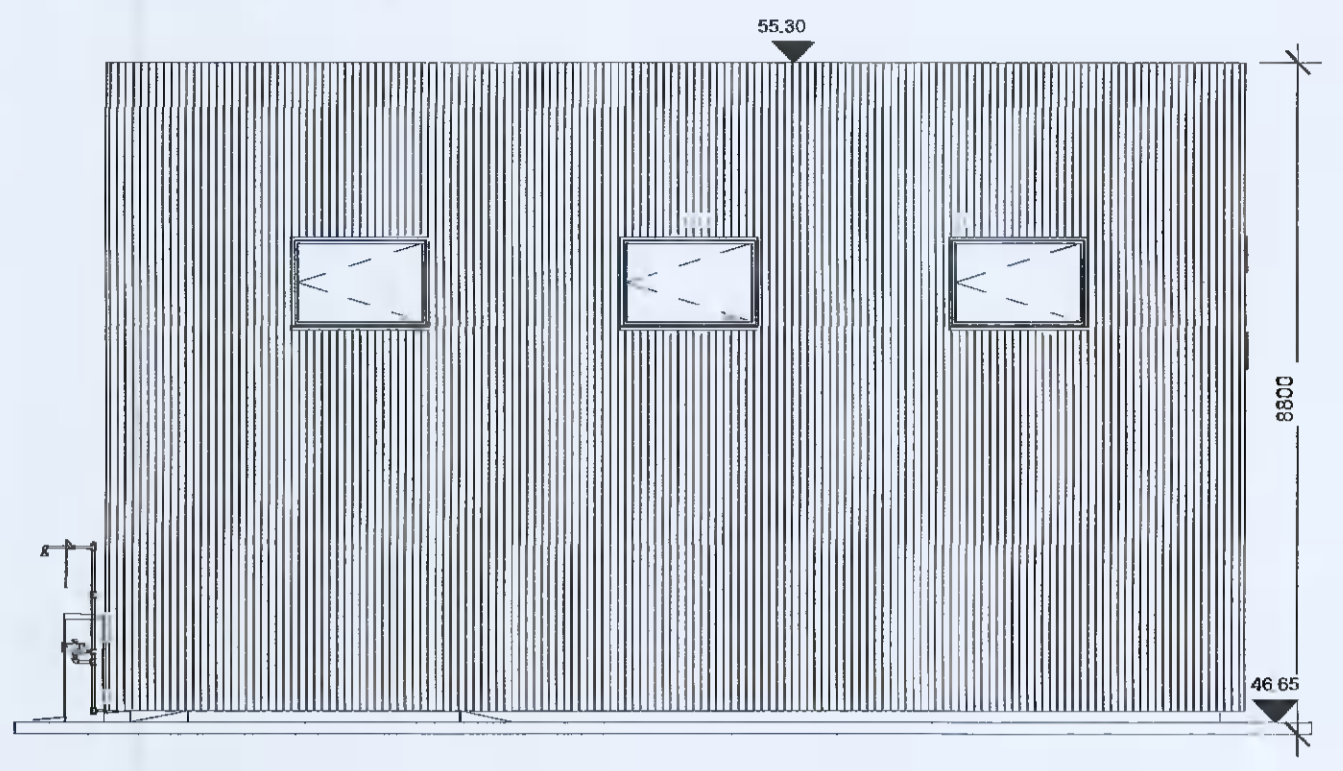
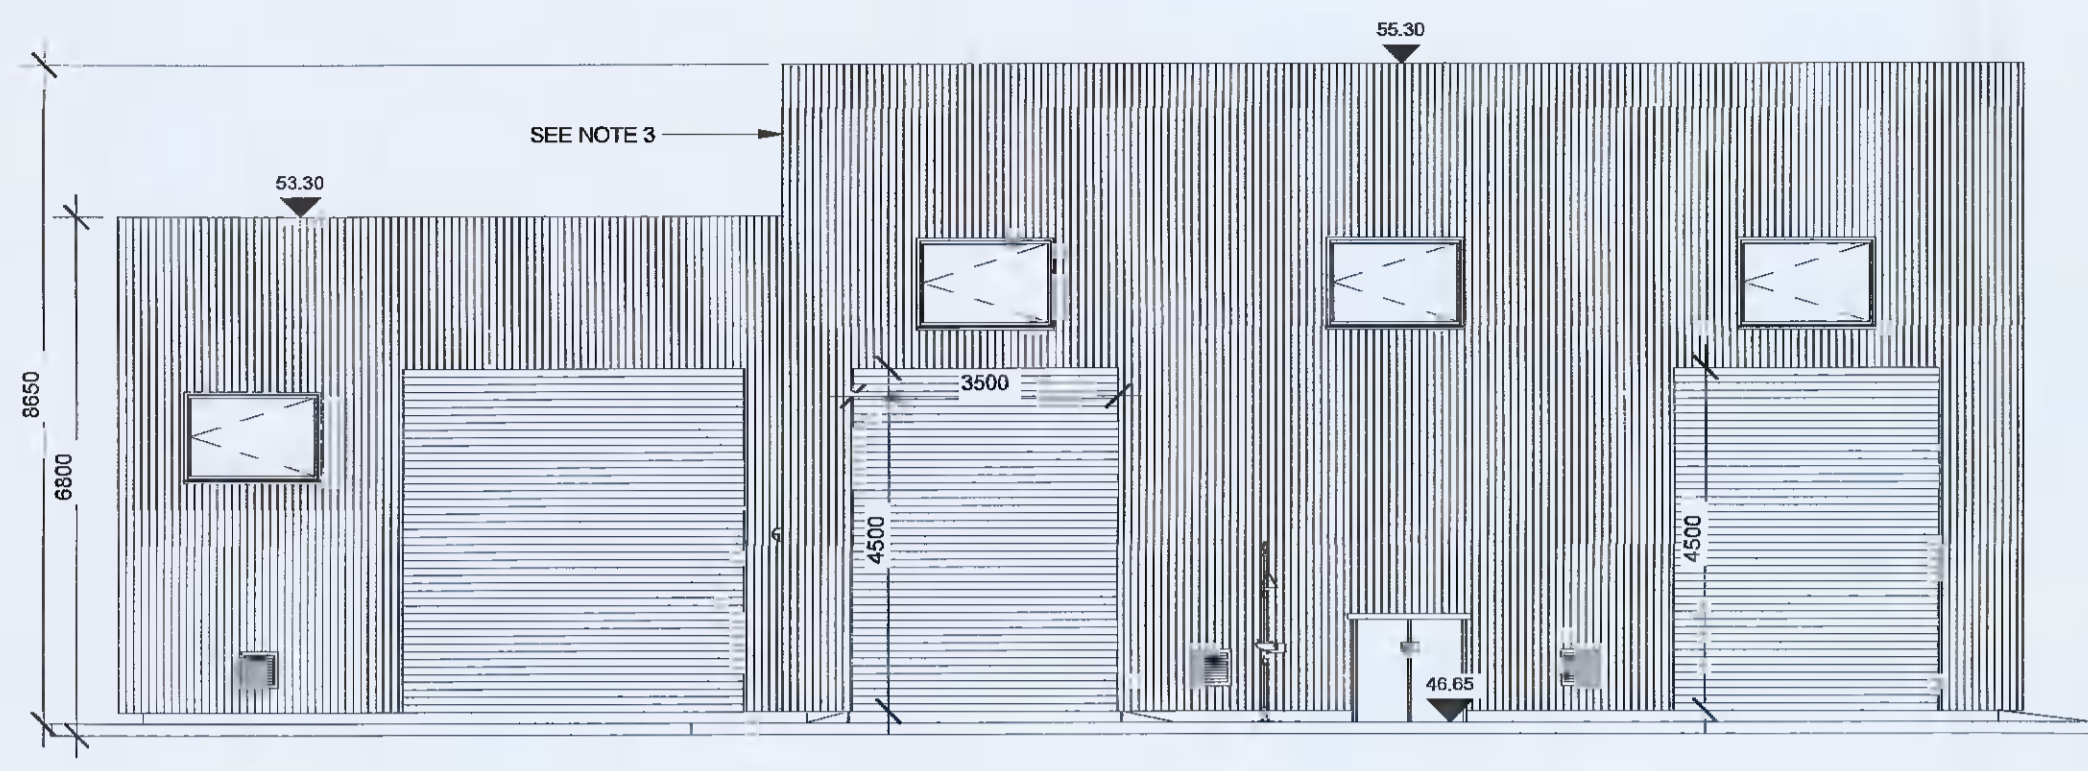


- NOTES:**
1. ALL DIMENSIONS ARE IN MILLIMETRES (mm) UNLESS OTHERWISE NOTED.
  2. ALL LEVELS ARE IN METRES (m) AND RELATE TO THE ORDNANCE SURVEY DATUM MALIN HEAD.
  3. BUILDING FINISH SHALL MATCH EXTERNAL FINISH OF ADJACENT WATER TREATMENT PLANT BUILDING - METAL CAPPING TO SELECTED FINISH AND COLOUR ON PROPRIETARY FIRING SYSTEM. METAL CLADDING PANELS TO SELECTED FINISH AND COLOUR BACKED WITH INSULATION AND METAL LINEAR SHEETS ON BLOCKWORK AND STEEL STRUCTURE. ALL SLOPES SHOWN ARE 1 IN 21.
  - 4.

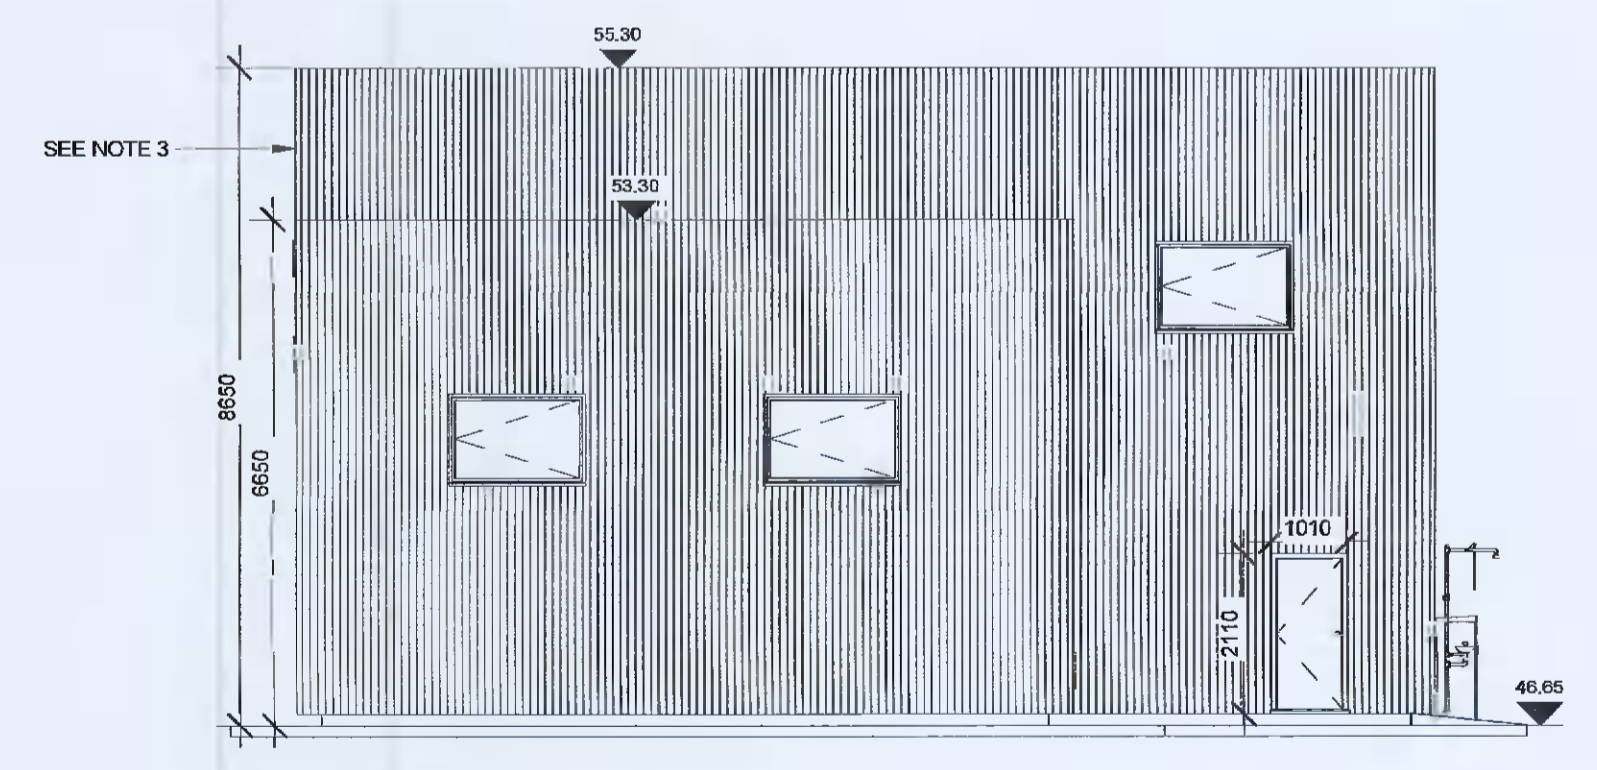

1 NORTH ELEVATION  
1 : 100

3 WEST ELEVATION  
1 : 100

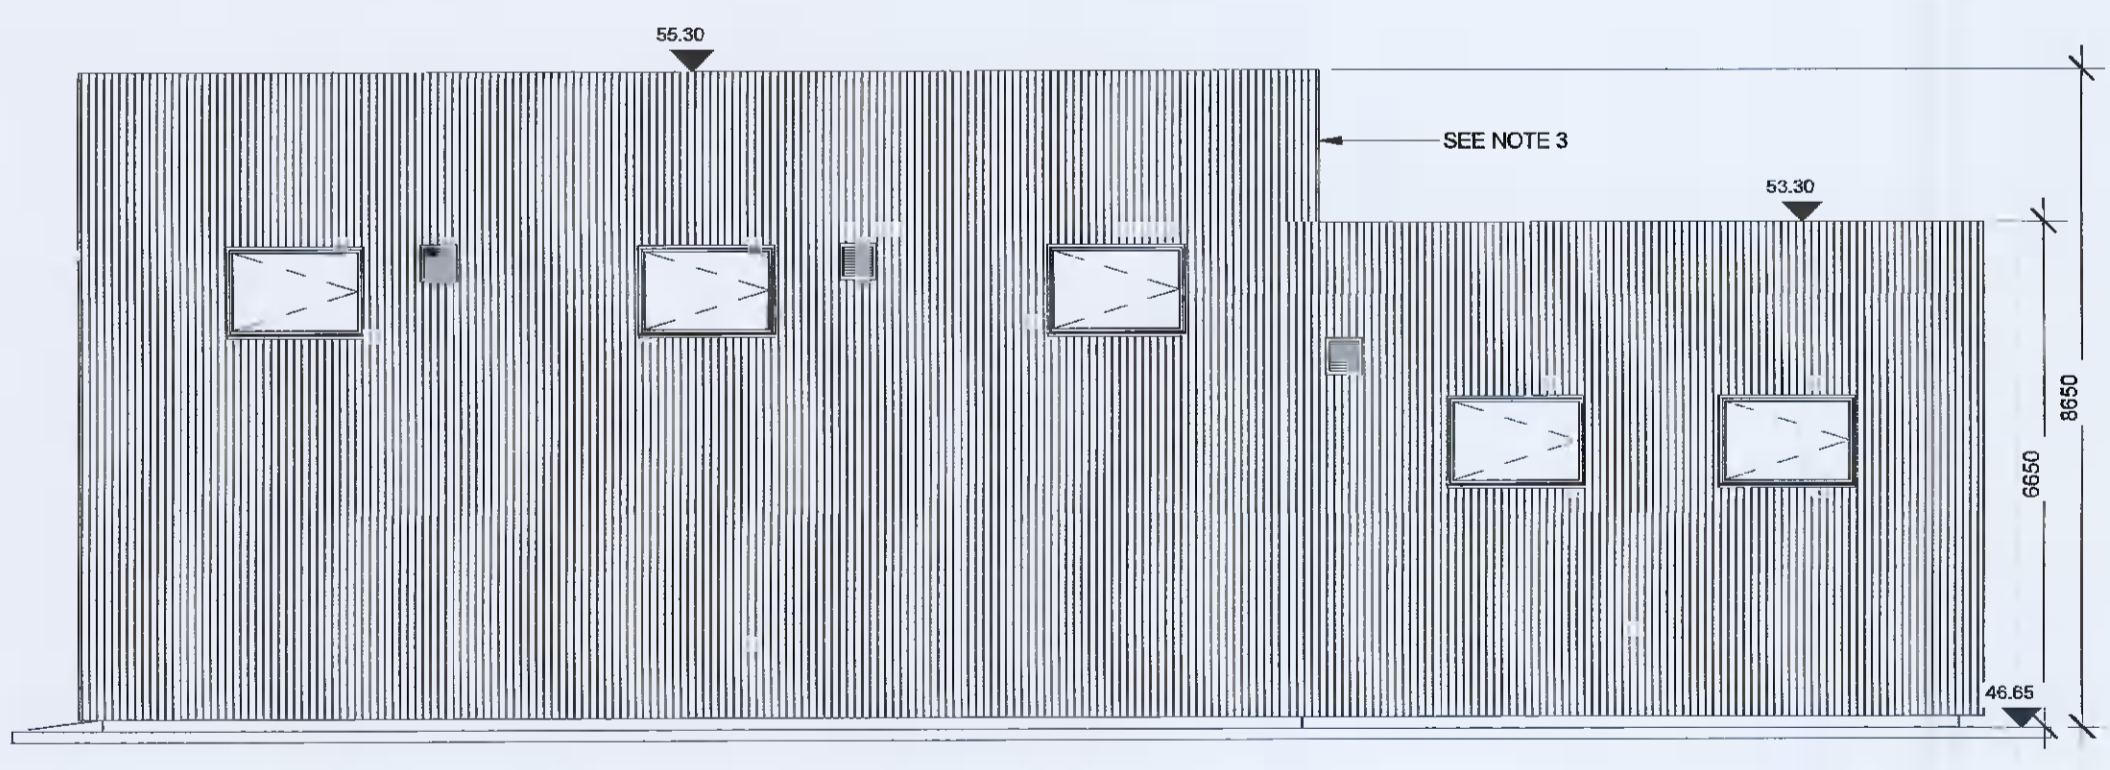

2 SOUTH ELEVATION  
1 : 100

4 EAST ELEVATION  
1 : 100

REV	DATE	DESCRIPTION	D	C	A
01	28/09/21	Updated following comments	EV	MG	JB

**Planning Drawings**

**COPYRIGHT RESERVED** - THIS DRAWING IS NOT TO BE USED FOR A PURPOSE OTHER THAN THAT FOR WHICH IT HAS BEEN ISSUED BY GLAN AGUA LTD. NOR IS IT TO BE COPIED OR REPRODUCED IN ANY MANNER WITHOUT WRITTEN CONSENT.

**CLIENT**  
 **IRISH WATER**  
 Colwell House,  
 24-26 Talbot Street,  
 Dublin 1,  
 Tel. 1850 278 278 Web. www.water.ie

 **FINGAL COUNTY COUNCIL**  
 County Hall  
 Main Street,  
 Swords,  
 County Dublin.

**PROJECT**  
**LEIXLIP  
 WATER TREATMENT PLANT  
 UPGRADE**

 **GLAN AGUA**  
 MOTAHENGIL GROUP  
 Glan Agua,  
 Railway House,  
 Station Road,  
 Loughrea,  
 Co. Galway,  
 IRELAND  
 Tel: +353(0)909630301  
 Fax: +353(0)909630300  
 e-mail: info@glanagua.com  
 web: www.glanagua.com

 **RYAN HANLEY**  
 CONSULTING ENGINEERS  
 1 Galway Business Park,  
 Dangan, Galway,  
 H91A3EF (Head Office).  
 Tel:(091) 557116  
 Email: info@ryanhaley.ie  
 Web: www.ryanhaley.ie  
 DUBLIN - GALWAY - CORK - LIMERICK - CORK

**TITLE**  
**PROPOSED  
 ACID DOSING BUILDING  
 ELEVATION**

SCALE	DRAWN	CHECKED	APPROVED
1:100	EV	MG	JB
	DATE	DATE	DATE
	26/05/2021	26/05/2021	26/05/2021

DRAWING No.	STATUS	REVISION
11118-RHL-LP2-XX-DR-PL-0016	S2	01