

PROPOSED SITE LAYOUT PLAN
Scale: 1:200



NOTES:
 COPYRIGHT RESERVED. DO NOT SCALE DRAWING.
 USE FIGURED DIMENSIONS ONLY.
 ALL DISCREPANCIES TO BE REPORTED TO
 AKM CONSULTANTS LTD IMMEDIATELY.
 ALL DRAWINGS TO BE READ IN CONJUNCTION WITH STRUCTURAL,
 ENGINEERS & MECHANICAL ENGINEERS DETAILS. ALL DIMENSIONS TO
 BE CHECKED ON SITE BY MAIN CONTRACTOR PRIOR TO
 CONSTRUCTION. MAIN CONTRACTOR RESPONSIBLE FOR SET-OUT.

REVISIONS:	DATE	DESCRIPTION	NO.


AKM Design
 Architecture - Planning - Engineering
 Unit 6, Kingswood Business Centre, 4075 Kingswood Business Centre
 Citywest Business Campus D24 A068
 T 353 1 4796234 E info@akmdesign.ie
 Architecture | Planning | Engineering | Building Surveying | Development Consultants

PROJECT TITLE:	56 ST JOHNS CLOSE, DUBLIN 22
DRAWING TITLE:	PROPOSED CROSS OVER MAP
CLIENT:	GARY POVEY

DOCUMENT NO:	21006-AKM-XX-ZZ-DR-A-108	STAGE:	S4 PLANNING
DRAWN BY:	JK	PROJECT CODE:	21006
SCALE:	1:200	LEVELS & LOCATION CODE:	XX
DATE:	FEB 21	ORGANISATION CODE:	AKM
DEPARTMENT CODE:	NA	DOCUMENT CODE:	DR
ROLES CODE:	A	REVISION:	
AKM JOB NO.:	21006		

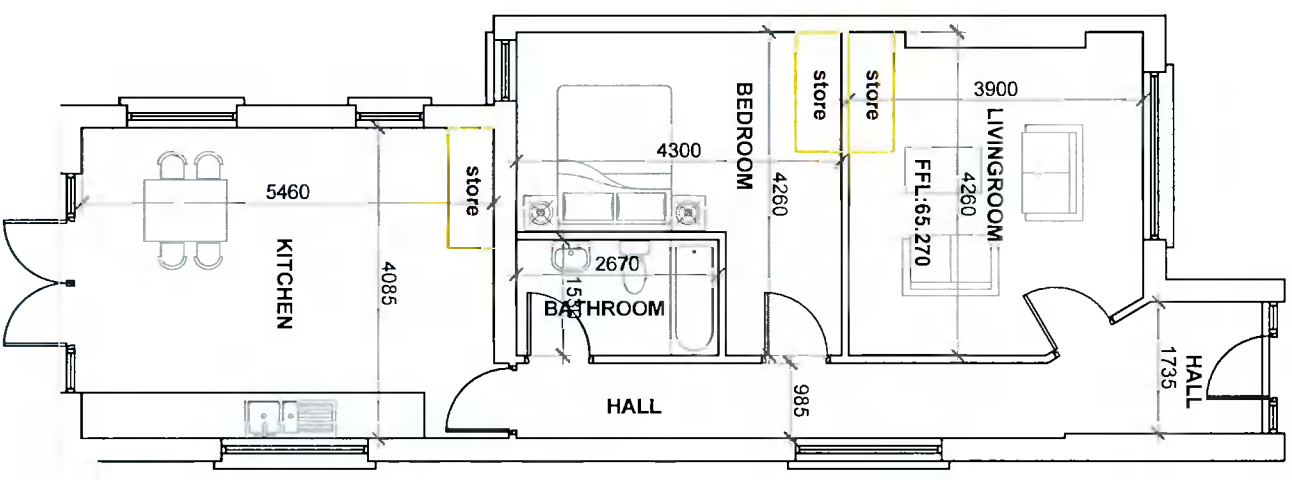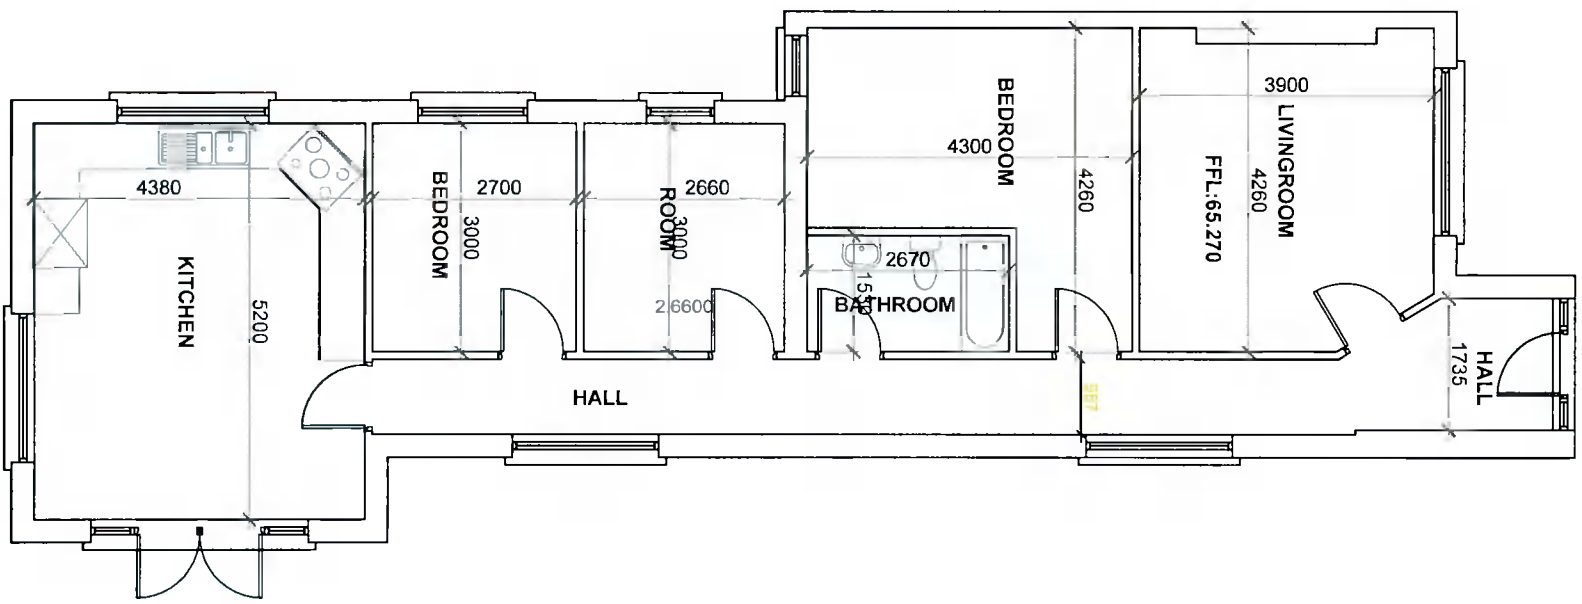

Rear extension to be removed
to increase open space

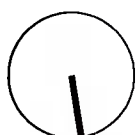

EXISTING GROUND FLOOR PLAN

PROPOSED GROUND FLOOR PLAN

NOTES:
COPYRIGHT RESERVED. DO NOT SCALE DRAWING.
USE FIGURED DIMENSIONS ONLY.
ALL DISCREPANCIES TO BE REPORTED TO
AKM CONSULTANTS LTD IMMEDIATELY.
ALL DRAWINGS TO BE READ IN CONJUNCTION WITH STRUCTURAL,
ENGINEERS & MECHANICAL ENGINEERS DETAILS. ALL DIMENSIONS TO
BE CHECKED ON SITE BY MAIN CONTRACTOR PRIOR TO CONSTRUCTION.
MAIN CONTRACTOR RESPONSIBLE FOR SET-OUT.

REVISIONS:	DATE	DESCRIPTION	NO.



AKM Design
Architecture - Planning - Engineering
Unit 4 Orchard Business Centre, 2009 Orchard Avenue, Citywest, D24
T 353 1 4796234 E info@akmdesign.ie
Architecture | Planning | Engineering | Building Surveying | Development Consultants

PROJECT TITLE:
56 ST JOHNS CLOSE, DUBLIN 22
DRAWING TITLE:
EXISTING & PROPOSED FLOORPLAN
CLIENT:
GARY POVEY

DOCUMENT NO:	AKM-XX-ZZ-DR-A-1001	STAGE:	S4 PLANNING
DRAWN BY:	JK	LEVELS & LOCATION CODE:	PL207
SCALE:	1:100@A3	DOCUMENT CODE:	DR
DATE:	FEB '21	REVISION:	AKM JOB NO.: 21006
ORGANISATION CODE:	AKM		
DEPARTMENT CODE:	NA		
ROLES CODE:	A		