


ALL WORKING TO BE CHECKED ON SITE.
 THIS DRAWING IS FOR INFORMATION ONLY.
 DRAWING IS TO BE USED FOR INFORMATION ONLY.
 DRAWING IS TO BE USED FOR INFORMATION ONLY.

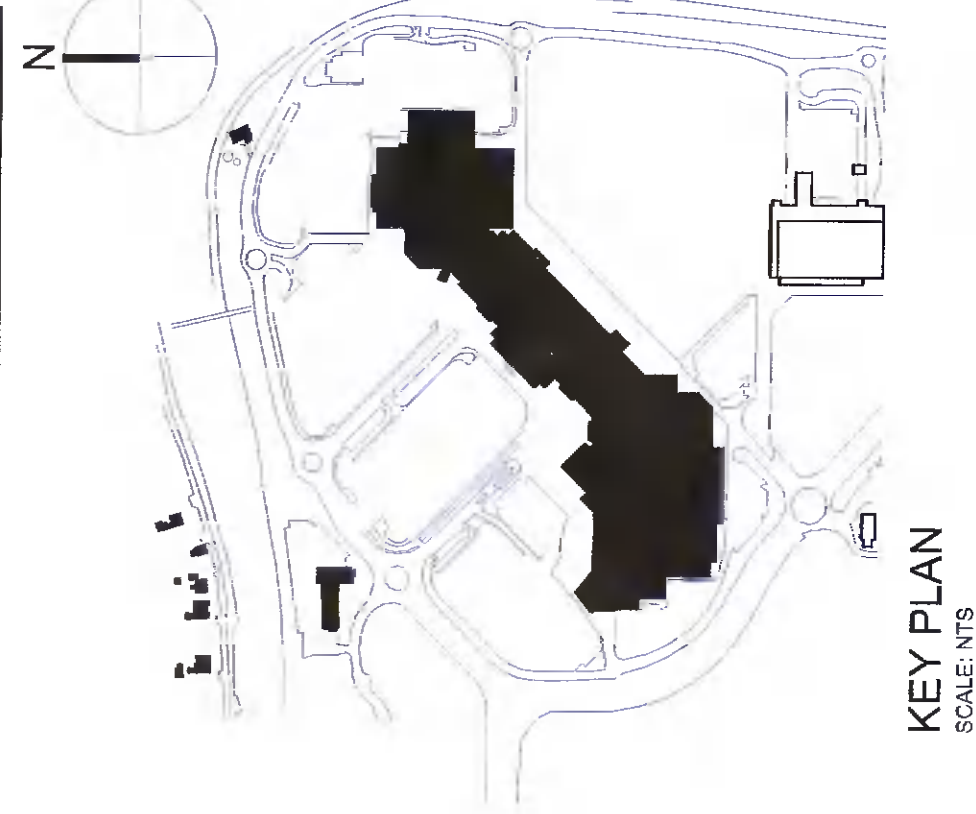

KEY PLAN
 SCALE: 1:1000

CENTRE COORDINATES:
 ITM: 706885, 734720

ORDER NO.:
 6635252_1

MAP SERIES:
 1:1,000 3195-23
 1:1,000 3195-25
 1:1,000 3195-D
 1:1,000 3261-03
 1:1,000 3261-04
 1:1,000 3261-05
 1:1,000 3261-06
 1:1,000 3261-08
 1:1,000 3261-09
 1:1,000 3261-10

COMPILED AND PUBLISHED BY:
 Henry J Lyons
 Phoenix Park,
 Dublin 8,
 Ireland.

Unauthorized reproduction
 or translation in any form
 or by any means without the prior
 written permission of
 the copyright owners.

All rights reserved.
 No part of this publication may
 be reproduced, stored in a
 retrieval system, or transmitted,
 in any form or by any means,
 without the prior written
 permission of the copyright owners.

The representation on this map
 of the boundaries of the site
 is not evidence of the existence
 of a right of way.

Ordnance Survey maps
 are used to show the site
 boundaries, but do not
 show ownership of
 physical features.

NO.	DATE	DESCRIPTION	BY	CHK
1	07/10/21	ISSUED FOR PLANNING APPROVAL	HL	HL

ISSUED FOR PLANNING APPROVAL

CLIENT:	LIFFEY VALLEY MANAGEMENT LTD.
PROJECT:	LIFFEY VALLEY SHOPPING CENTRE
DRAWING:	SITE PLAN
PROJECT NUMBER:	0710201
DATE:	07/10/21
SCALE AS SHOWN:	1:1000
DRAWN/CHECKED:	HL/HL
STATUS CODE:	LVS-HL-25-DR-A-0251
DRAWING NUMBER:	0251
REVISION:	P01

Henry J Lyons
 51-54 Parnell Street
 Dublin D02 X488
 +353 1 883 3333
 info@henryjlyons.com

