



FIRST FLOOR PLAN

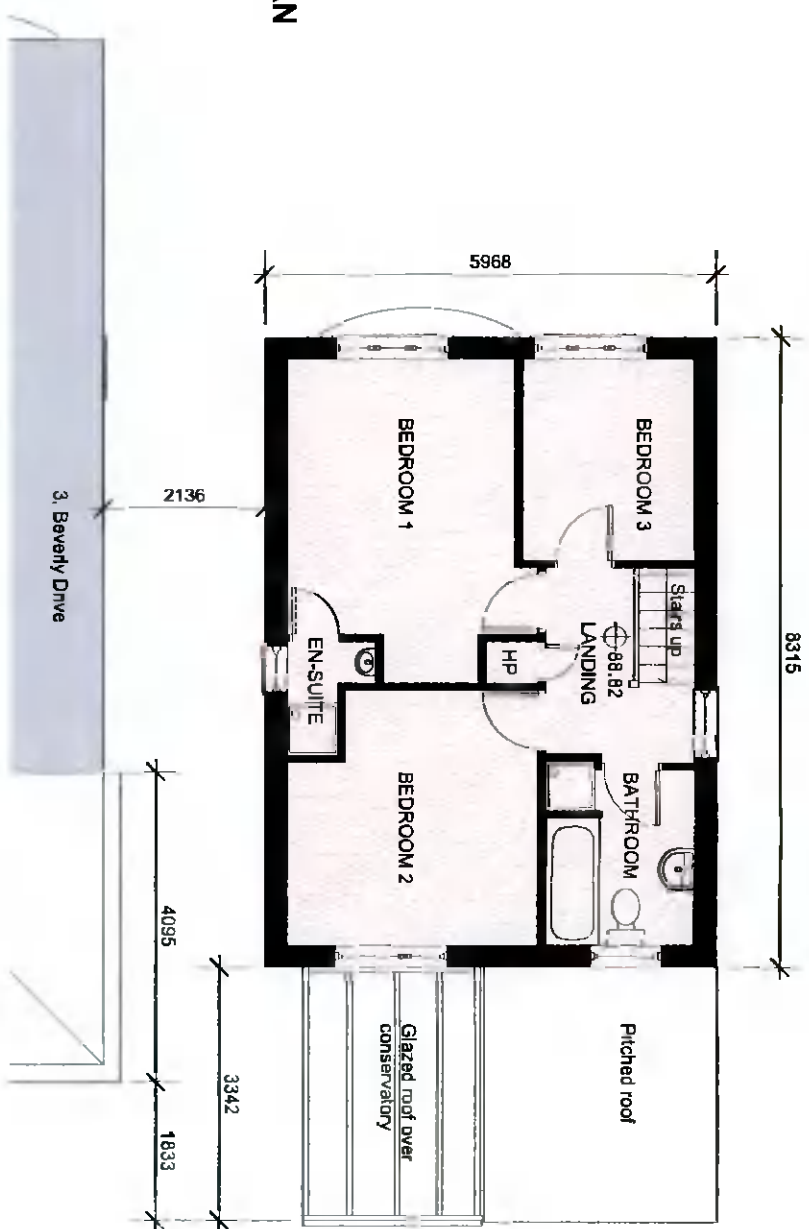

ROOF PLAN

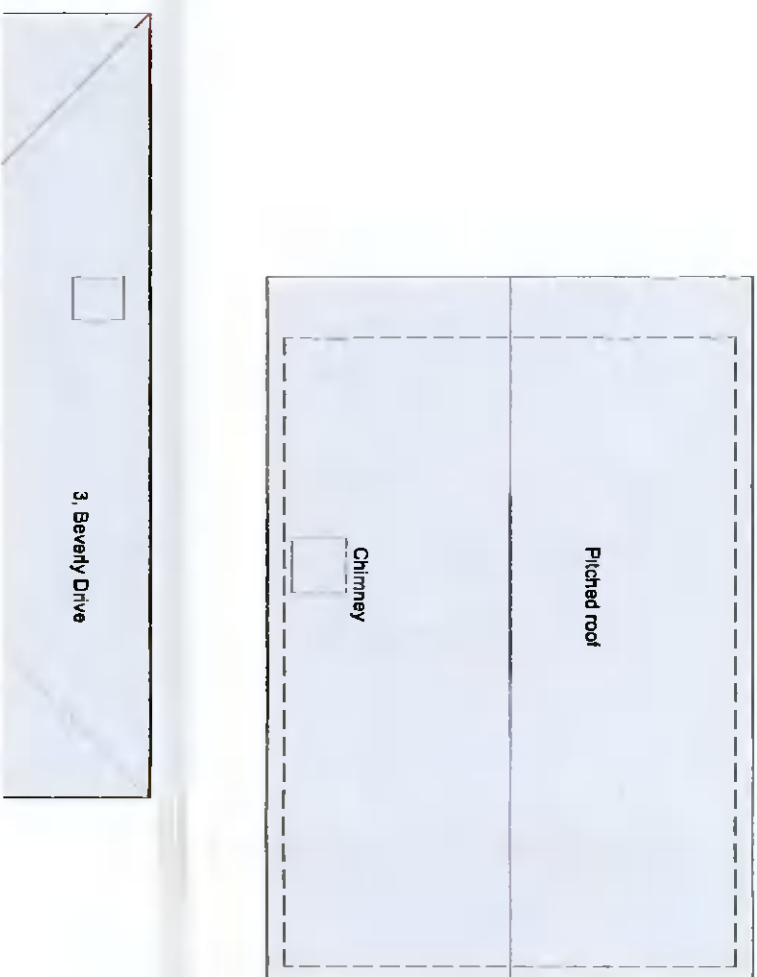

PLANNING

peter nickels architects

client: David Renwick

project: 1, Beverly Drive, Scholarstown, Dublin 16

drawing: Existing First Floor & Roof Plan

drawing no: 1470/PP/004 revision:

scale: 1:100 @ A3 date: August 2021

The Village, Summary Consultation, Dublin 6
e: mail@peternickelsarchitects.ie
t: +353 (0)1 49 34 8902