


The Rookery

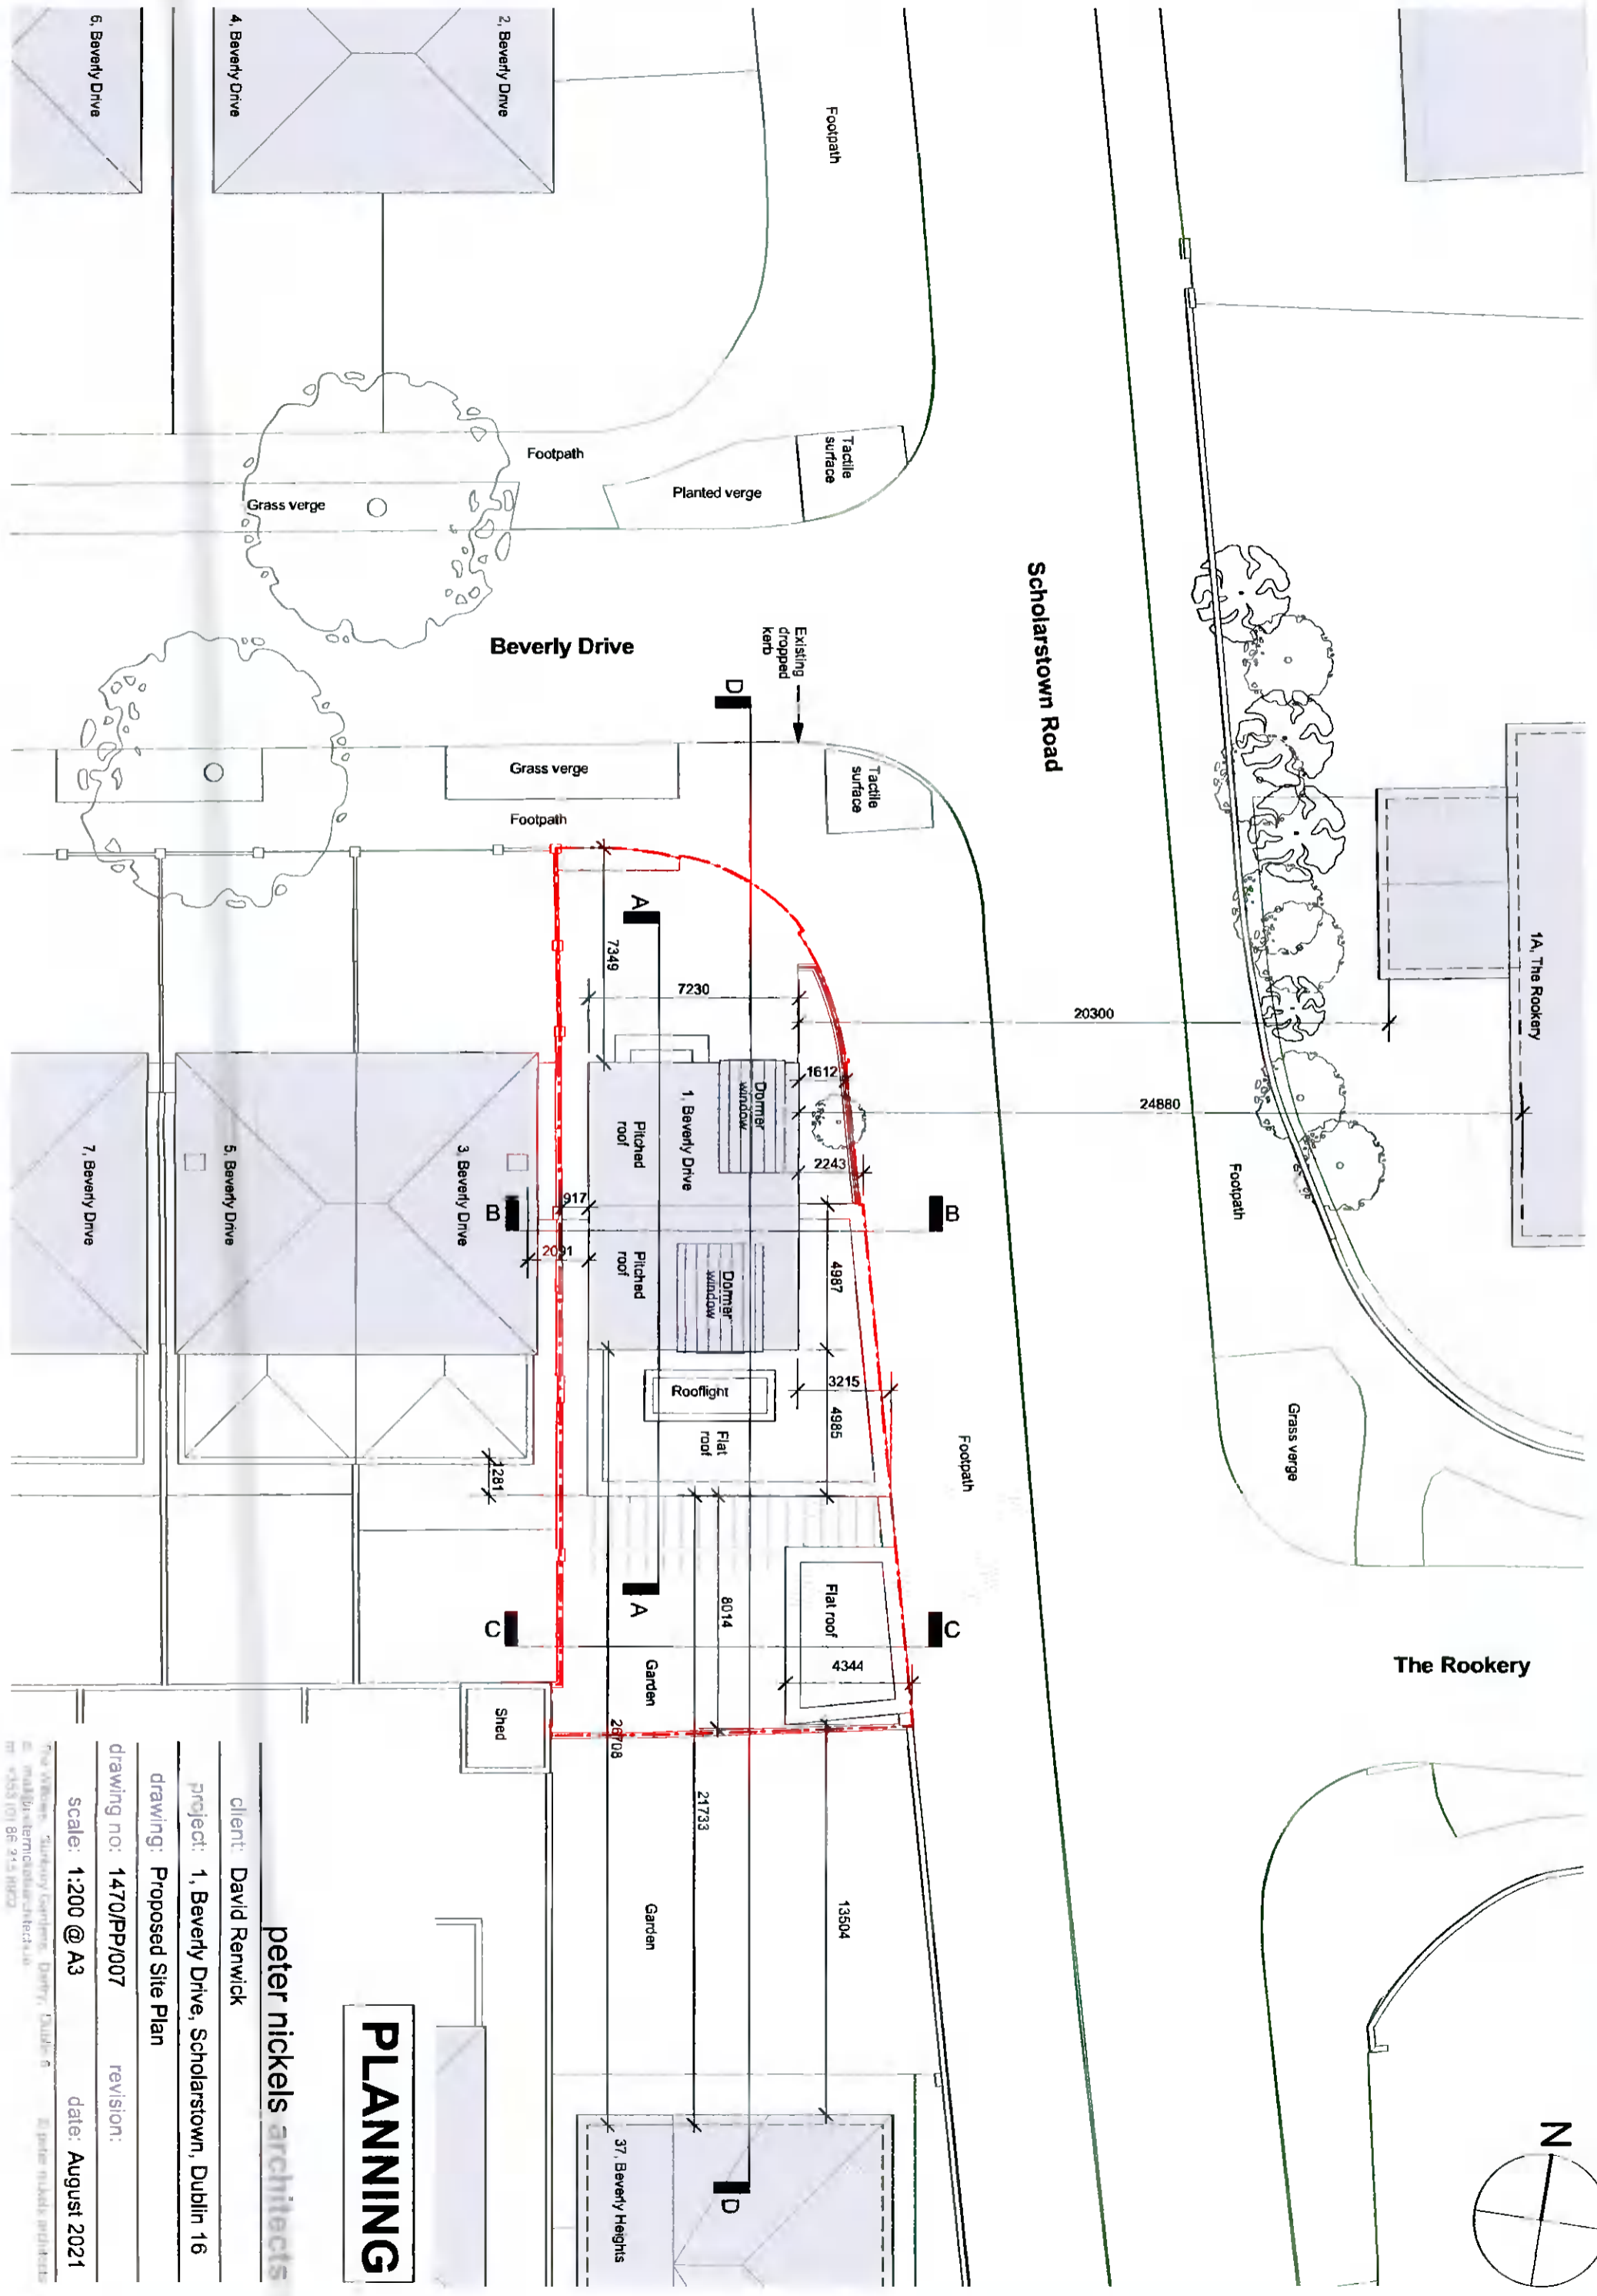

Scholarstown Road



Beverly Drive

PLANNING

peter nickels architects

client: David Renwick

project: 1, Beverly Drive, Scholarstown, Dublin 16

drawing: Proposed Site Plan

drawing no: 1470/PP/007 revision:

scale: 1:200 @ A3 date: August 2021

The Offices: Sweeney Gardens, Quarry, Dublin 6 E: peter.nickels@pna.ie
D: malcolm.ternicola@pna.ie M: +353 101 86 24-5 18722