



FIRST FLOOR PLAN

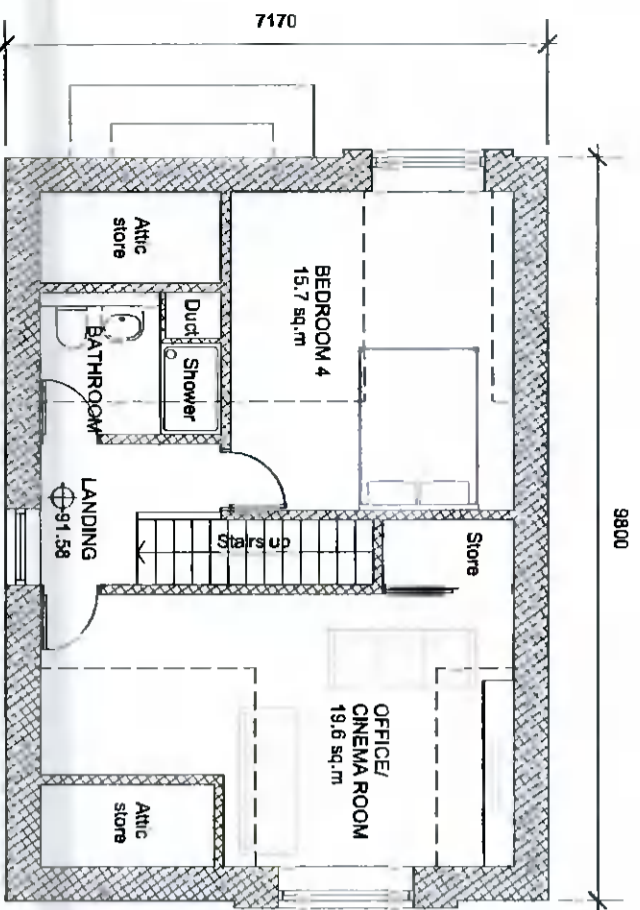

SECOND FLOOR PLAN

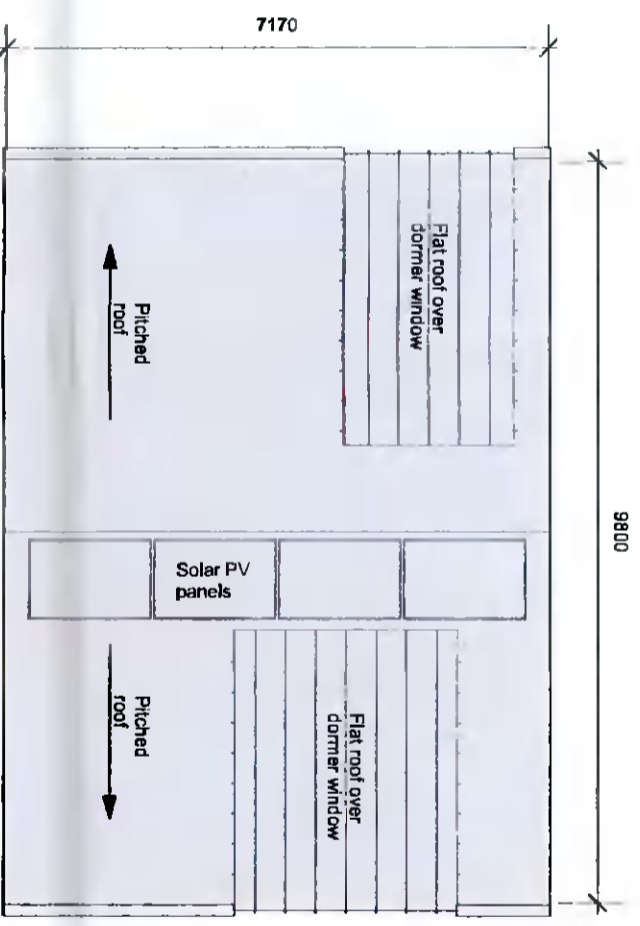

ROOF PLAN

PLANNING

peter nickels architects

client: David Renwick

project: 1, Beverly Drive, Scholarstown, Dublin 16

drawing: Proposed First, Second & Roof Plans

drawing no. 1470/PP/009 revision:

scale: 1:100 @ A3 date: August 2021

The Ireland: Secretary General, Cork, Dublin 8
 e. mail: @peternickelsarchitects.ie
 m. +353 (0) 86 315 8902