


1A, The Rookery  
Scholarstown Road  
Contiguous front elevation (North) to Beverly Drive - Existing

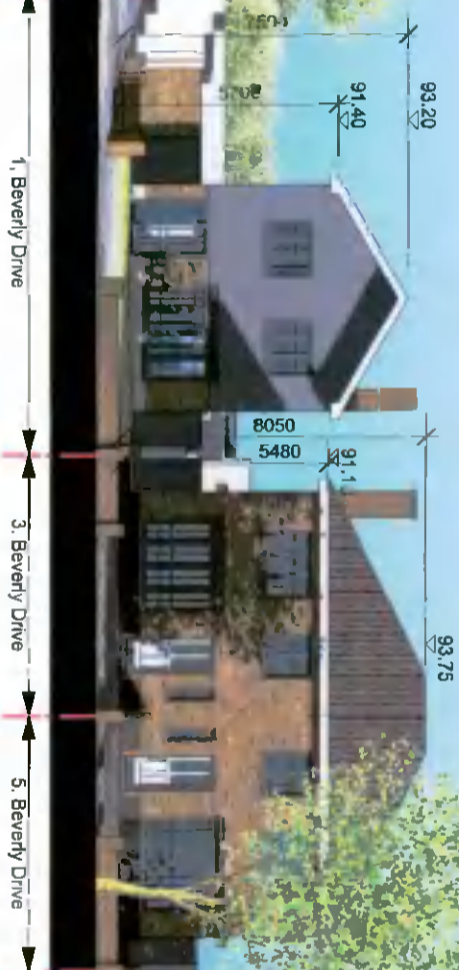

1A, The Rookery  
Scholarstown Road  
Contiguous front elevation (North) to Beverly Drive - Proposed



# PLANNING

**peter nickels architects**

client: David Renwick

Project: 1, Beverly Drive, Scholarstown, Dublin 16

Drawing: Contiguous Elevations

Drawing no: 1470/PP/015

Scale: 1:200 @ A3

Date: August 2021

The views, sections, elevations, plans, details, and other information shown on this drawing are the property of Peter Nickels Architects and are not to be used for any other project without the written consent of Peter Nickels Architects.