


Contiguous rear elevation (South) - Existing

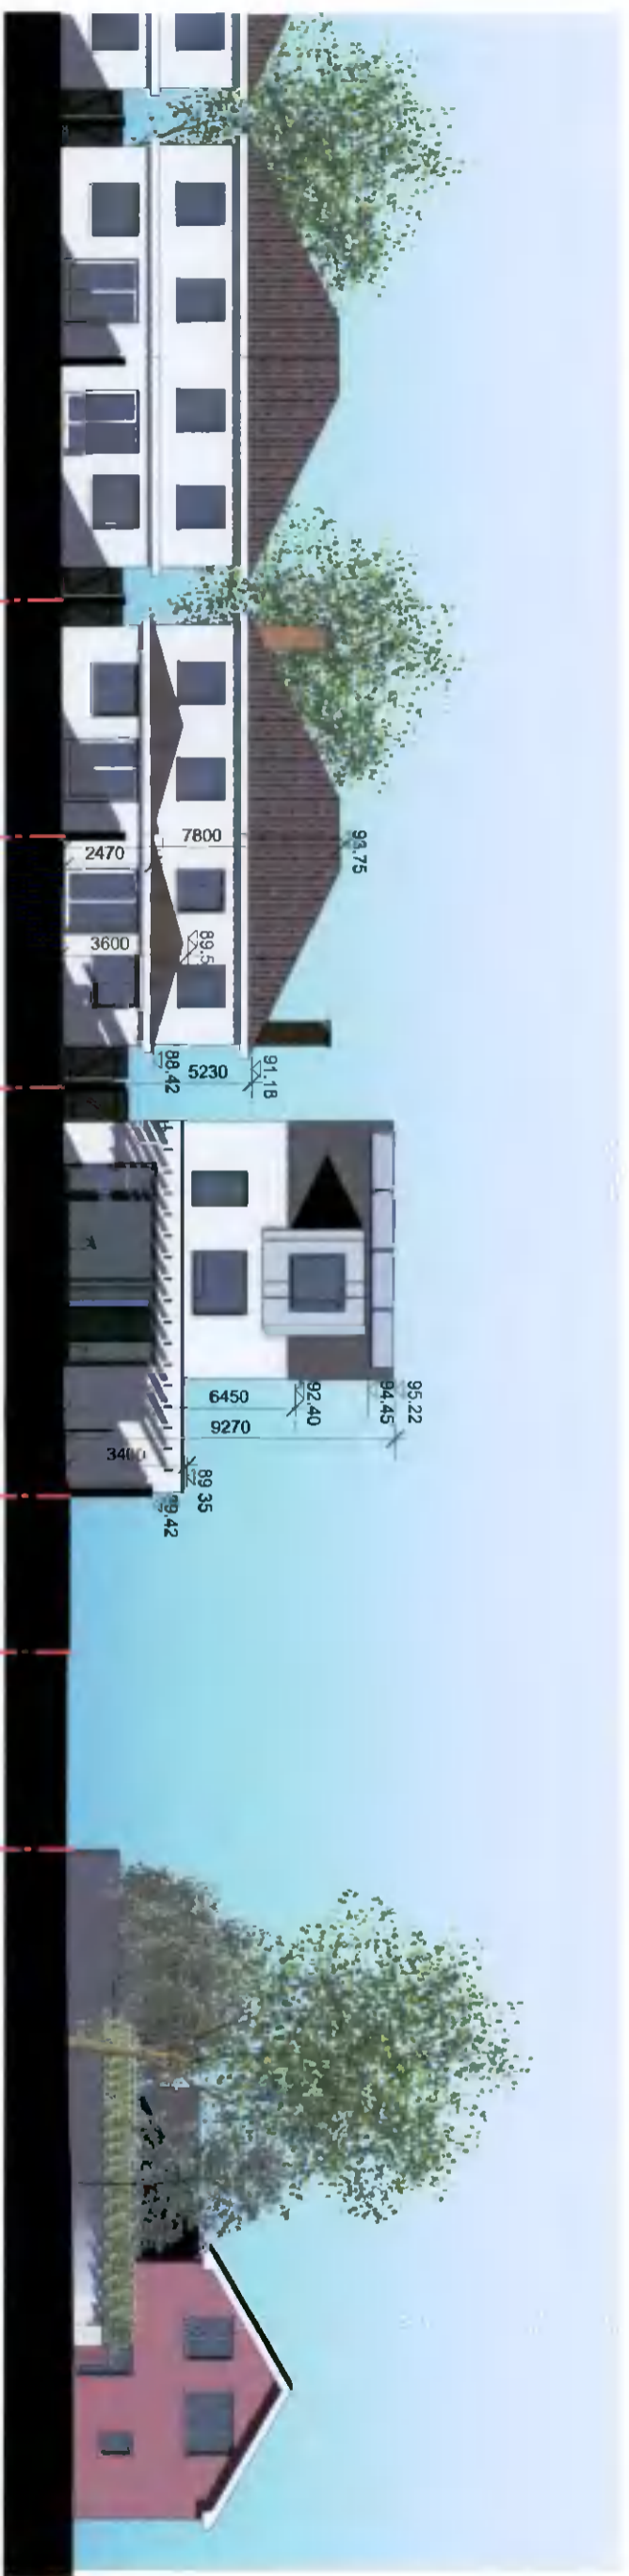

Contiguous rear elevation (South) - Proposed

**PLANNING**

**peter nickels architects**

client: David Renwick

project: 1, Beverly Drive, Scholarstown, Dublin 16

drawing: Contiguous Elevations

drawing no: 1470/PP/017

scale: 1:200 @ A3

date: August 2021

The office: Sunday's Cross, Dún Laoghaire, Dublin 15  
 E: info@peternickels.com  
 Tel: 0181 201 215/216