



Roof Plan

G Block

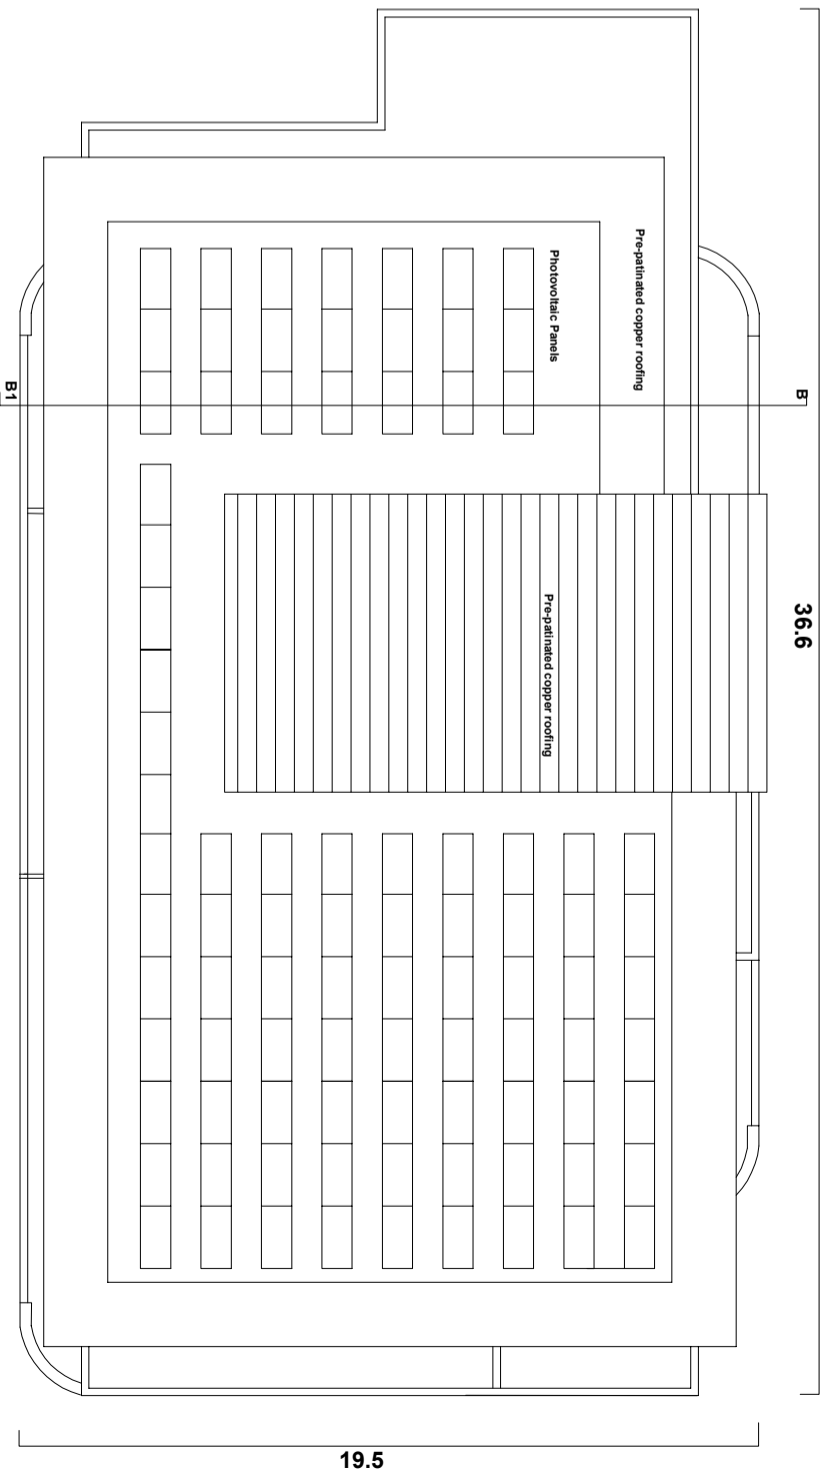

Roof Plan

F Block

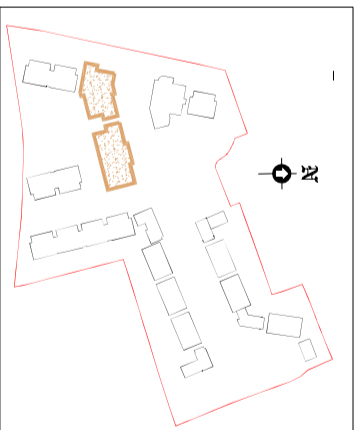

<b>Client</b> Maccabe Durney Barnes	<b>Drw: Block F&amp;G Roof Plans</b> Drw No : 2183-125-A
<b>Project</b> Stocking Lane SHD 2	Scale : 1:200 on A3 print Date : 30.8.21
<b>Site</b> Stocking Lane Dublin 16	<b>Matt Barnes</b> Architect Coolamber, Stocking Lane, Dublin 16 014933244