




Second Floor Plan

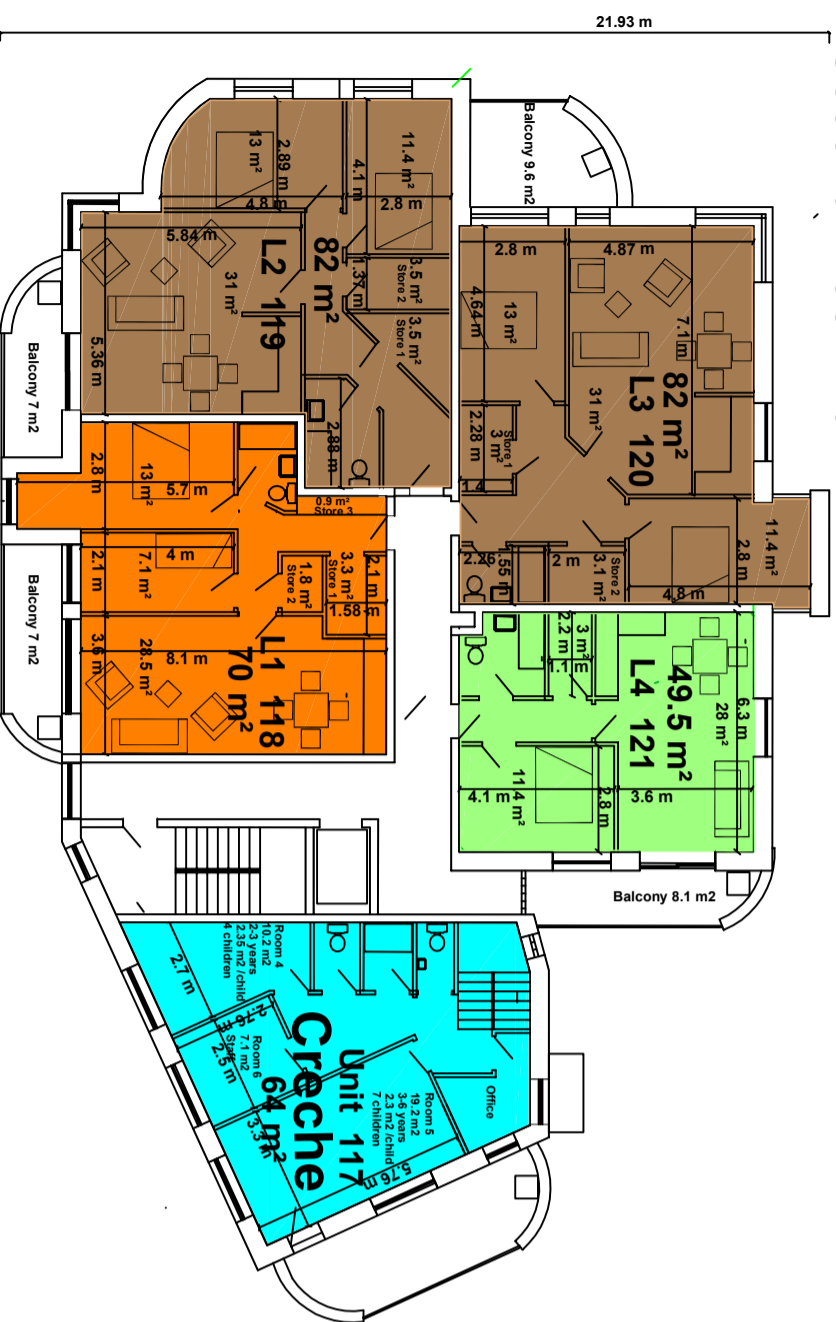

First Floor Plan

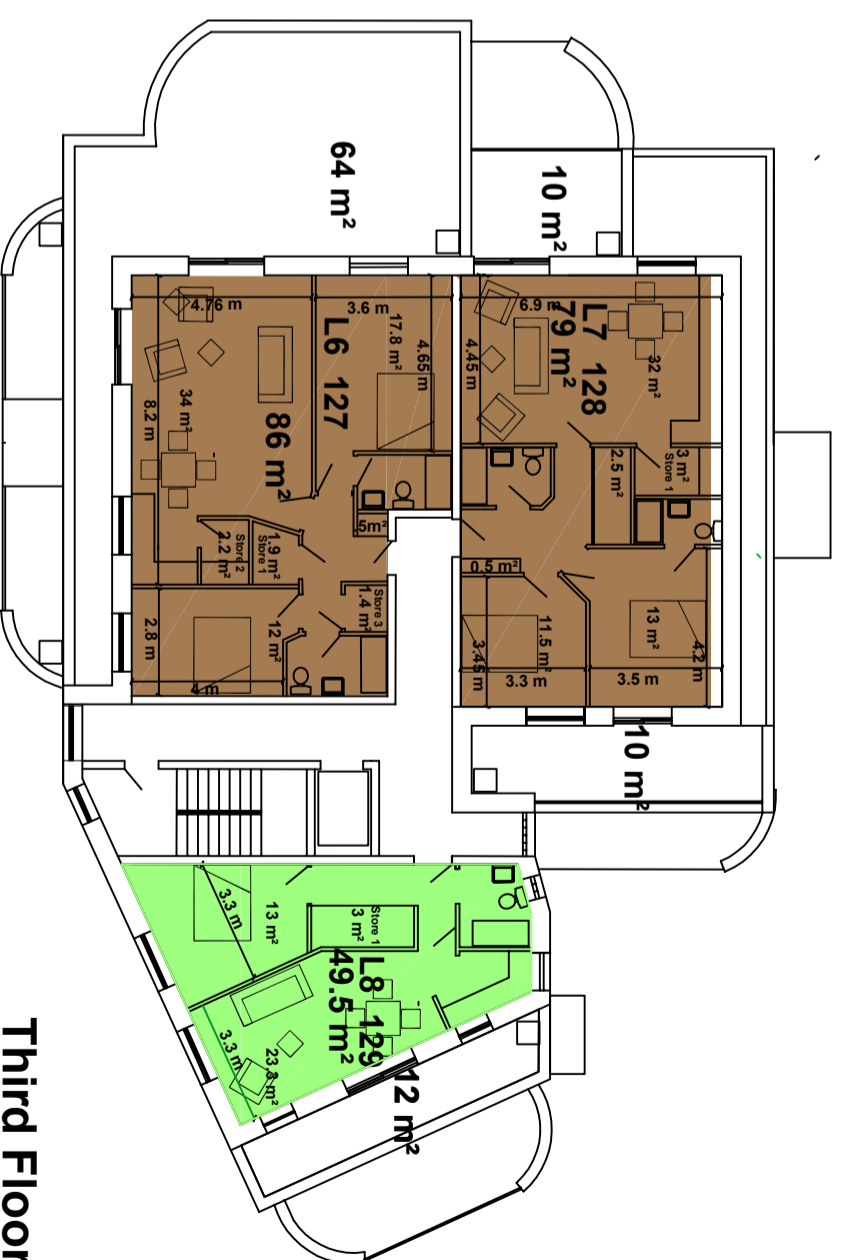

Third Floor Plan

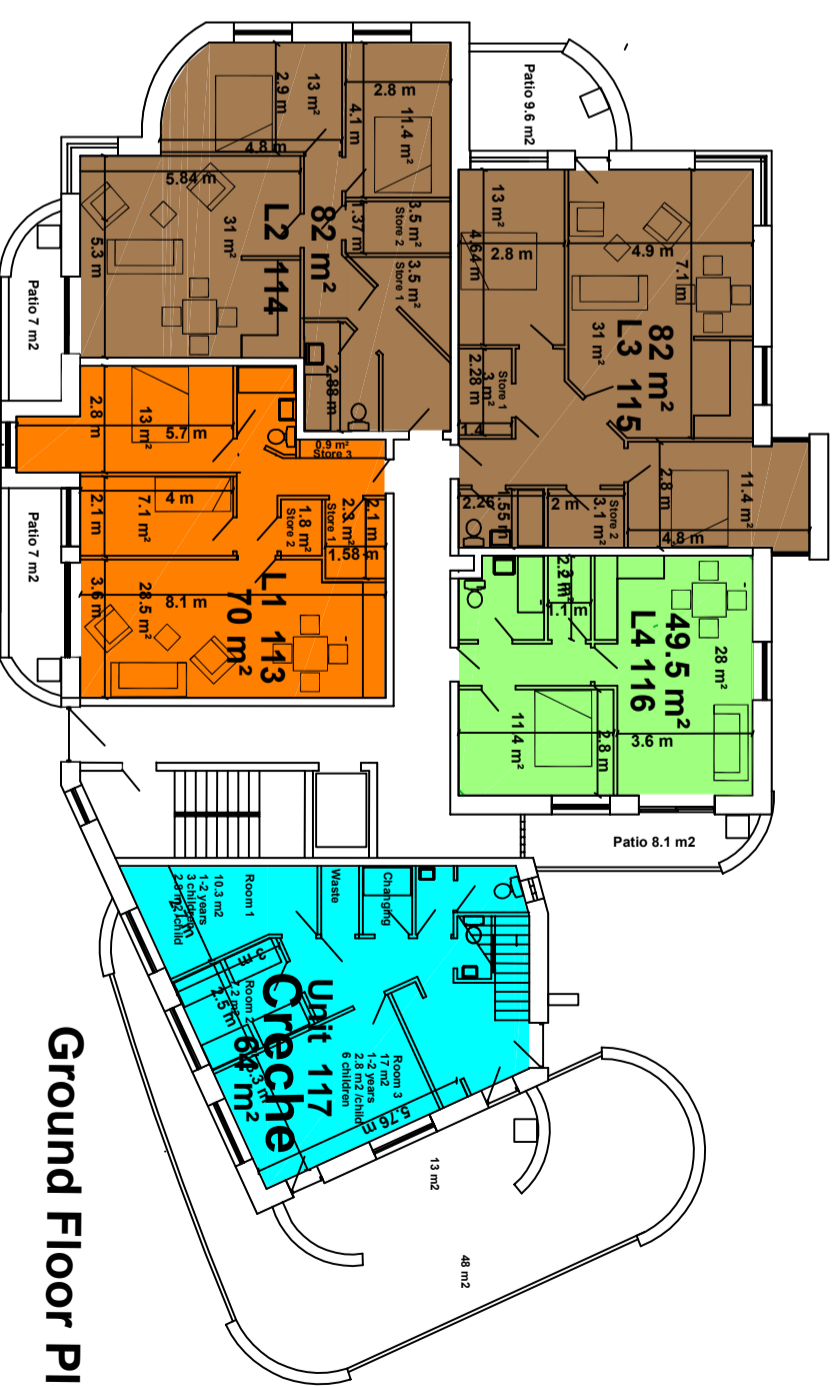


Ground Floor Plan



32.87 m

21.93 m

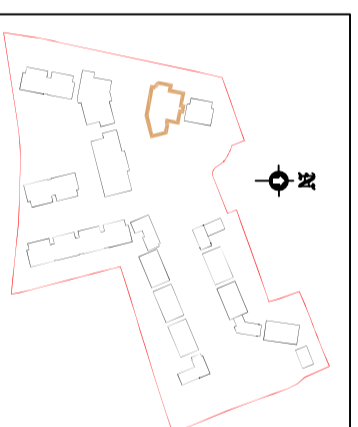

Creche Schedule	m2	Age	Standard	Children
Room 1	10.3	1-2	2.8 m2	3
Room 2	7.2	1-2	2.8 m2	2
Room 3	19.6	1-2	2.8 m2	6
Room 4	10.3	2-3	2.35 m2	4
Room 5	19.2	3-6	2.3 m2	7
Room 6	7.1		Staff	
Totals				22
Net Floor area m2	73.7			
Gross floor area m2	128			
Outdoor play m2	61			

Client Maccabe Durney Barnes	Dwg: Block L Plans
Project Stocking Lane SHD 2	Dwg No : 2183-170-A
Site Stocking Lane Dublin 16	Scale : 1:200 on A3 print
	Date : 30.8.21
	Matt Barnes Architect
	Coolamber, Stocking Lane, Dublin 16 014933244