


NOTE: Refer to notes relevant to job stage.
 DESIGN: All drawings are for discussion purposes only and are not to be used for any other purpose.
 PLANNING: All drawings are for planning purposes only and are not to be used for any other purpose. Any changes made to these drawings are subject to approval by the relevant authority prior to work commencing. It should be noted that any changes at this stage can have planning implications. If you have any queries please refer to the drawing.
 CONSTRUCTION: Drawings are to be checked on site by the construction team. The engineer's office is to be informed of any discrepancies immediately. If you have any queries please refer to the drawing.
 NOTE: This drawing is the property of Clarke & Co. and shall not be used, reproduced or distributed to any other party without prior written permission of Clarke & Co. and shall be returned upon request.
 DOCUMENT CONTROL:
 ISSUE DATE: 20/10/2021 REV: 01

REV	DATE	REV'D BY	CHK'D BY	DESCRIPTION

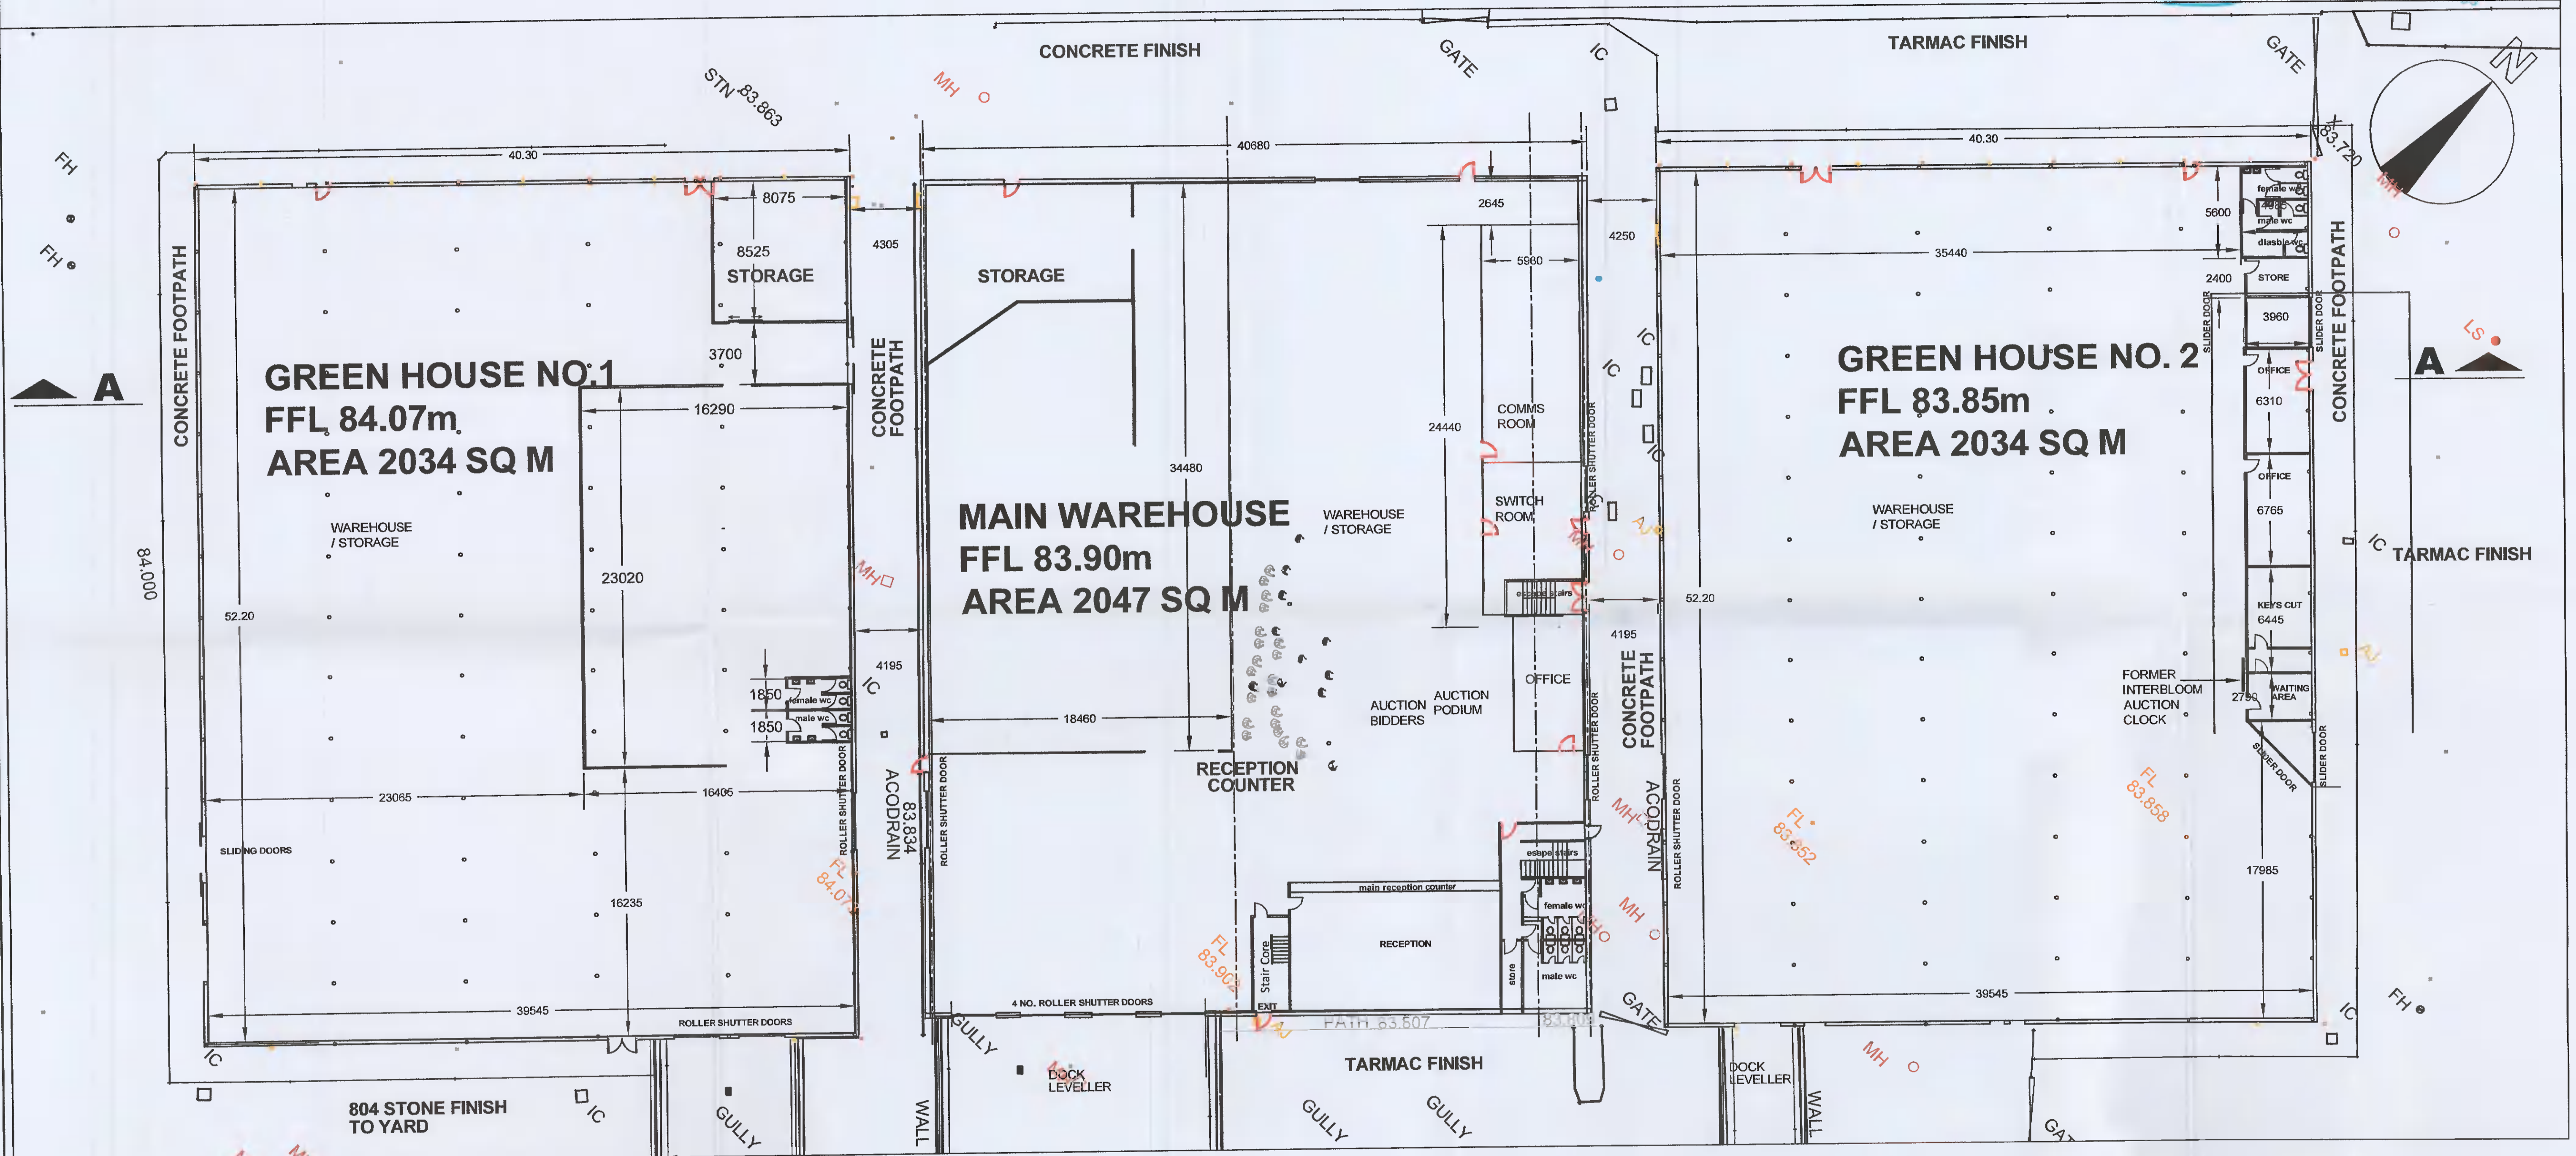

clarke engineers architects

CLIENT:	HGR HOLDINGS LIMITED GREEN ISLE ROAD, COARKAGH, DUBLIN 22			Clarke & Co. Highland View Tce Fairgreen Naas Co. Kildare Republic of Ireland t: +353 45 866448 e: admin@clarkeco.ie w: www.clarkeco.ie			
PROJECT:	PLANNING RGR HOLDINGS LIMITED GREEN ISLE ROAD, COARKAGH, DUBLIN 22						
DRAWING:	GROUND FLOOR PLANS						
DRAWN BY:	FS	CHECKED BY:	RC	DATE:	22.02.2021	SCALE:	1/200
REV:	0	LAYOUT:	A1	DRAWING NO.:	4896-02-P05	STATUS:	PLANNING