


01 SOUTH EAST ELEVATION
1:100

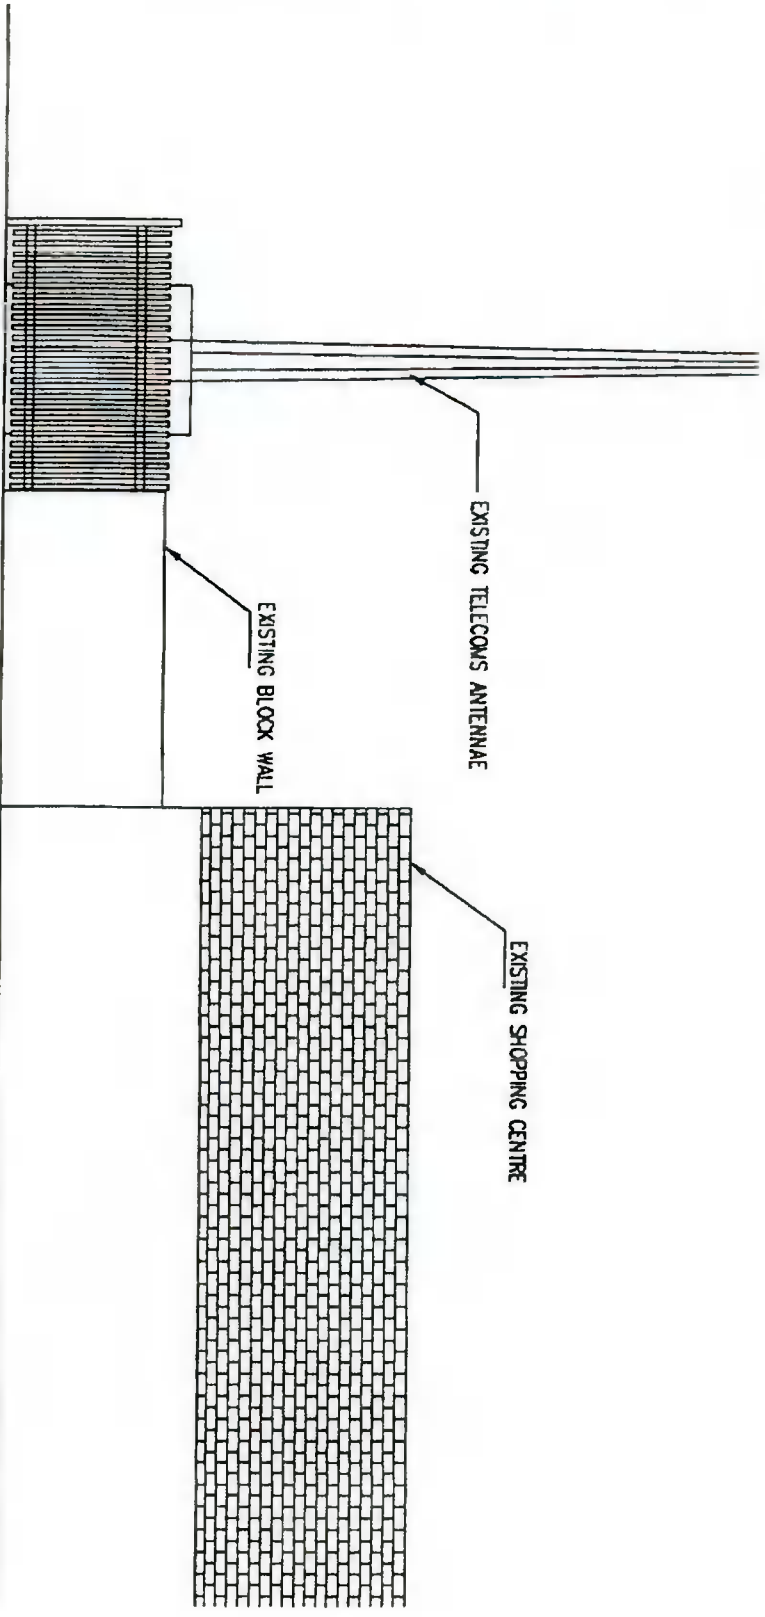

02 SOUTH WEST ELEVATION
1:100

Client	Kevin Hegarty 14 Ballinclea Heights, Killiney, Co. Dublin Phone - 0862553631
Project	Car Wash Facility at Old Bawn Shopping Centre, Tallaght, Dublin 24.
Dwg Title	Elevations
DWG REF	RP-OBSC-03 Elevations
Scale	1:500 @A3
Date	05/05/21
Status	Planning