


**INFORMATION DRAWING**

DO NOT SCALE from this drawing. Only figured dimensions are to be used. This drawing is the copyright of MOLONEY O'BERNE. Any discrepancies between this drawing and other information shall be reported to the ER. Construction should ONLY proceed from The Works Requirements or as amended/clarified per the contract conditions. Should any site personnel, or those employed to carry out works on their behalf, choose alternative materials or components to those specified by MOLONEY O'BERNE, without reference and agreement with MOLONEY O'BERNE, then they do so entirely at their own risk.

**LEGEND**


LEGEND	
BUILDING AREA TO BE DEMOLISHED (SUBJECT OF THIS APPLICATION)	

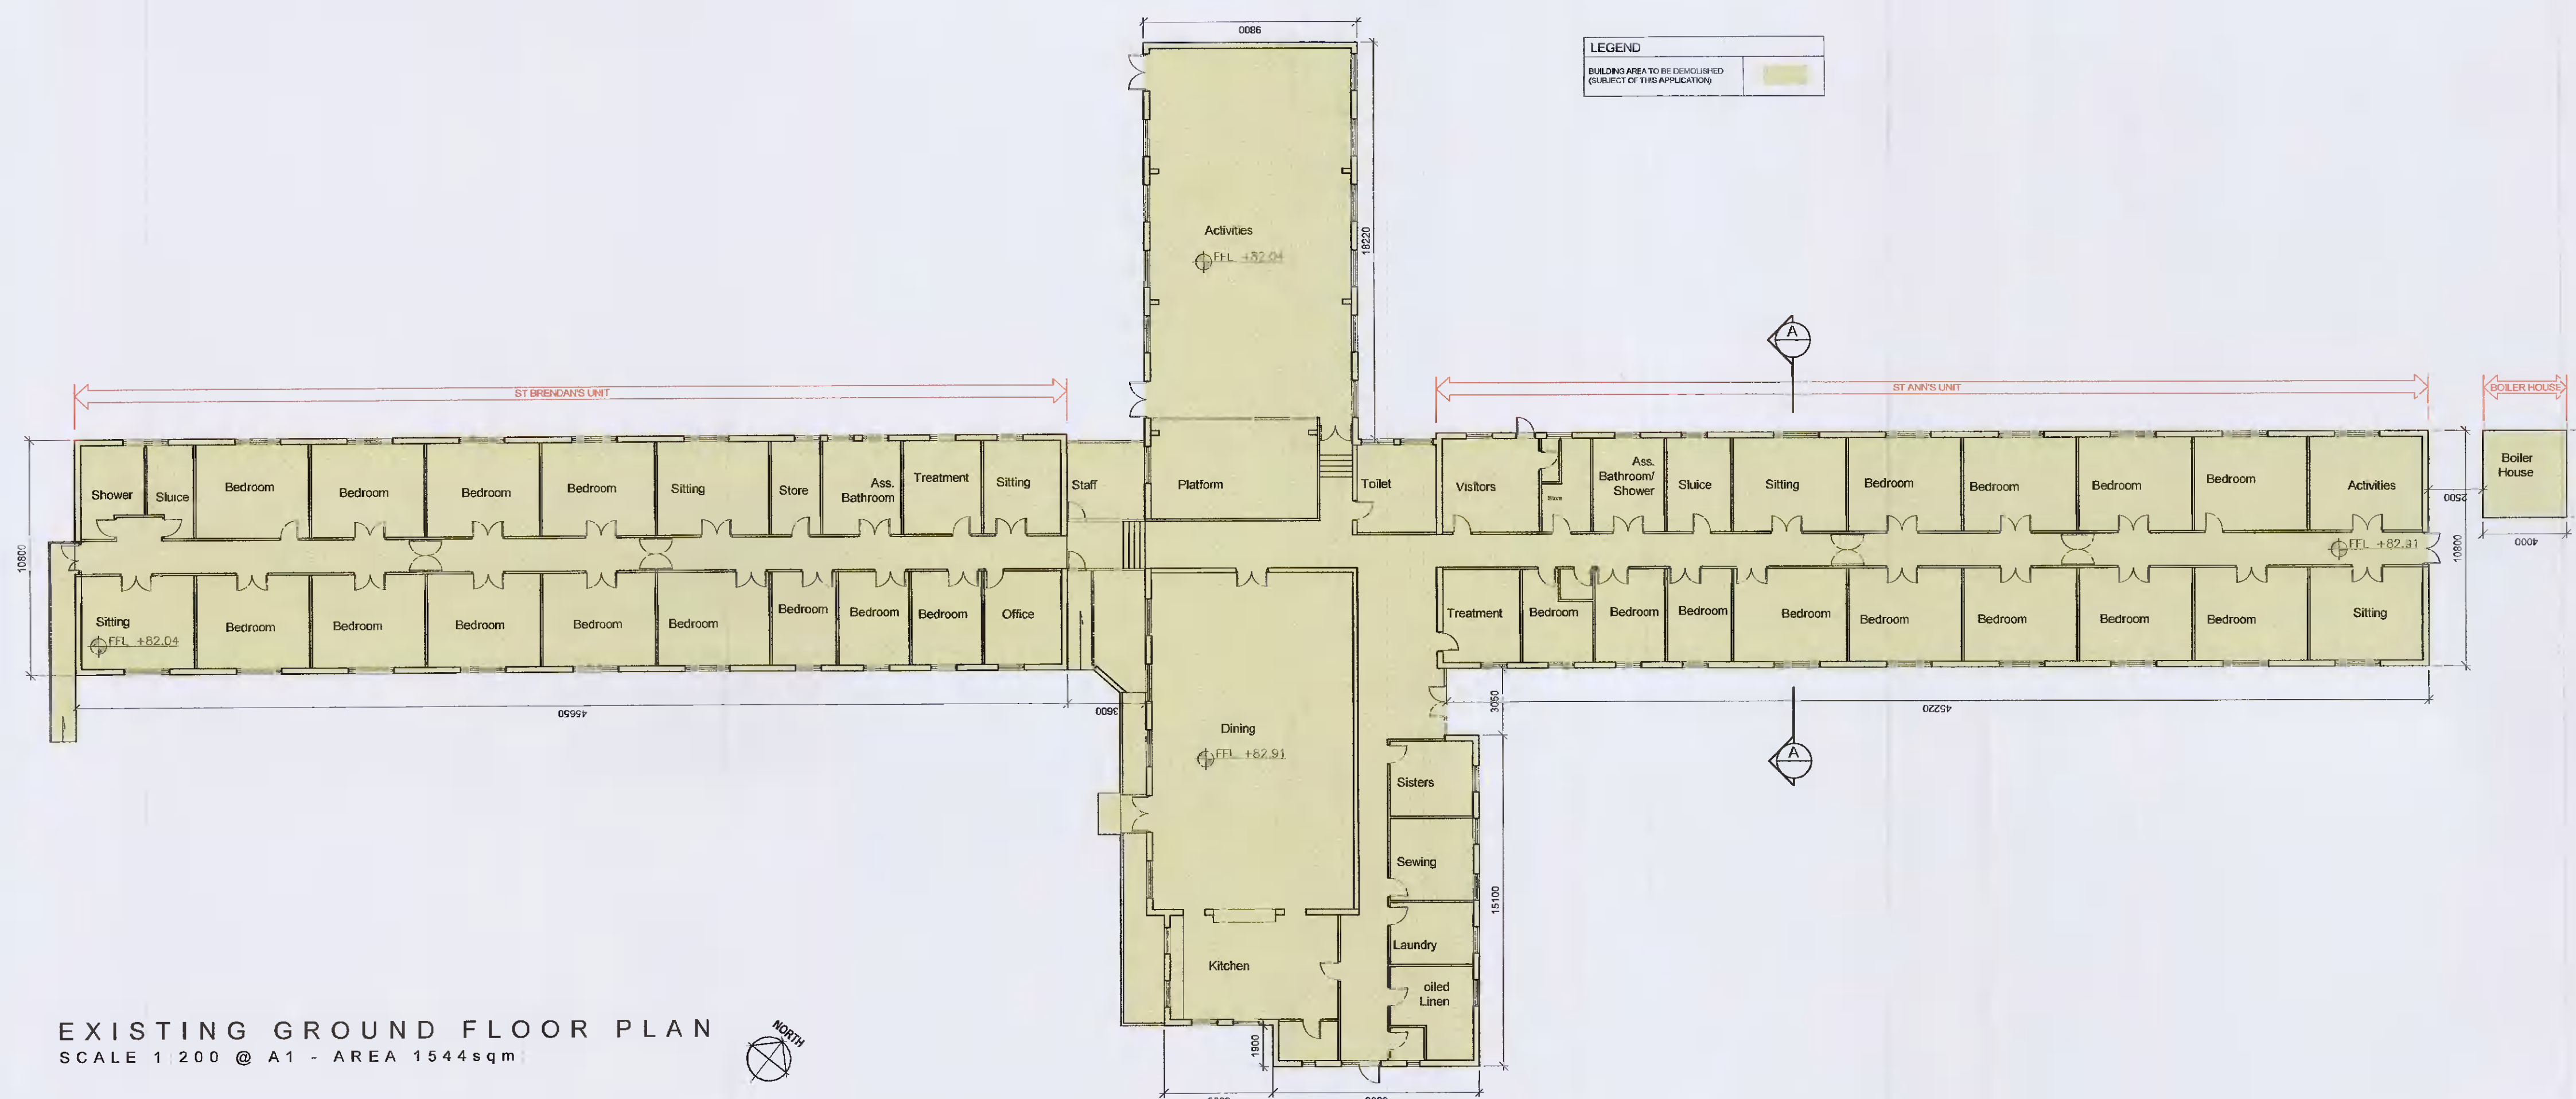

**EXISTING GROUND FLOOR PLAN**  
SCALE 1:200 @ A1 - AREA 1544sqm




**EXISTING FRONT ELEVATION**  
SCALE 1:200 @ A1

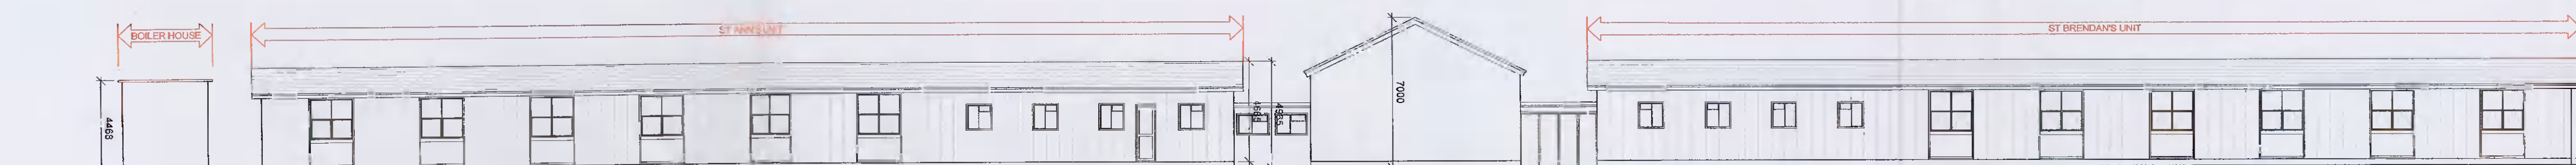


**EXISTING REAR ELEVATION**  
SCALE 1:200 @ A1



**EXISTING SIDE ELEVATION**  
SCALE 1:200 @ A1

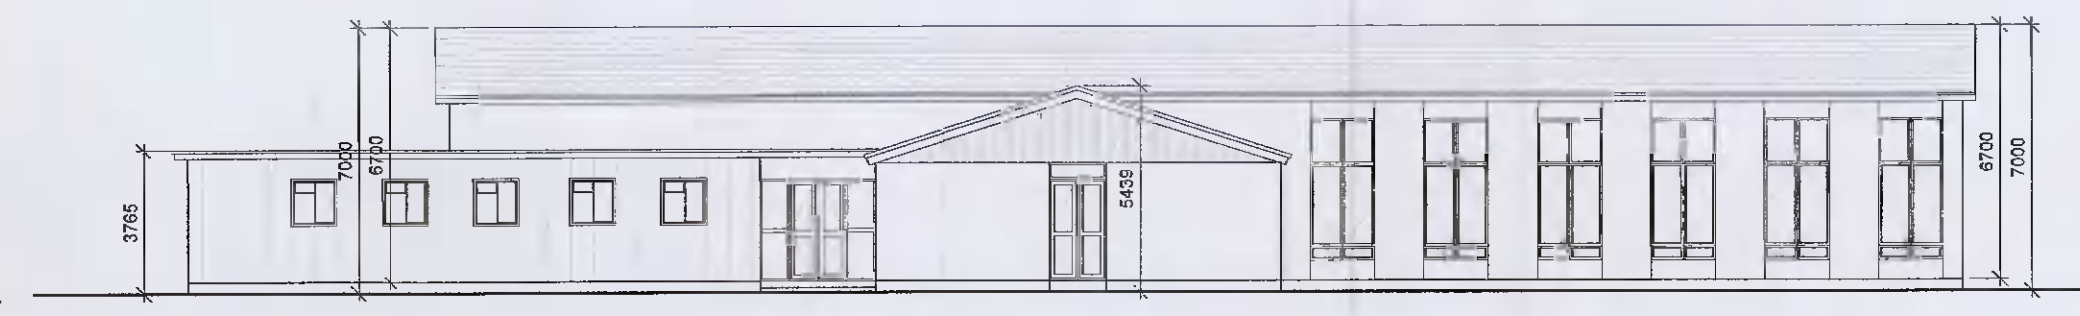

**EXISTING SIDE ELEVATION**  
SCALE 1:200 @ A1

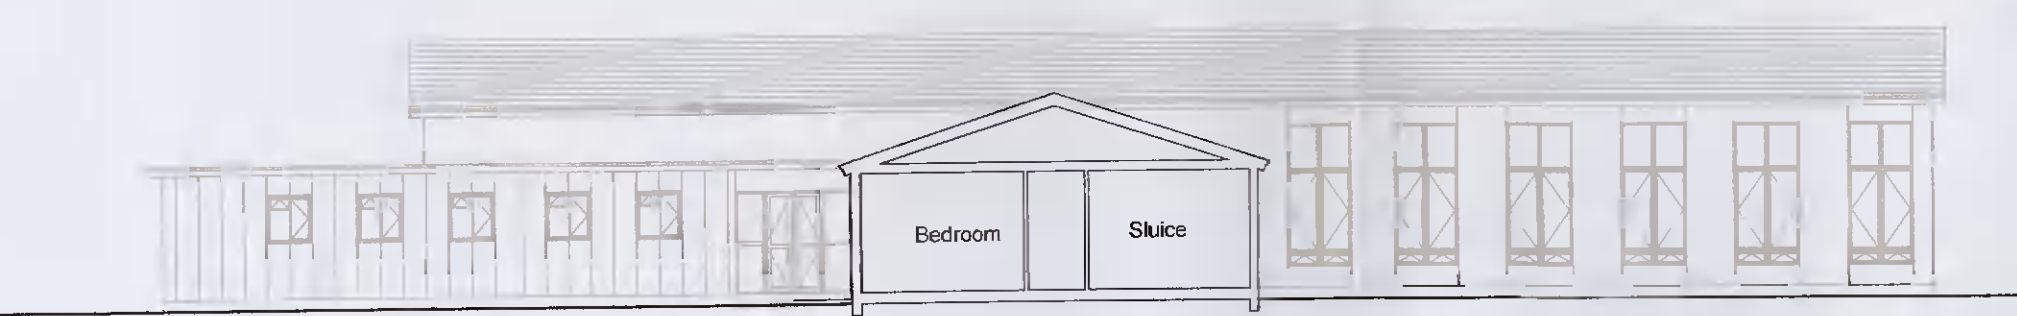

**EXISTING SECTION A-A**  
SCALE 1:200 @ A1

Revisions	Date
Drawing No.	20040 MOB-01 ZZ DR A 2000
Description	Survey G.A Drawings
Scale	1:200
Drawn	K.v.d.S
Date	09-21
Checked	COR

Project  
**Demolition of St Ann's & St Brendans Unit at Peamount Hospital**  
 Client  
**Peamount Healthcare CLG Newcastle Co. Dublin**  
 Issue  
**PLANNING ISSUE**

Issue Date  
**30-09-21**



Oyster Point,  
 Temple Road,  
 Blackrock, Co. Dublin  
 T (01) 4003200 F (01) 2108168 E mail@mob.ie

MOLONEY O'BERNE / ARCHITECTS