



No. 115 (APPLICANT SITE) No. 117 (APPLICANT SITE) No. 119

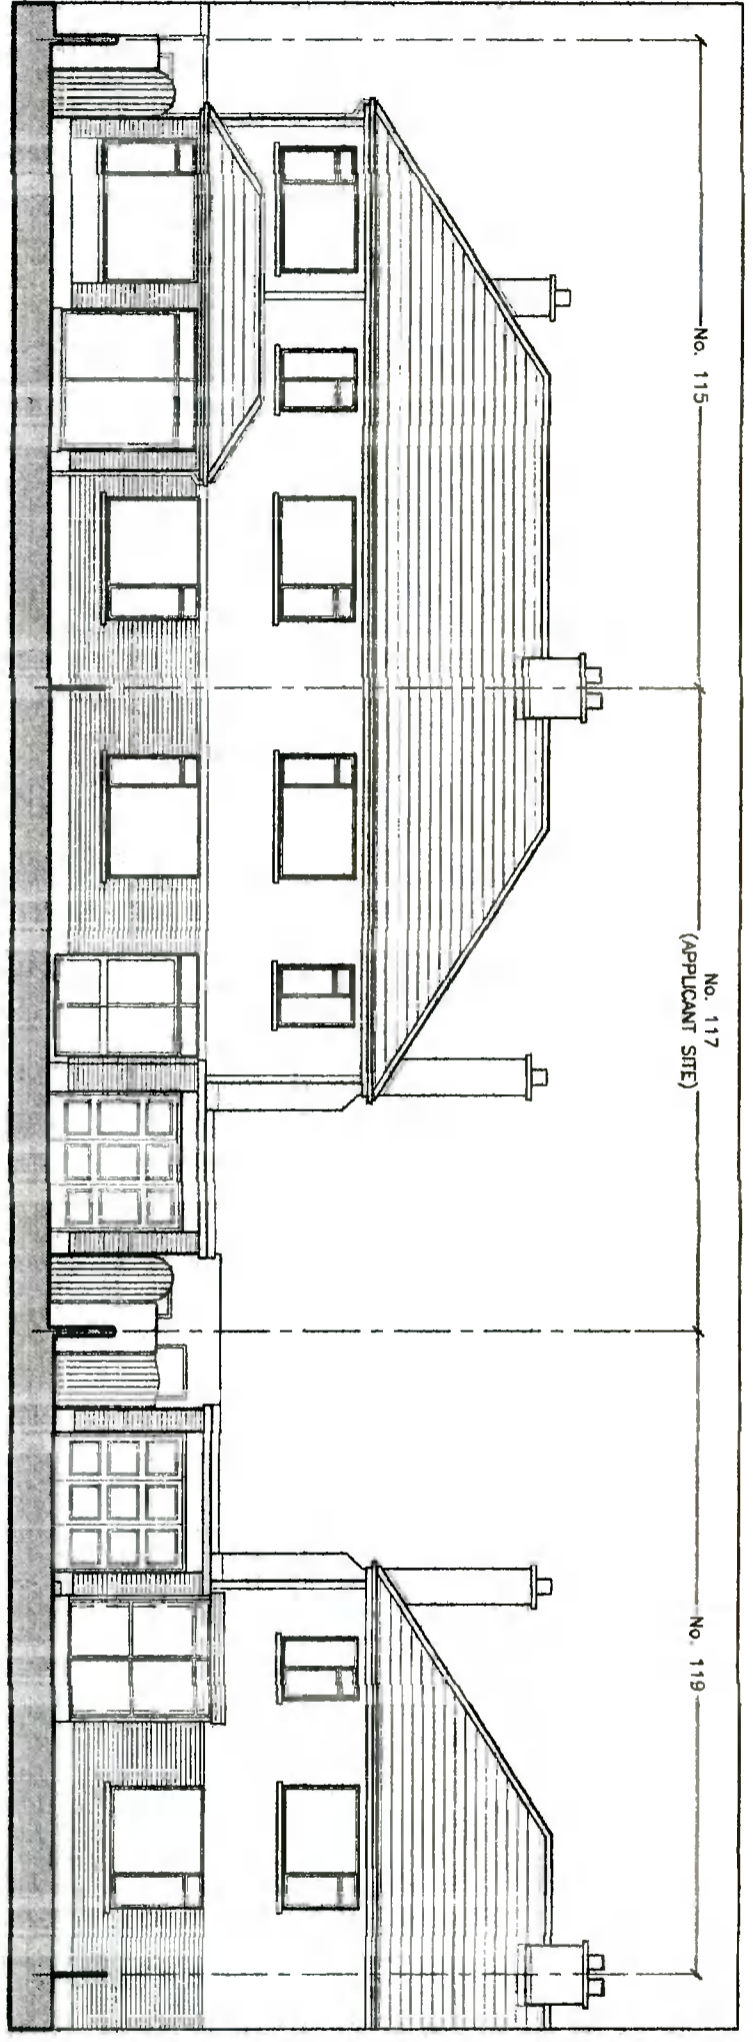

Site Section AA/Front Elevation - Existing

Do not scale. Use figured dimensions only.
 All drawings to be checked on site by contractor prior to any work commencing. Architect to be notified immediately of any discrepancy.
 Copyright - This drawing or design may not be reproduced without permission.

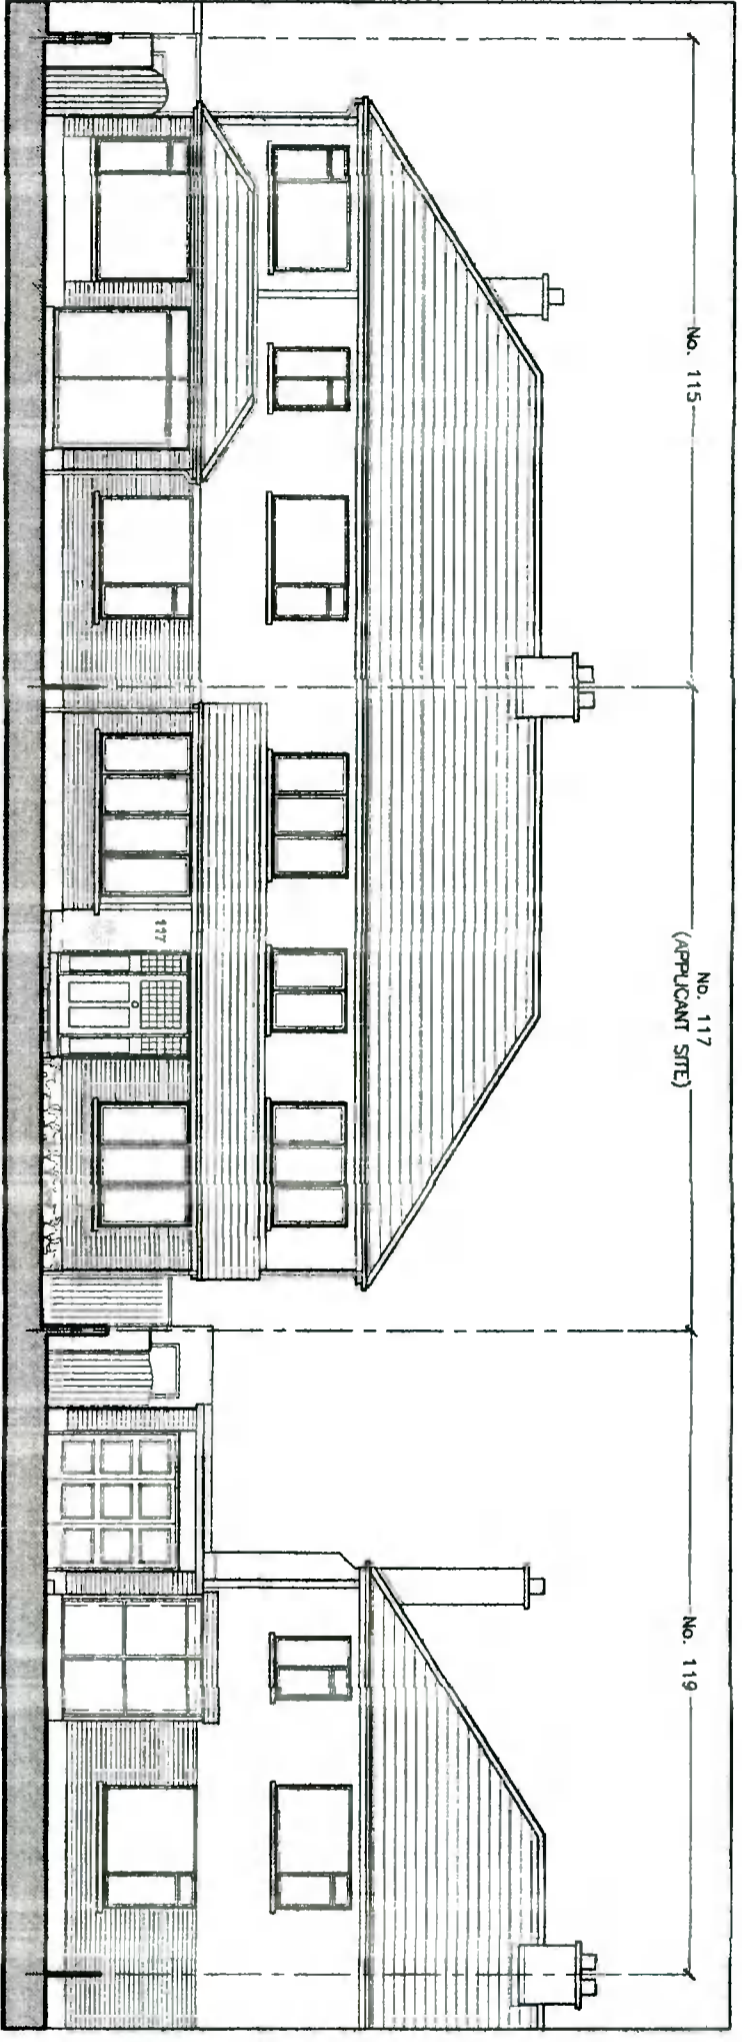

Site Section AA/Front Elevation - Proposed
 SHOWING ELEVATIONS CONTIGUOUS TO THE PROPOSED DEVELOPMENT

FOR PLANNING PURPOSES ONLY

REV. NO.	REVISION DESCRIPTION	DATE

PROJECT TITLE
**Alterations & Extension to
 117 Marian Road,
 Rathfarnham, Dublin 14.**

PREPARED BY
Site Sections AA/Front Elevations
dara o'connell architects

18 La Touche Cove, Cliff Road,
 Greystones, Co. Wicklow, A63 PH8A.
 Tel: +353 1 408 8807 | info@oconnell.ie

DATE	SCALE	DRAWING	REVISED
September 2021	1 : 125	21-02	P-06
DRAWN BY: Dara O'Connell			