



Do not scale. Use figured dimensions only.
 All drawings to be checked on site by contractor prior to any work commencing. Architect to be informed immediately of any discrepancy.
 Copyright - This drawing or design may not be reproduced without permission.

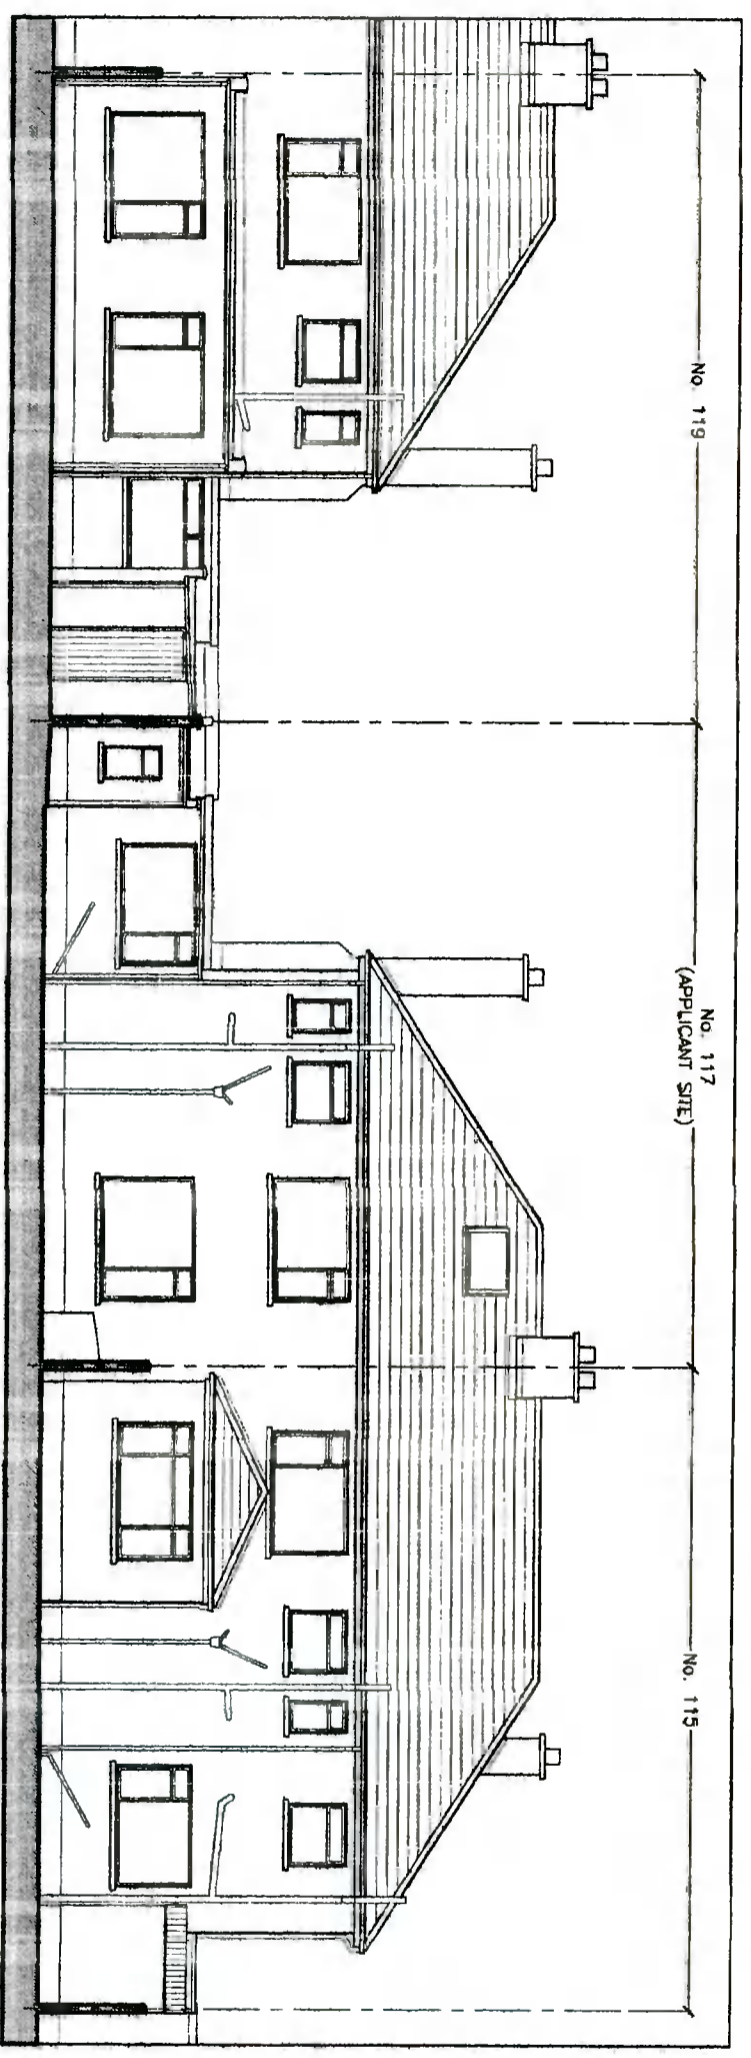

Site Section BB/Rear Elevation - Existing

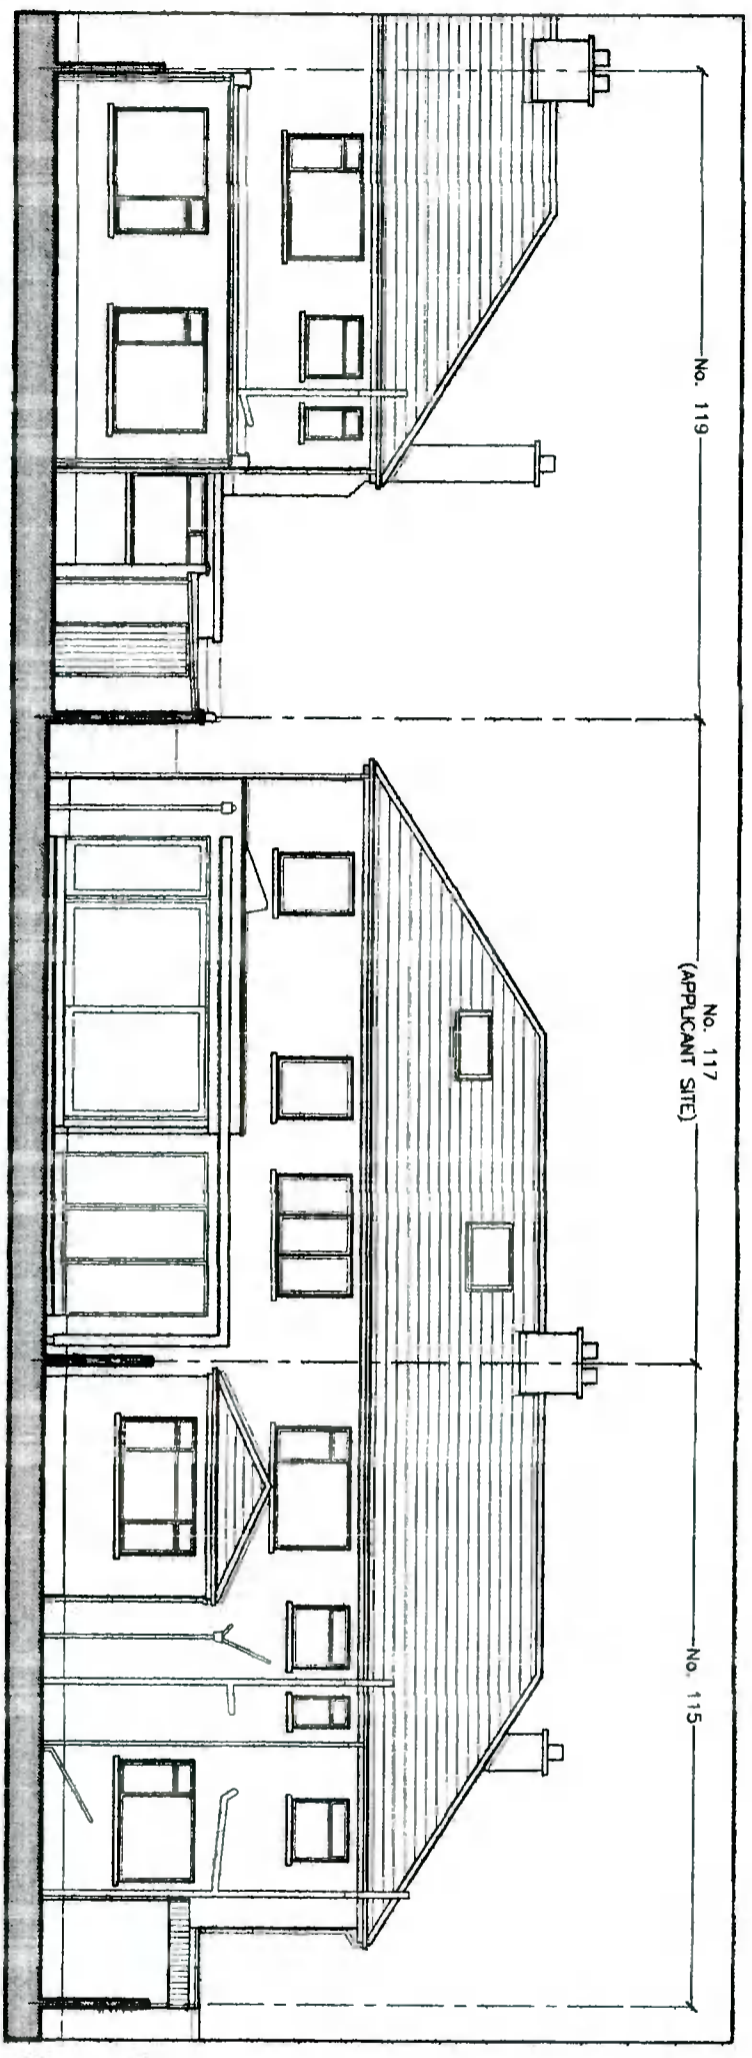

Site Section BB/Rear Elevation - Proposed

SHOWING ELEVATIONS CONDORPUS TO THE PROPOSED DEVELOPMENT

FOR PLANNING PURPOSES ONLY

REV. NO.	REVISION DESCRIPTION	DATE

PROJECT TITLE
 Alterations & Extension to
 117 Marian Road,
 Rathfarnham, Dublin 14.

CONSULTANT
 Site Sections BB/Rear Elevations

dara o'connell architects



18 La Touche Cove, Cliff Road,
 Greystones, Co. Wicklow, A64 PHA.
 (t) +353 1 408 8807 (e) info@oconnell.ie

DATE	SCALE	DRAWN BY	REV. NO.
September 2021	1 : 125	21-02	
DESIGNER		P-07	
		Dara O'Connell	