




Front Elevation (West) - Proposed

— OUTLINE OF EXISTING WINDOW OPES TO BE ALTERED
 * NOTE: ALL LEVELS TAKEN ABOVE/BELOW TEMPORARY BENCH MARK - OFF EXISTING/PROPOSED FINISHED GROUND FLOOR LEVEL. ALL EXTERNAL HEIGHTS TAKEN FROM GENERAL GROUND LEVEL.

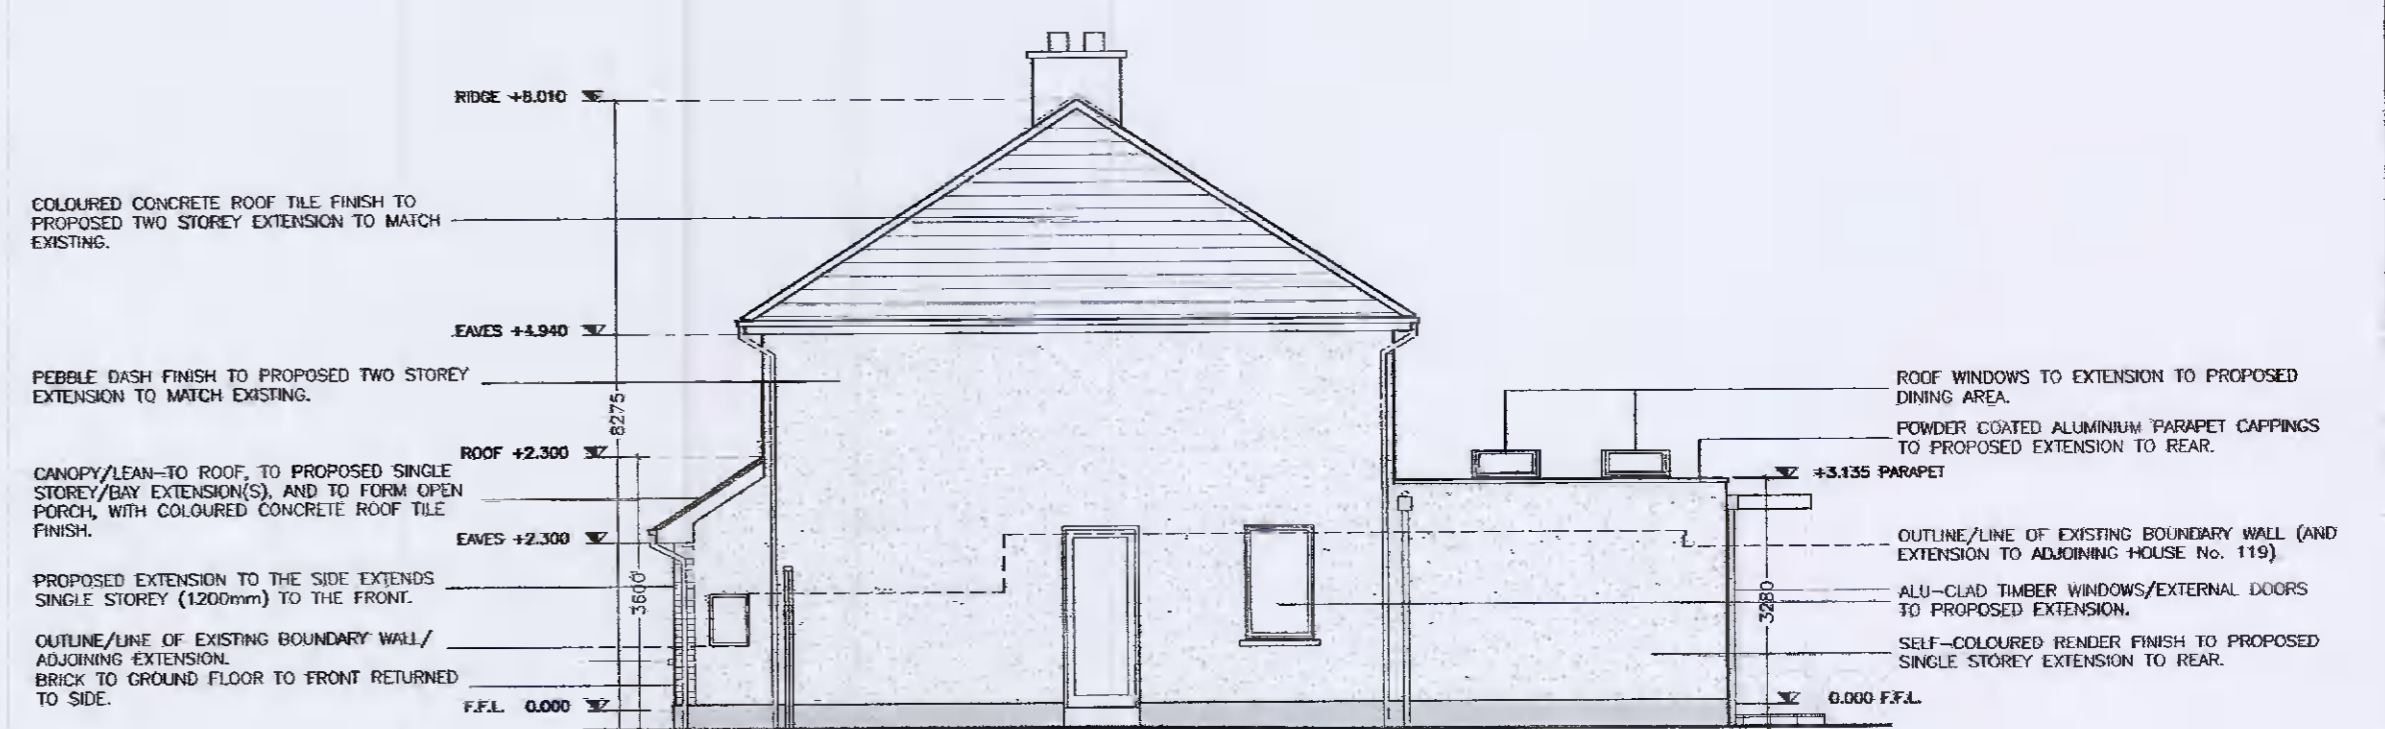


Side Elevation 1 (South) - Proposed

* NOTE: ALL LEVELS TAKEN ABOVE/BELOW TEMPORARY BENCH MARK - OFF EXISTING/PROPOSED FINISHED GROUND FLOOR LEVEL. ALL EXTERNAL HEIGHTS TAKEN FROM GENERAL GROUND LEVEL.



Rear Elevation (East) - Proposed

— OUTLINE OF EXISTING WINDOW OPES TO BE ALTERED
 * NOTE: ALL LEVELS TAKEN ABOVE/BELOW TEMPORARY BENCH MARK - OFF EXISTING/PROPOSED FINISHED GROUND FLOOR LEVEL. ALL EXTERNAL HEIGHTS TAKEN FROM GENERAL GROUND LEVEL.

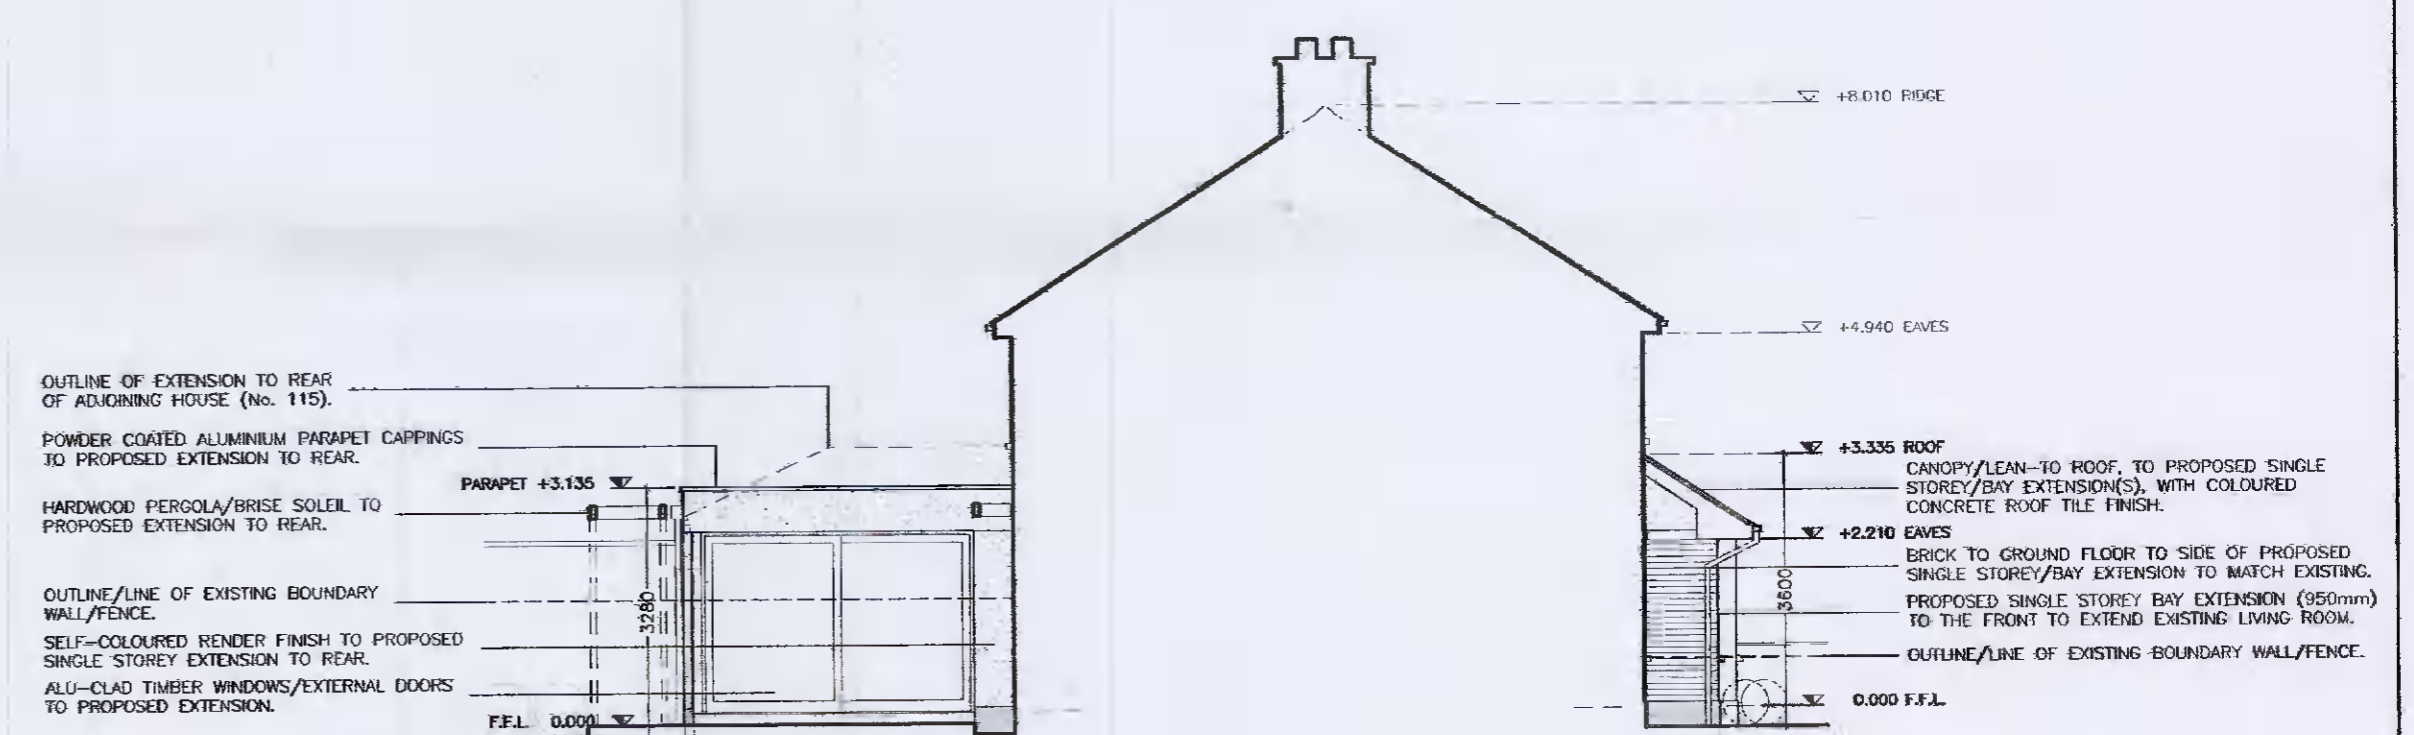


Side Elevation 2 (North) - Proposed

* NOTE: ALL LEVELS TAKEN ABOVE/BELOW TEMPORARY BENCH MARK - OFF EXISTING/PROPOSED FINISHED GROUND FLOOR LEVEL. ALL EXTERNAL HEIGHTS TAKEN FROM GENERAL GROUND LEVEL.

FOR PLANNING PURPOSES ONLY

dara o'connell architects

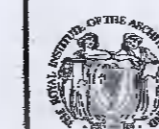

16 La Touche Cove, Cliff Road,
 Greystones, Co. Wicklow, A63 PH68.
 [t] +353 1 406 6607 [e] info@dncompass.ie

DATE	SCALE	DWG. NO.	REV. NO.
September 2021	1:100	21-02	P-05
DRAWING: Elevations - Proposed			

REV. NO.	REVISION DESCRIPTION	DATE
PROJECT TITLE		
Alterations & Extension to 117 Marian Road, Rathfarnham, Dublin 14.		

Do not scale. Use figured dimensions only.

All drawings to be checked on site by contractor prior to any work commencing. Architect to be informed immediately of any discrepancy.

Copyright - This drawing or design may not be reproduced without permission.