



1. FIGURED DIMENSIONS ONLY TO BE TAKEN FROM THIS DRAWING. ALL DIMENSIONS TO BE CHECKED ON SITE.
2. ALL LEVELS RELATE TO DATUM 0.000m ON THE GROUND FLOOR F.F.I. (F.F.I. = T.B.C.)
3. ALL FOUNDATIONS TO BE TAKEN DOWN ONTO SOLID GROUND & TO BE AGREED WITH THE ENGINEER ON SITE. THE DEPTH OF THE LEAN MIX CONCRETE UNDER THE FOUNDATIONS WILL BE ADJUSTED ACCORDINGLY.
4. BLOCKWORK: BLOCKWORK TO BE 7 1/2mm² THROUGHOUT
5. CONCRETE GRADES IN ACCORDANCE WITH IS EN 206-1:2002:

	COMPRESSIVE STRENGTH CLASS	MAX. NOMINAL UPPER AGG. SIZE	SUMP CLASS	EXPOSURE CLASS
FOUNDATIONS	C28/35	D20	S2	XC2
GROUND FLOOR SLAB	C28/35	D20	S2	XC1
LEAN MIX UNDER FND	C6/10	D20	S2	XC2
SCREED	C28/35	D10	S2	XC1
ROOF SLAB	C28/35	D20	S2	XC1

6. REFER TO ARCHITECTS DRAWING FOR BLOCKWORK SETTING OUT WHERE THEY ARE NOT INDICATED ON THESE DRAWINGS

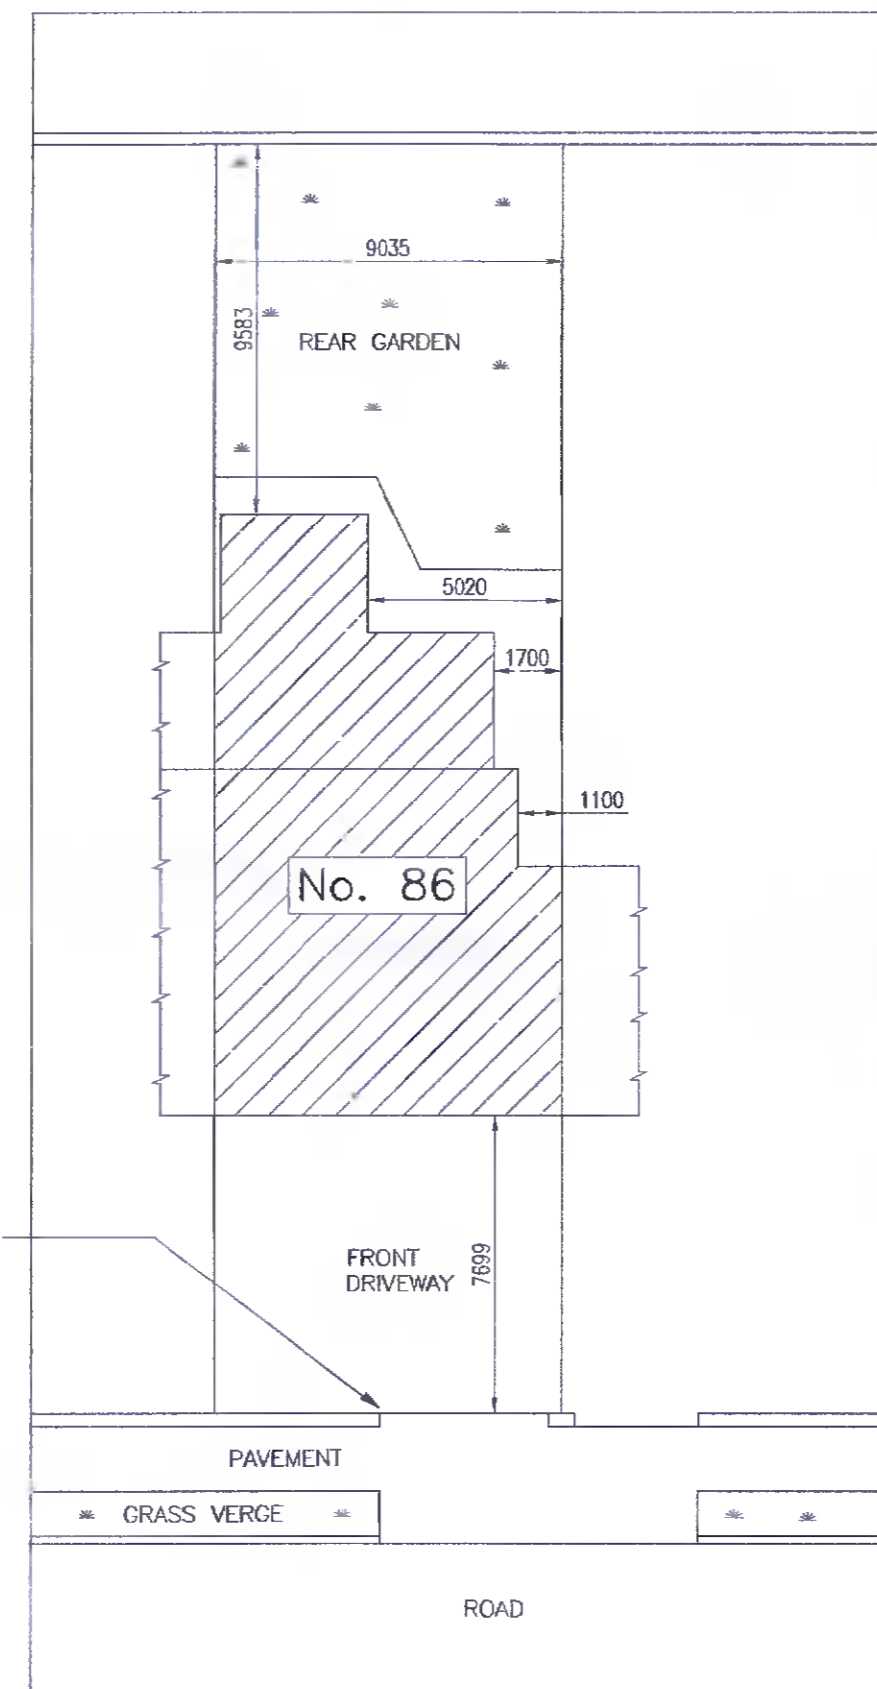

EXISTING SITE PLAN
(SCALE : 1/200)

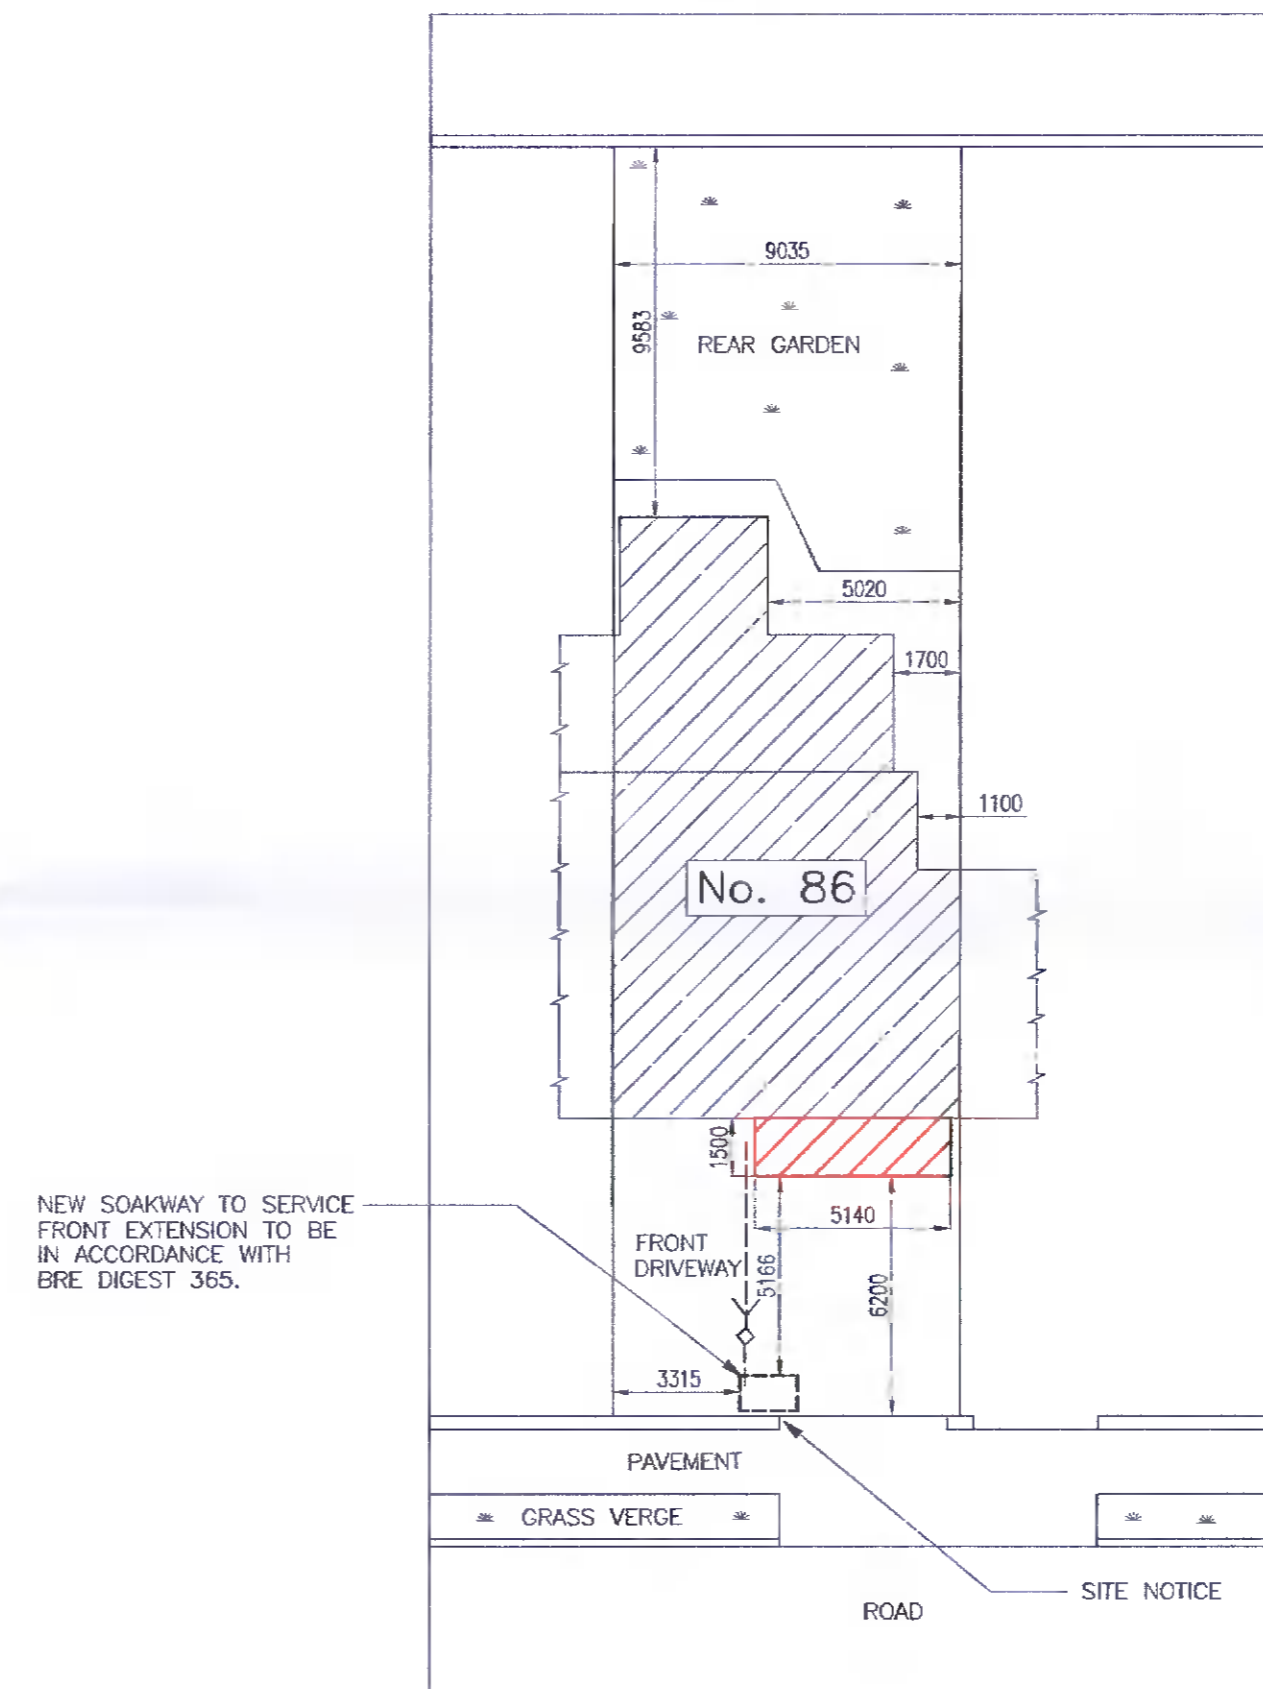

PROPOSED SITE PLAN
(SCALE : 1/200)

Rev.	Date	Drawn By	Checked By	Revision

Status
FOR PLANNING

Client
VINA KESSOPERSADH

Project
86 TEMPLEVILLE DRIVE

Drg. Title
EXISTING AND PROPOSED SITE PLAN

ETG CONSULTING STRUCTURAL ENGINEERS LTD.
TEL 086 856 3371
E-Mail egraham2102@gmail.com

Drawn By	EG	Scale	AS SHOWN
Checked By	EG	Date	11.05.21
Drg.No.	E1045 - 101	Rev.	-