


GROUND FLOOR AREA = 12664m²

EXISTING GROUND FLOOR PLAN FOR RETENTION

- AREA A FOR RETENTION (1560m²)
- AREA B FOR RETENTION (1750m²)
- AREA C FOR RETENTION (210m²)

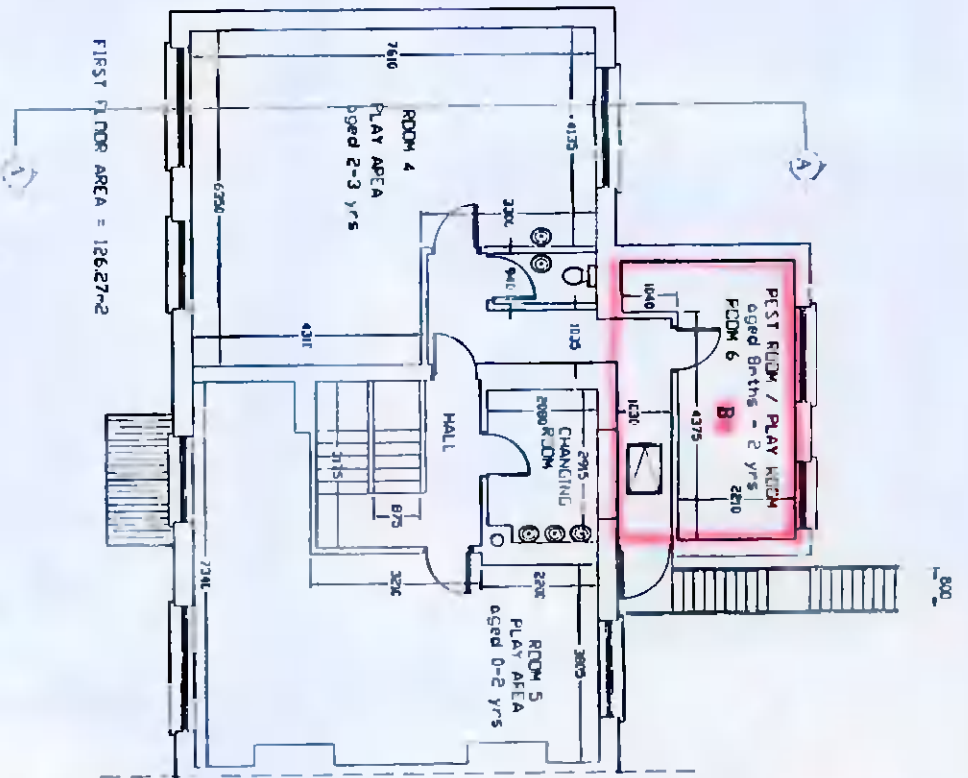

FIRST FLOOR AREA = 12627m²

PROPOSED FIRST FLOOR PLAN

GENERAL NOTES

1. ALL DIMENSIONS ARE IN METERS UNLESS OTHERWISE STATED.

2. ALL ROOMS SHALL BE FINISHED TO THE FINISHES SPECIFIED IN THE SCHEDULES.

DRYER Decan Keene & Associates Tullymore, Kildare, Co. Kildare Phone: 045 220642 / 086 2111990 Email: info@decan.co.uk		DATE 005
APPROVED BY: [Signature] DATE: [Date]		
THREESE MOJIKS Project No: [Number] Drawing No: [Number]		
Scale: 1:100 Date: 02/04/10	Drawn By: [Name] Check By: [Name]	Status: [] 005