

ATELIER RAE
 Architecture & Design Studio

Station House, Sorrento Drive
 Dalkey, Co Dublin A96P2H3

T. +353 87 6371062
 E. director@raemoore.com
 www.atelierrae.ie


Project
044_Beauparc

Project address
 Beauparc, Ballydowd
 Lucan, Co. Dublin
 K78 H2W0

Clients
 Eleanor & Maureen

Notes :

- Do not scale from this drawing
- Figured dimensions only
- @ All copyright reserved
- Building Regulations 1997 and subsequent amendments ('The Regulations') require that all works to which the Regulations apply must be carried out with proper materials and in a workmanlike manner. All building works are to be carried out strictly in accordance with the Building Regulations.

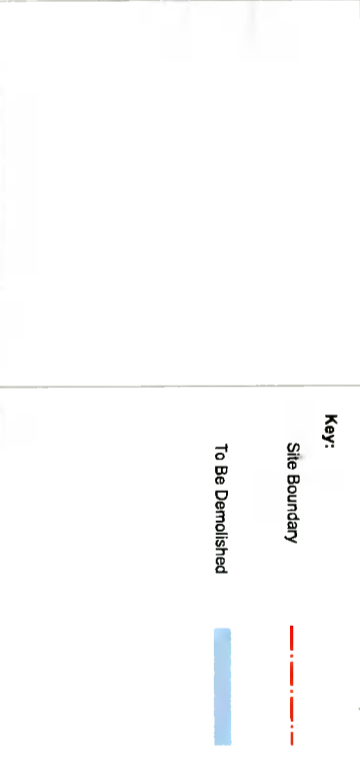

Issue: Stage 2_Planning

Date: 30.09.21

Scale: 1:200 @A3



Drawn by: MK

Checked by: RM

Drawing title
Existing Site Elevations

Drawing no.
044_X_10_05

Revision
 *

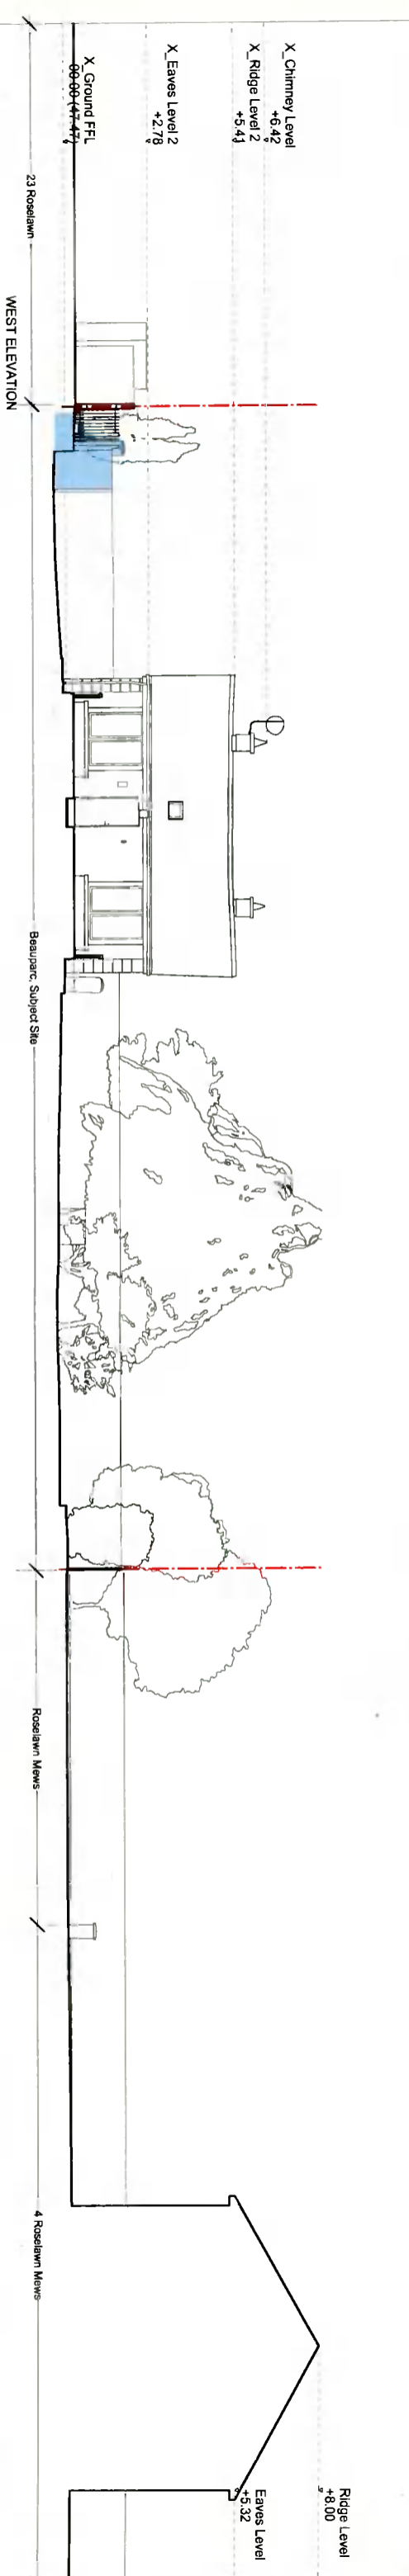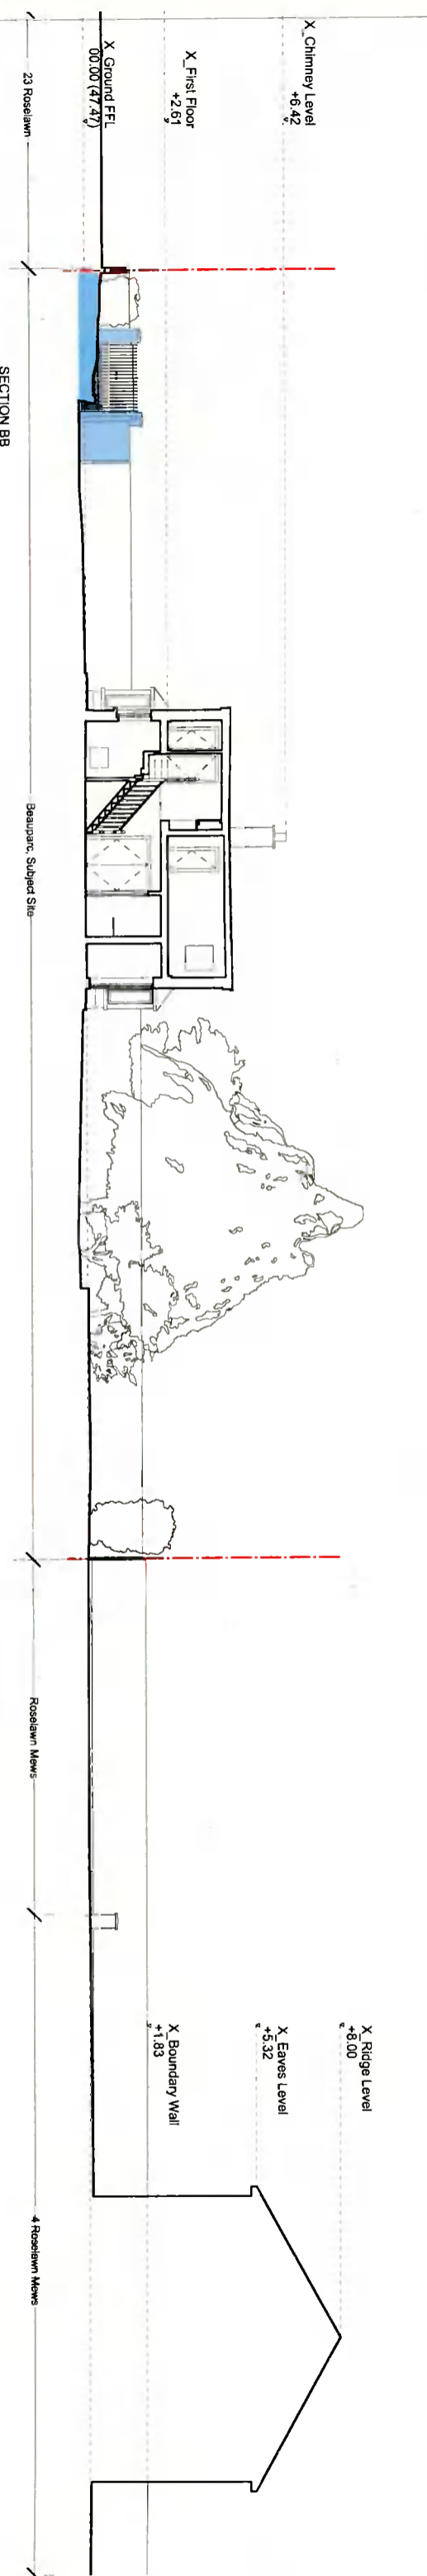

ATELIER RAE
 Architecture & Design Studio
 Station House, Sorrento Drive
 Dalkey, Co Dublin A96P2H3
 T. +353 87 6371062
 E. director@raemoore.com
 www.atelierrae.ie

Project **044_Beauparc**
 Project address
 Beauparc, Ballydowd
 Lucan, Co. Dublin
 K78 H2W0
 Clients
 Eleanor & Maureen

Notes:
 - Do not scale from this drawing
 - Figured dimensions only
 - © All copyright reserved
 - Building Regulations 1997 and subsequent amendments ('the Regulations') require that all works to which the Regulations apply must be carried out with proper materials and in a workmanlike manner. All building works are to be carried out strictly in accordance with the Building Regulations.

Key:
 Site Boundary
 To Be Demolished

Issue: **Stage 2_Planning**
 Date: 30.09.21
 Scale: 1:200 @A3
 Drawn by: MK
 Checked by: RM

Drawing title
**Existing Site
 Sections AA & BB
 & West Elevation**
 Drawing no.
044_X_10_04
 Revision
 *