

X_30_01
BB

X_30_01
AA

X_30_01
AA1

X_30_01
BB

ATELIER RAE
Architecture & Design Studio

Station House, Sorrento Drive
Dalkey, Co Dublin A96P2H3

T. +353 87 6371062
E. director@raemoore.com
www.atelierrae.ie


Project
044_Beauparc

Project address
Beauparc, Ballydowd
Lucan, Co. Dublin
K78 H2W0

Clients
Eleanor & Maureen

Notes :

- Do not scale from this drawing
- Figured dimensions only
- © All copyright reserved
- Building Regulations 1997 and subsequent amendments ("the Regulations") require that all works to which the Regulations apply must be carried out with proper materials and in a workmanlike manner. All building works are to be carried out strictly in accordance with the Building Regulations.

 

Key:

- Site Boundary
- To Be Demolished

Issue: **Stage 2_Planning**

Date: 30.09.21

Scale: 1:100 @A3

Drawn by: MK

Checked by: RM

Drawing title
Existing Ground Floor Plan


Drawing no.
044_X_20_01

Revision
*

ATELIER RAE
 Architecture & Design Studio
 Station House, Sorrento Drive
 Dalkey, Co Dublin A96P2H3
 T. +353 87 6371062
 E. director@raemoore.com
 www.atelierrae.ie

Project
044_Beauparc
 Project address
 Beauparc, Ballydowd
 Lucan, Co. Dublin
 K78 H2W0
 Clients
 Eleanor & Maureen


Notes:
 - Do not scale from this drawing
 - Figured dimensions only
 - © All copyright reserved
 - Building Regulations 1997 and subsequent amendments ("the Regulations") require that all works to which the Regulations apply must be carried out with proper materials and in a workmanlike manner. All building works are to be carried out strictly in accordance with the Building Regulations.

 


Key:
 Site Boundary
 To Be Demolished

Issue:
Stage 2_Planning
 Date:
 30.09.21
 Scale:
 1:100 @A3
 Drawn by:
 MK
 Checked by:
 RM

Drawing title
**Existing
 First Floor Plan**
 Drawing no.
044_X_20_02
 Revision
 *

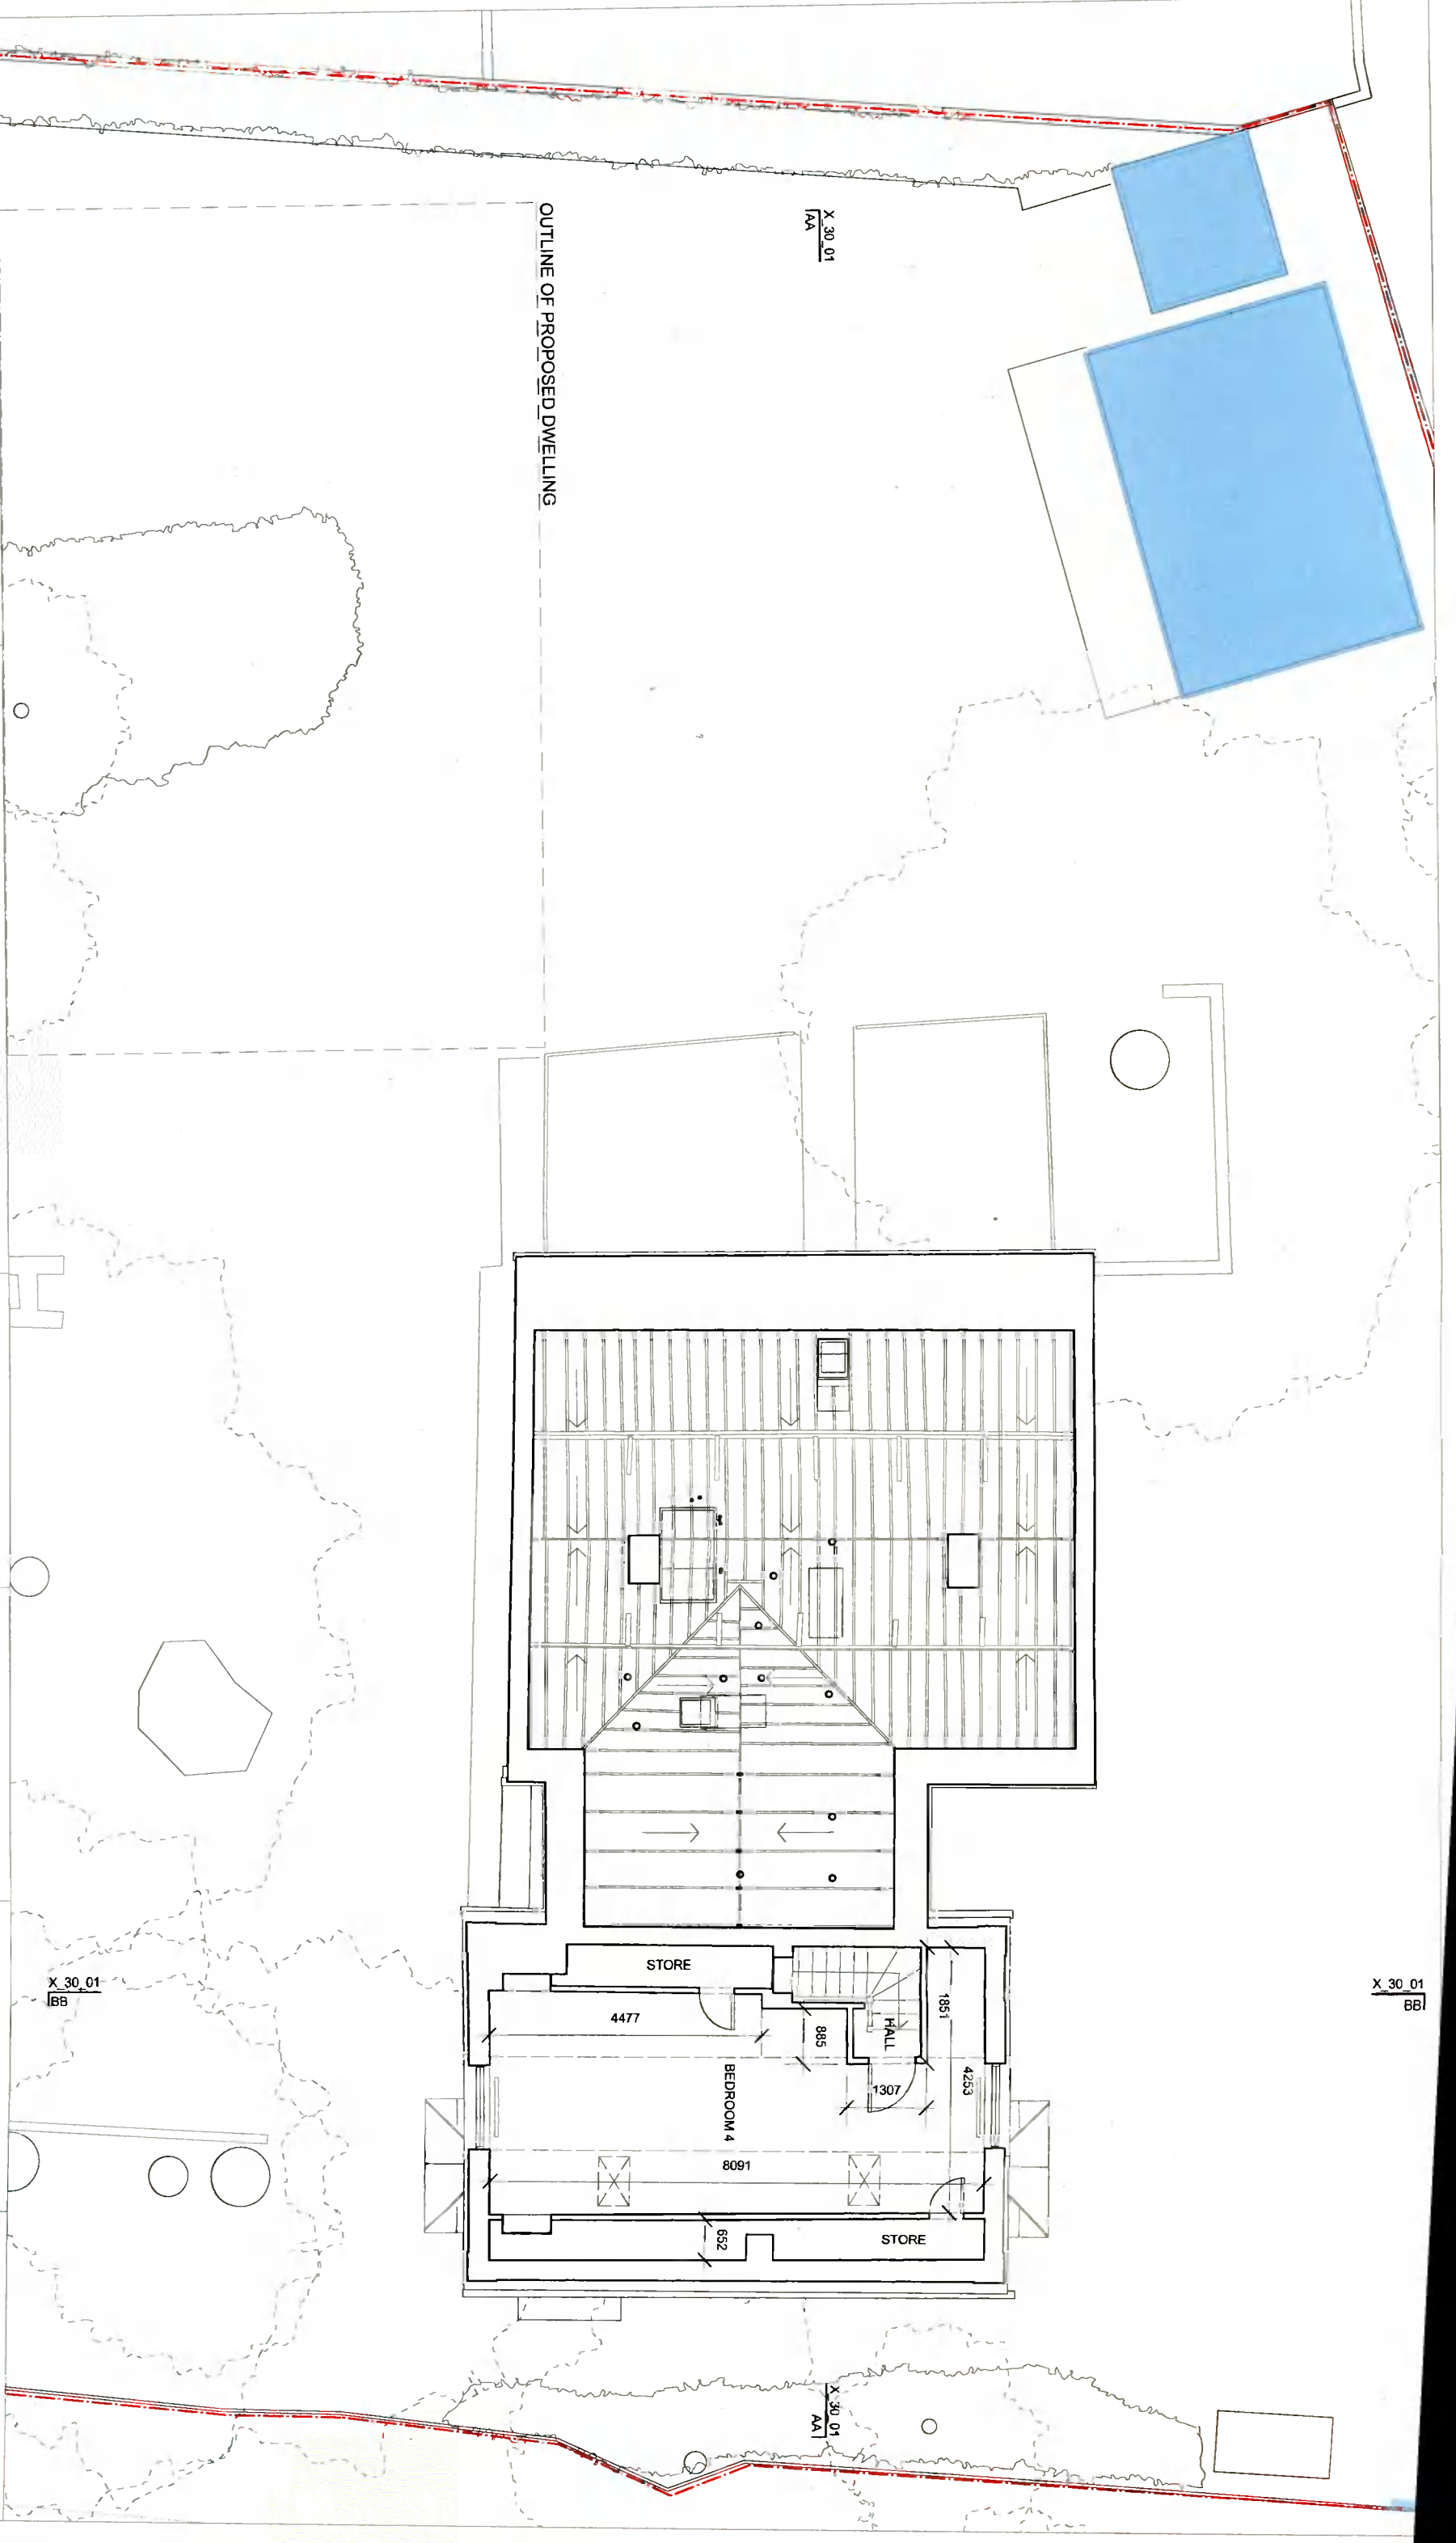


X_30_01
BB

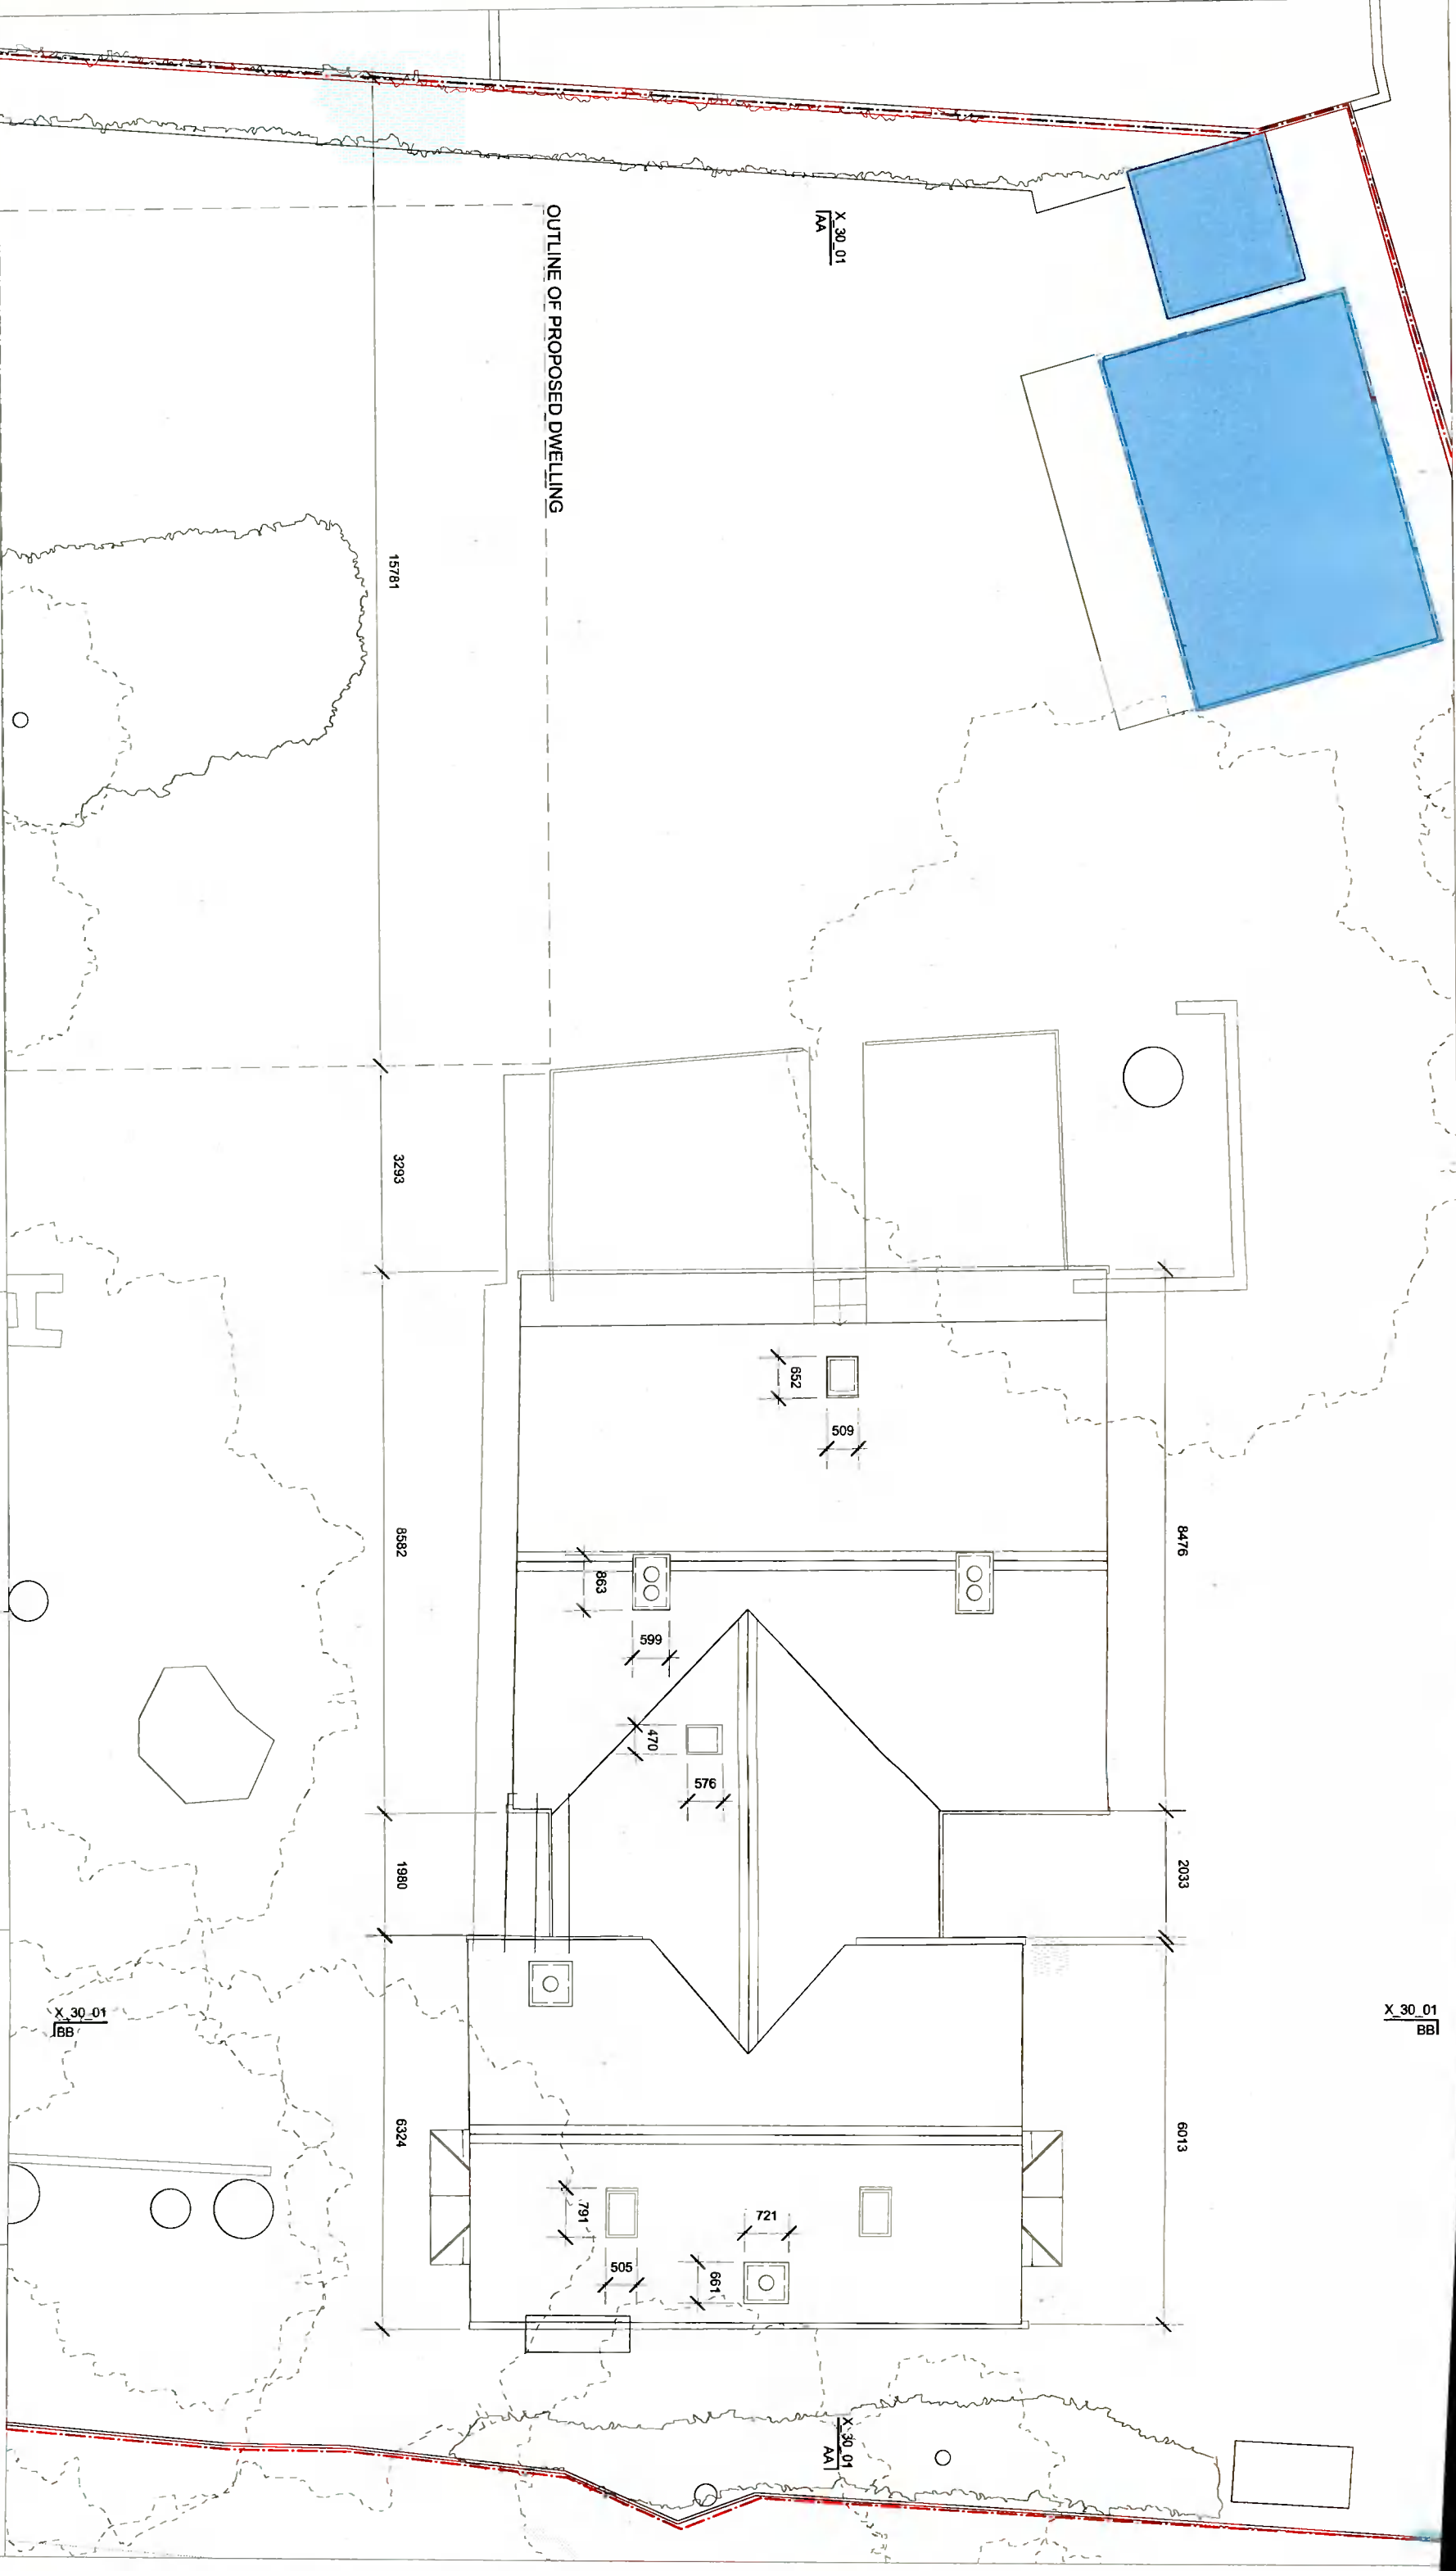

ATELIER RAE
 Architecture & Design Studio
 Station House, Sorrento Drive,
 Dalkey, Co Dublin A96P2H3
 T. +353 87 6371062
 E. director@raemoore.com
 www.atelierrae.ie

Project **044_Beauparc**
 Project address
 Beauparc, Ballydowd
 Lucan, Co. Dublin
 K78 H2W0
 Clients
 Eleanor & Maureen

Notes :
 - Do not scale from this drawing
 - Figured dimensions only
 - © All copyright reserved
 - Building Regulations 1997 and subsequent amendments ('The Regulations') require that all works to which the Regulations apply must be carried out with proper materials and in a workmanlike manner. All building works are to be carried out strictly in accordance with the Building Regulations.

 

Key:
 Site Boundary
 To Be Demolished

Issue: **Stage 2_Planning**
 Date: 30.09.21
 Scale: 1:100 @A3
 Drawn by: MK
 Checked by: RM

Drawing title
Existing Roof Plan
 Drawing no.
044_X_20_03
 Revision
 *

X_30_01
BB