


**ATELIER RAE**  
 Architecture & Design Studio  
 Station House, Sorrento Drive  
 Dalkey, Co Dublin A96P2H3  
 T. +353 87 6371062  
 E. director@raemoore.com  
 www.atelierrae.ie

Project  
**044\_Beauparc**  
 Project address  
 Beauparc, Ballydowd  
 Lucan, Co. Dublin  
 K78 H2W0  
 Clients  
 Eleanor & Maureen


Notes :  
 - Do not scale from this drawing  
 - Figured dimensions only  
 - © All copyright reserved  
 - Building Regulations 1997 and subsequent amendments ('The Regulations') require that all works to which the Regulations apply must be carried out with proper materials and in a workmanlike manner. All building works are to be carried out strictly in accordance with the Building Regulations.

 

Key:  
 Site Boundary  
 Site Notice  
 Proposed  
 Site Entrance

Issue: **Stage 2\_Planning**  
 Date: 30.09.21  
 Scale: 1:500 @A3  
 Drawn by: MK  
 Checked by: RM


Drawing title  
**Proposed Site Plan**  
 Drawing no.  
**044\_P\_10\_01**  
 Revision  
 \*

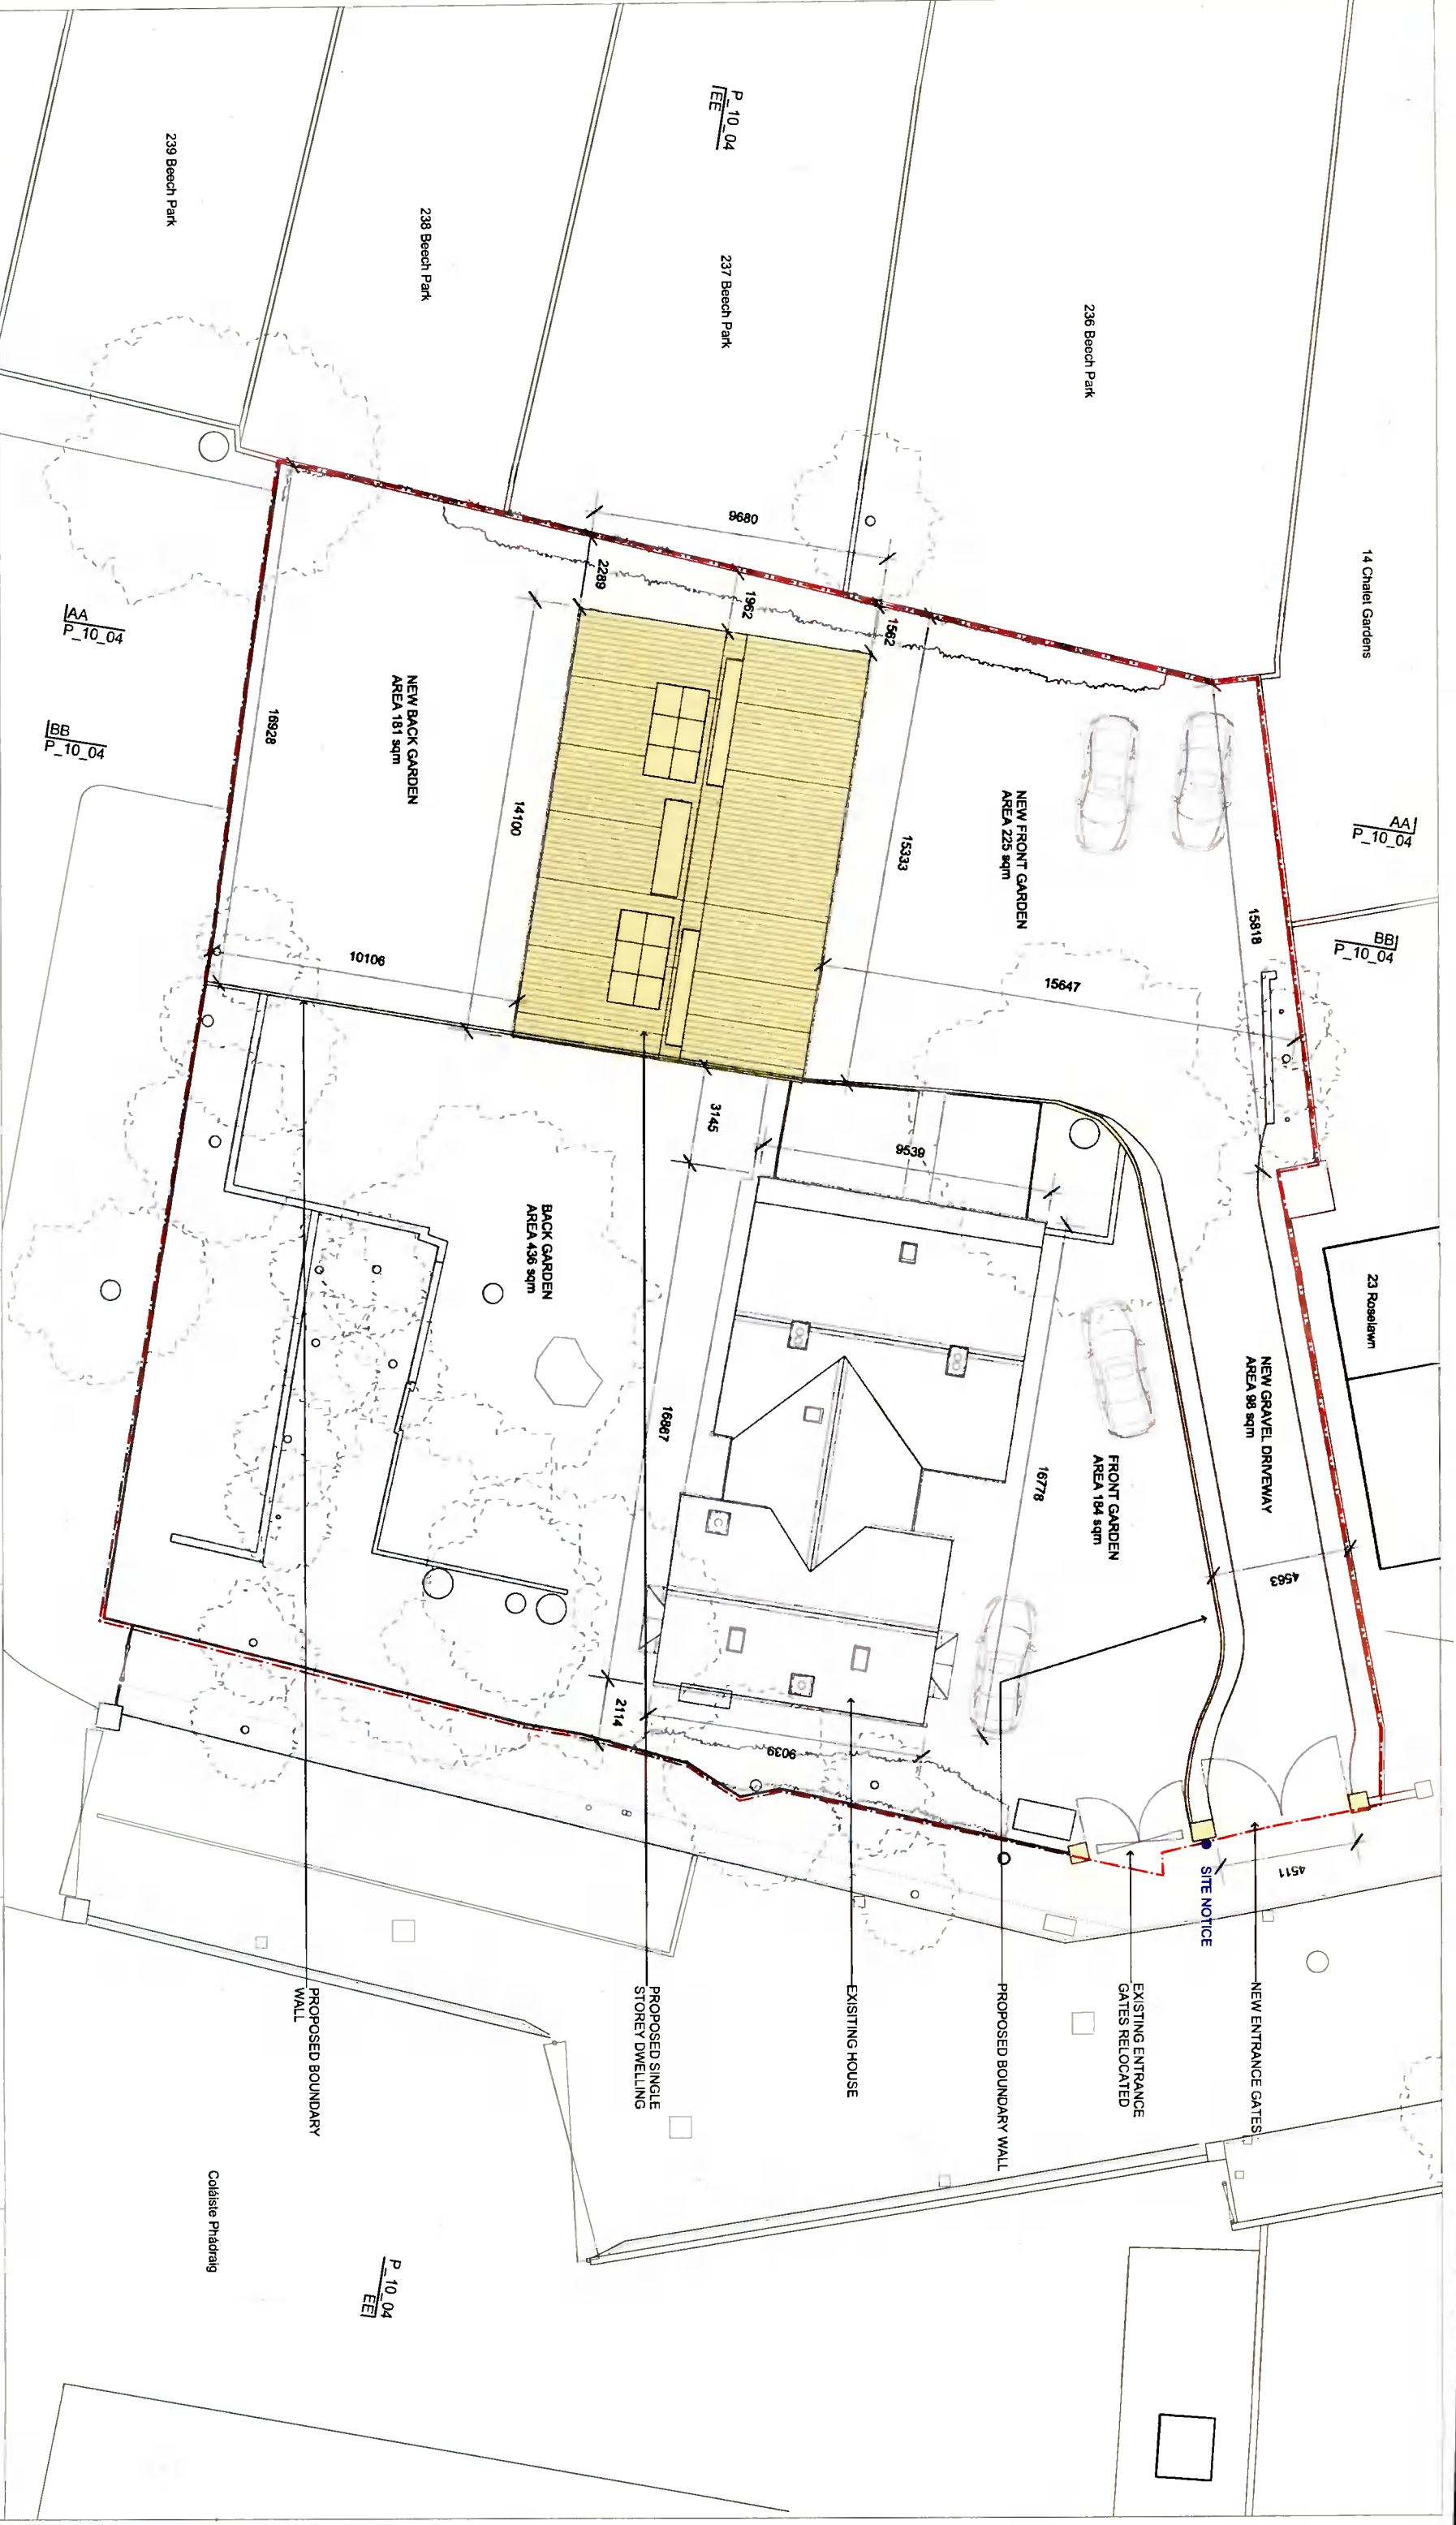

**ATELIER RAE**  
 Architecture & Design Studio  
 Station House, Sorrento Drive  
 Dalkey, Co Dublin A96P2H3  
 T. +353 87 6371062  
 E. director@raemoore.com  
 www.atellerrae.ie

Project  
**044\_Beauparc**  
 Project address  
 Beauparc, Ballydowd  
 Lucan, Co. Dublin  
 K78 H2W0  
 Clients  
 Eleanor & Maureen

Notes:  
 - Do not scale from this drawing  
 - Figured dimensions only  
 - © All copyright reserved  
 - Building Regulations 1997 and subsequent amendments ('the Regulations') require that all works to which the Regulations apply must be carried out with proper materials and in a workmanlike manner. All building works are to be carried out strictly in accordance with the Building Regulations.

 

Key:  
 Site Boundary  
 Site Notices  
 Proposed

Issue: **Stage 2\_Planning**  
 Date: 30.09.21  
 Scale: 1:200 @A3  
 Drawn by: MK  
 Checked by: RM

Drawing title  
**Proposed Site Plan**  
 Drawing no.  
**044\_P\_10\_02**  
 Revision  
 \*