

**ATELIER RAE**  
 Architecture & Design Studio

Station House, Sorrento Drive  
 Dalkey, Co Dublin A96P2H3

T. +353 87 6371062  
 E. director@raemoore.com  
 www.atelierrae.ie

Project  
**044\_Beauparc**

Project address  
 Beauparc, Ballydowd  
 Lucan, Co. Dublin  
 K78 H2W0

Clients  
 Eleanor & Maureen

Notes:

- Do not scale from this drawing
- Figured dimensions only
- © All copyright reserved
- Building Regulations 1997 and subsequent amendments ('The Regulations') require that all works to which the Regulations apply must be carried out with proper materials and in a workmanlike manner. All building works are to be carried out strictly in accordance with the Building Regulations.

Key:

- Site Boundary
- Site Notice
- Proposed

Issue: **Stage 2\_Planning**

Date: 30.09.21

Scale: 1:200 @A3

Drawn by: MK


Checked by: RM

Drawing title  
**Proposed Site Sections & Contiguous Elevation**


Drawing no.  
**044\_P\_10\_04**

Revision  
 \*


SOUTH ELEVATION

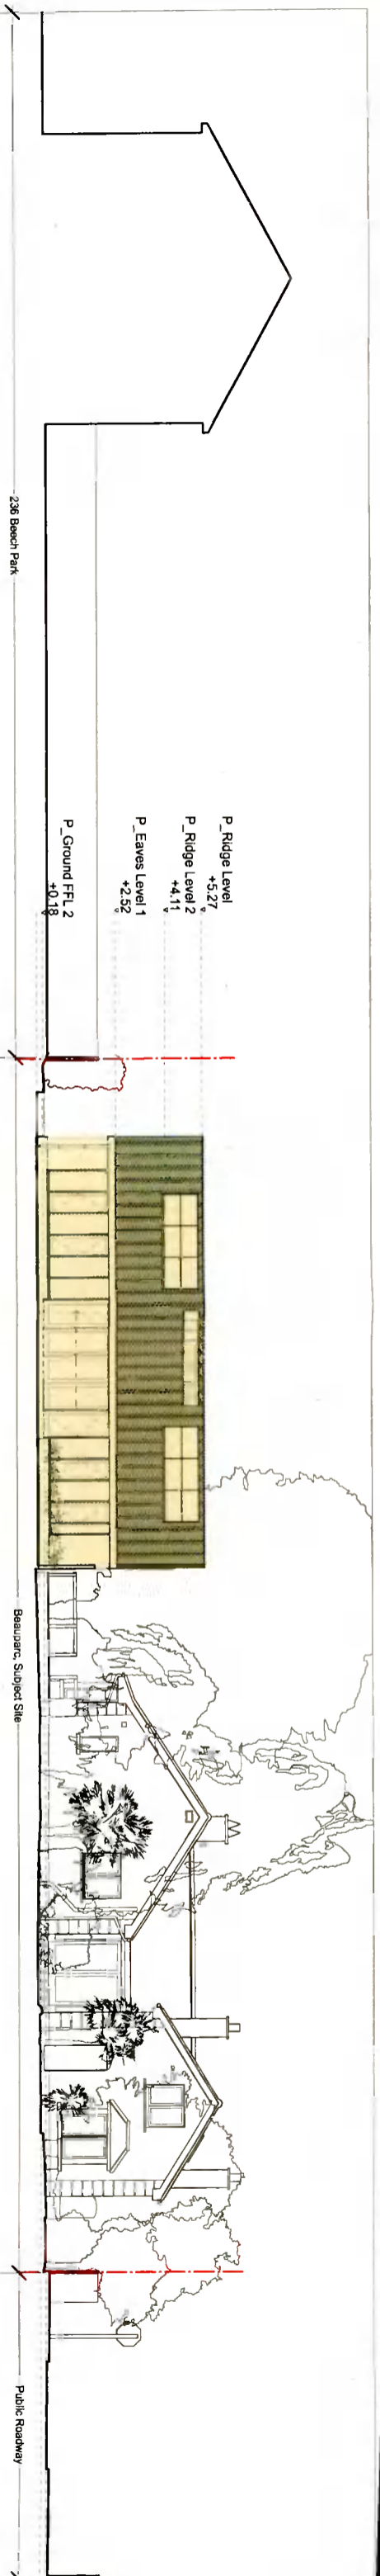


NORTH ELEVATION

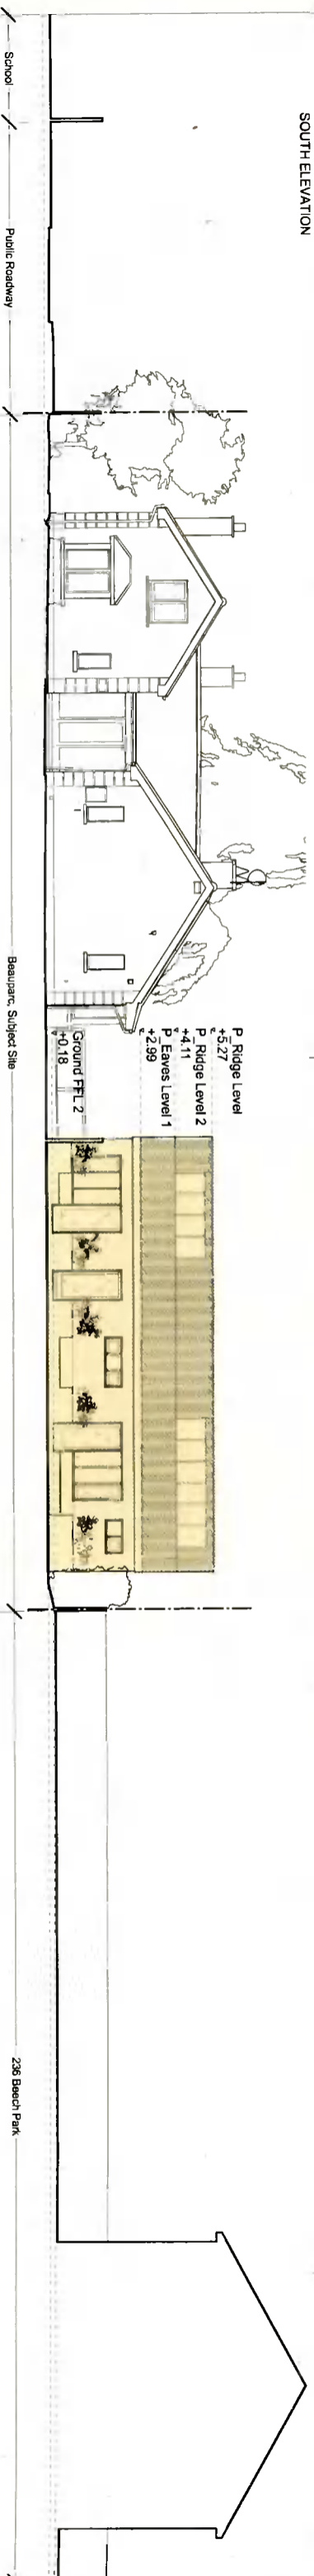

EAST ELEVATION

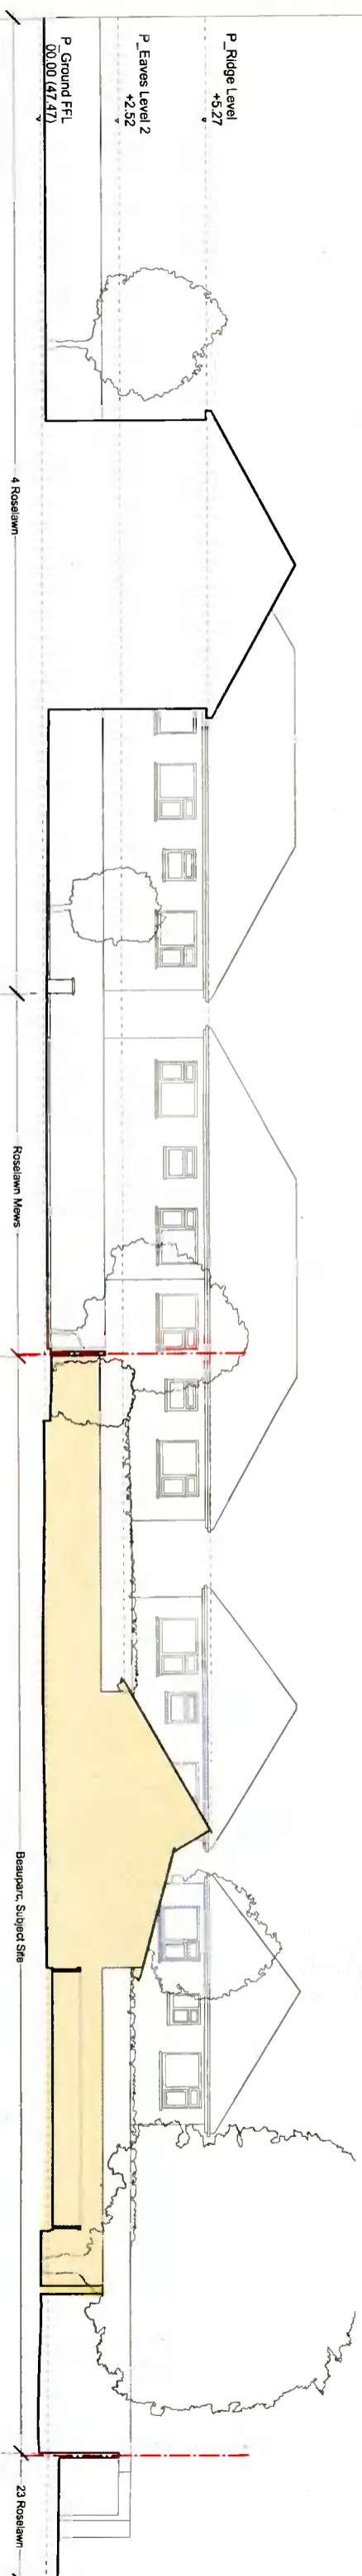

WEST ELEVATION

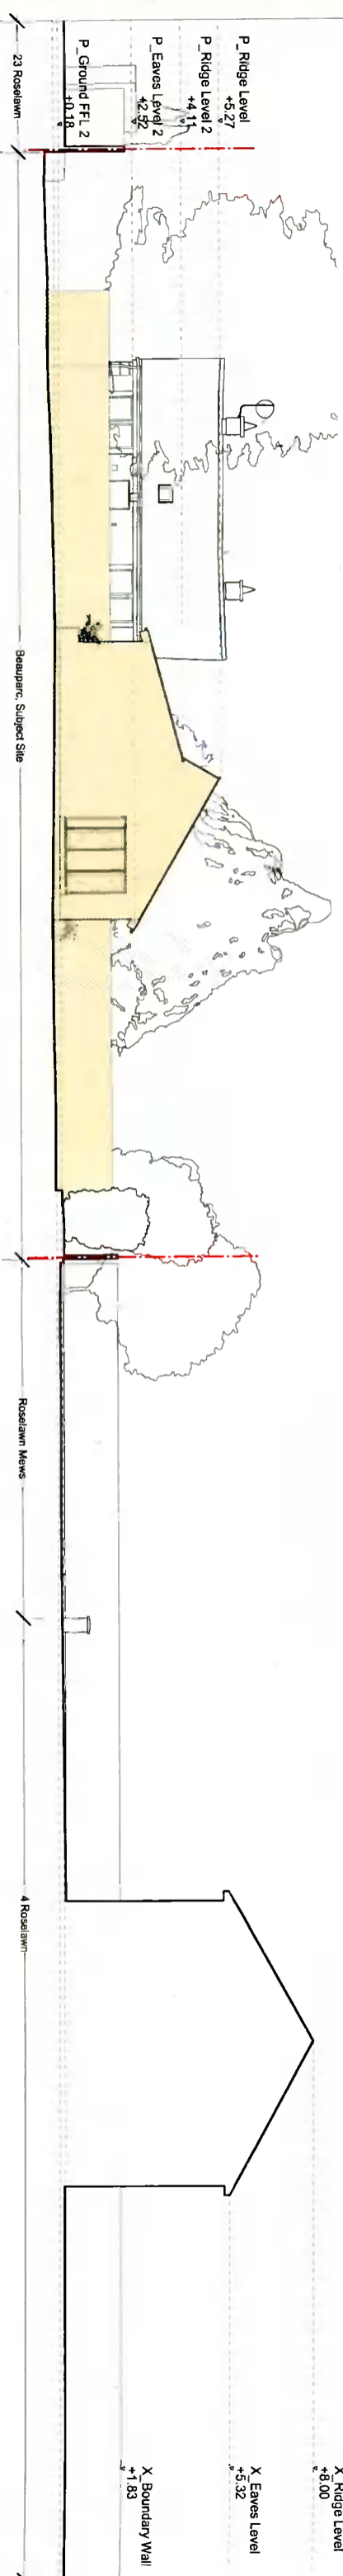

**ATELIER RAE**  
Architecture & Design Studio  
Station House, Sorrento Drive  
Dalkey, Co Dublin A96P2H3  
T. +353 87 6371062  
E. director@raemoore.com  
www.atelierrae.ie

Project  
**044\_Beauparc**  
Project address  
Beauparc, Ballydowd  
Lucan, Co. Dublin  
K78 H2W0  
Clients  
Eleanor & Maureen

Notes:  
- Do not scale from this drawing  
- Figured dimensions only  
- © All copyright reserved  
- Building Regulations 1997 and subsequent amendments ('the Regulations') require that all works to which the Regulations apply must be carried out with proper materials and in a workmanlike manner. All building works are to be carried out strictly in accordance with the Building Regulations.

Key:  
Site Boundary  
Site Notice  
Proposed

Issue: **Stage 2\_Planning**  
Date: 30.09.21  
Scale: 1:100 @A3  
Drawn by: MK  
Checked by: RM

Drawing title  
**Proposed Site Elevations**  
Drawing no.  
**044\_P\_10\_05**  
Revision  
\*