

SOUTH ELEVATION

NORTH ELEVATION

ATELIER RAE
 Architecture & Design Studio
 Station House, Sorrento Drive
 Dalkey, Co Dublin A96P2H3
 T. +353 87 6371062
 E. director@raemoore.com
 www.atelierrae.ie


Project
044_Beauparc
 Project address
 Beauparc, Ballydowd
 Lucan, Co. Dublin
 K78 H2W0
 Clients
 Eleanor & Maureen

Notes:
 - Do not scale from this drawing
 - Figured dimensions only
 - © All copyright reserved
 - Building Regulations 1997 and subsequent amendments ('The Regulations') require that all works to which the Regulations apply must be carried out with proper materials and in a workmanlike manner. All building works are to be carried out strictly in accordance with the Building Regulations.


Key:
 Site Boundary
 Site Notice

Issue: **Stage 2_Planning**
 Date: 30.09.21
 Scale: 1:100 @A3
 Drawn by: MK
 Checked by: RM

Drawing title
**Proposed Elevations
 North & South**
 Drawing no.
044_P_40_01
 Revision
 *

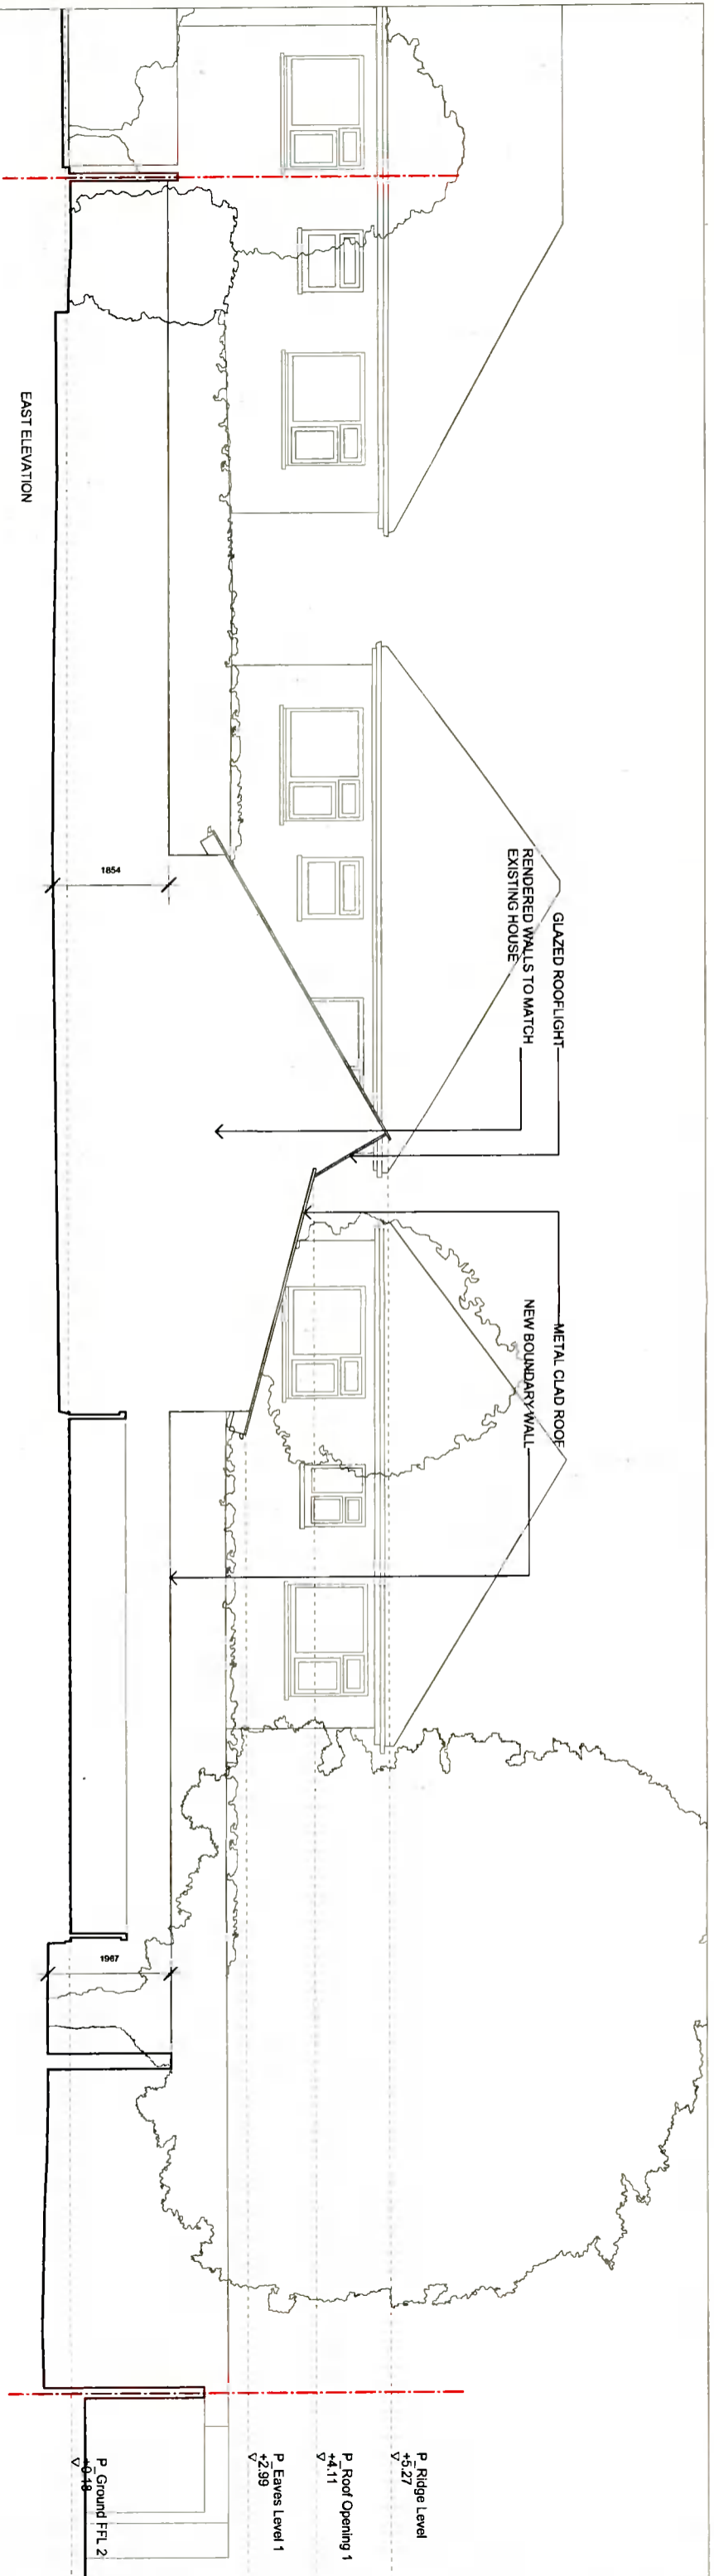

EAST ELEVATION

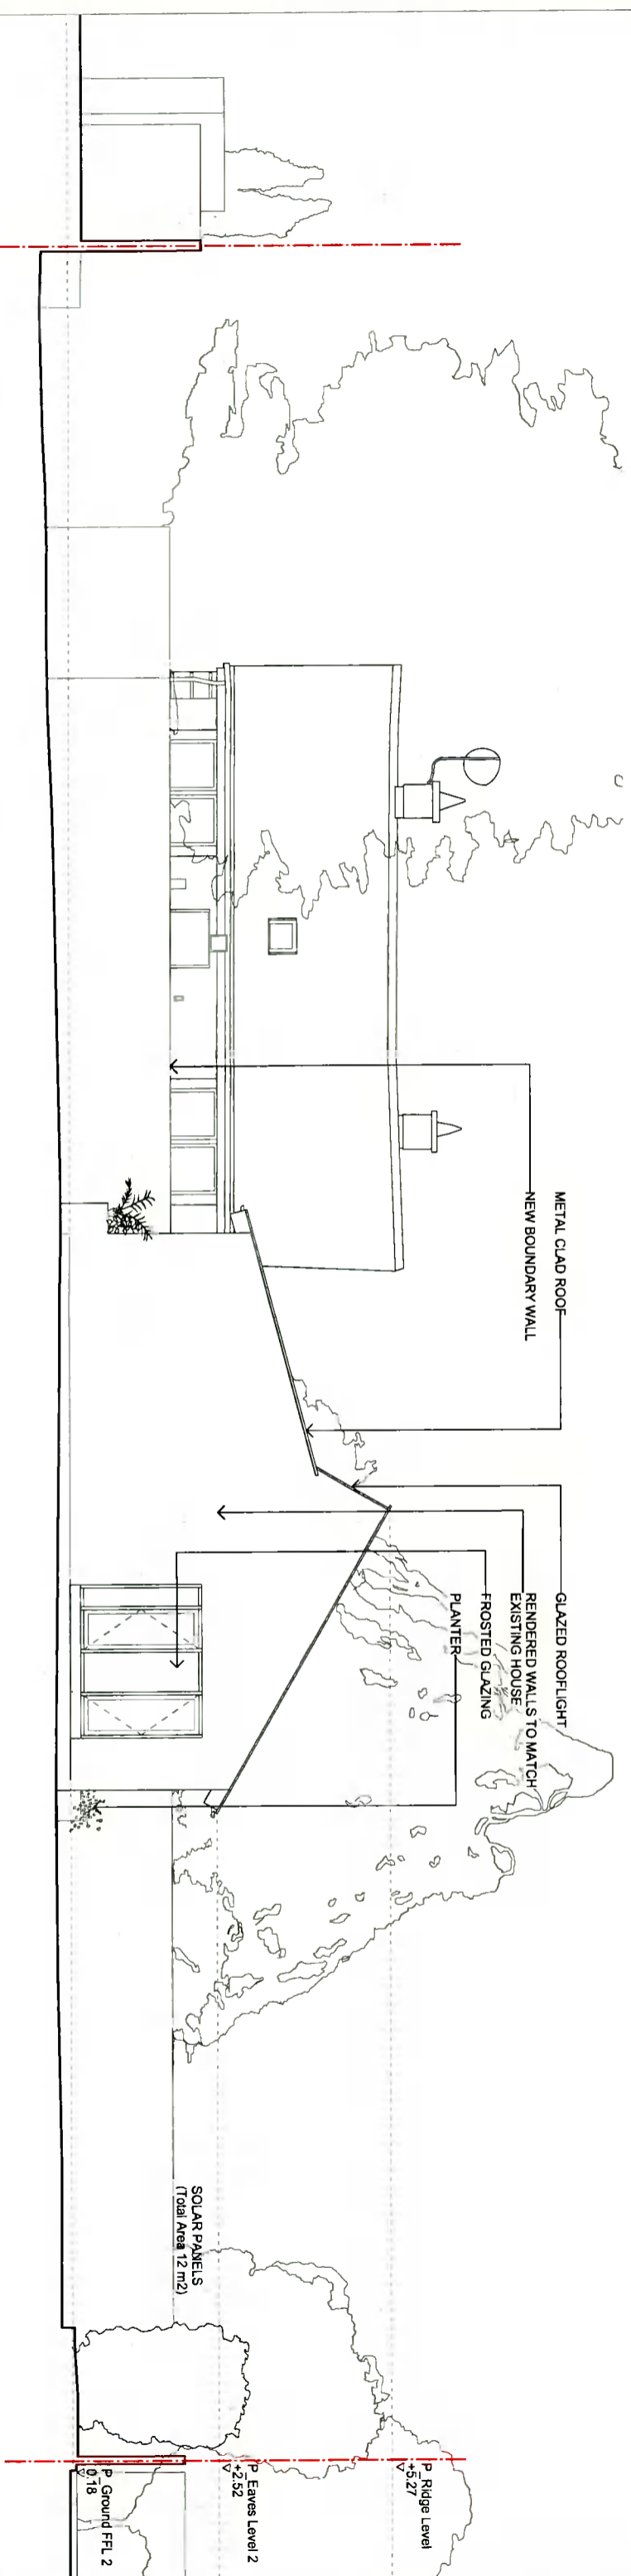

WEST ELEVATION

ATELIER RAE

Architecture & Design Studio

Station House, Sorrento Drive
Dalkey, Co Dublin A96P2H3

T. +353 87 6371062
E. director@raemoore.com

www.atellierae.ie

Project
044_Beauparc

Project address
Beauparc, Ballydowd
Lucan, Co. Dublin
K78 H2W0

Clients
Eleanor & Maureen

Notes :

- Do not scale from this drawing
- Figured dimensions only
- © All copyright reserved
- Building Regulations 1997 and subsequent amendments ('the Regulations') require that all works to which the Regulations apply must be carried out with proper materials and in a workmanlike manner. All building works are to be carried out strictly in accordance with the Building Regulations.

Key:

- Site Boundary
- Site Notice



Stage 2_Planning

Issue: 30.09.21

Date: 1:100 @A3

Scale: 1:100 @A3

Drawn by: MK

Checked by: RM

Drawing title
**Proposed Elevations
East & West**

Drawing no.
044_P_40_02

Revision
*