


1 Proposed North Elevation
Scale: 1:200

COPYRIGHT:
The design and details shown on this drawing are applicable to The Named Project only and may not be reproduced, modified or relayed in whole or part or be used for any other project or purpose without the prior written permission of TOT Architects with whom copyright resides.

DO NOT SCALE this drawing. Use figured dimensions only. The Contractor is responsible for checking all levels and dimensions on site prior to commencement of works. Any discrepancies are to be referred to the ARCHITECT.

Drawings to be read in conjunction with all other Consultants Drawings & Specifications were relevant. Proprietary items shall be fixed in strict accordance with the Manufacturer's Instructions. Sizes of proprietary items shall be checked with Manufacturer.

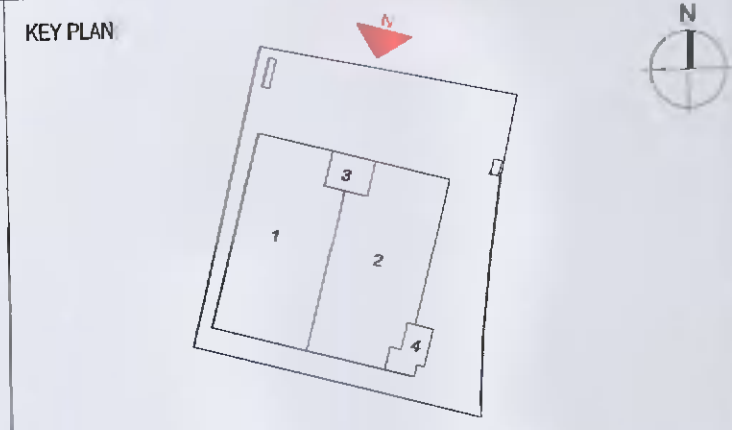

NOTES
STEEL SIZES TO STRUCTURAL ENGINEERS DESIGN
DRAWING TO BE READ IN CONJUNCTION WITH FIRE CONSULTANT DOCUMENTATION.

REVISIONS			
DATE	REV.	BY.	DESCRIPTION
04/10/2021	0	CC	ISSUED FOR AMENDED PLANNING APPLICATION

TOT ARCHITECTS

REGISTERED OFFICE
49 Upper Mount Street
Dublin 2, D02 F883, Ireland

CLIENT:	IPUT			DRWN:	CC	CHECKED:	DS	APPROVED:	DS	DATE:	04/10/2021
PROJECT:	AERODROME BUSINESS PARK SITE Q2			JOB NUMBER:	21-21	SHEET SIZE:	A1 L	SCALE:	1:200		
PROJECT STAGE:	PLANNING			INFORMATION CONTAINER IDENTIFICATION: ABPUQ2 - Z - ZZZ - DR - TOT - AR - 401							
DRAWING TITLE:	PROPOSED NORTH ELEVATION			ACCEPTANCE CODE:	S	PURPOSE CODE:	P3	REVISION:	0		