



CONTIGUOUS ELEVATION

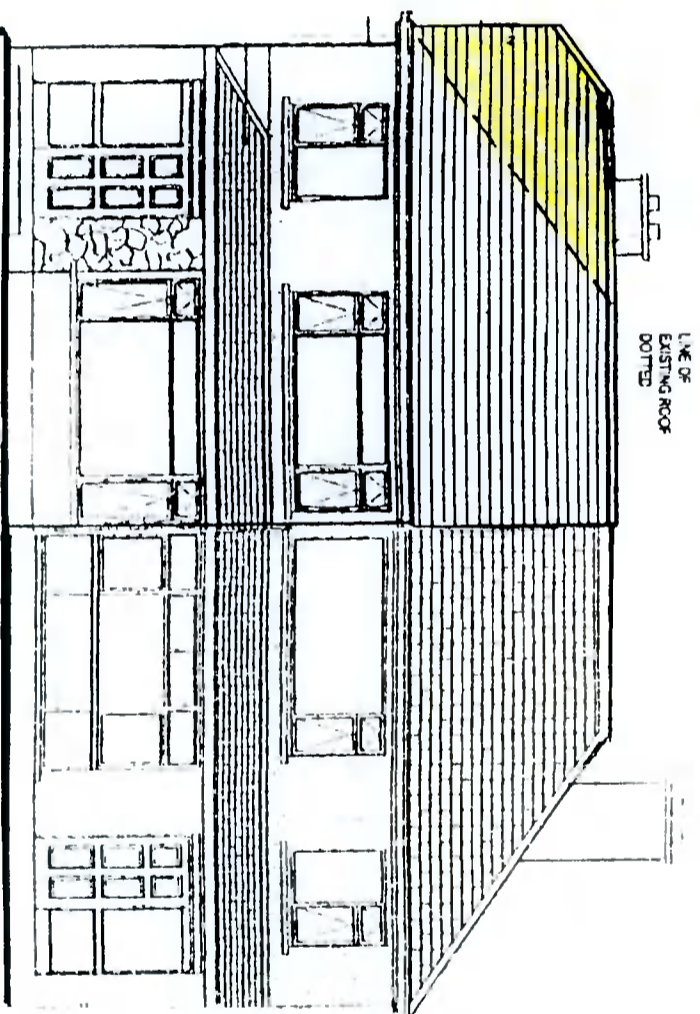

PROPOSED FRONT ELEVATION

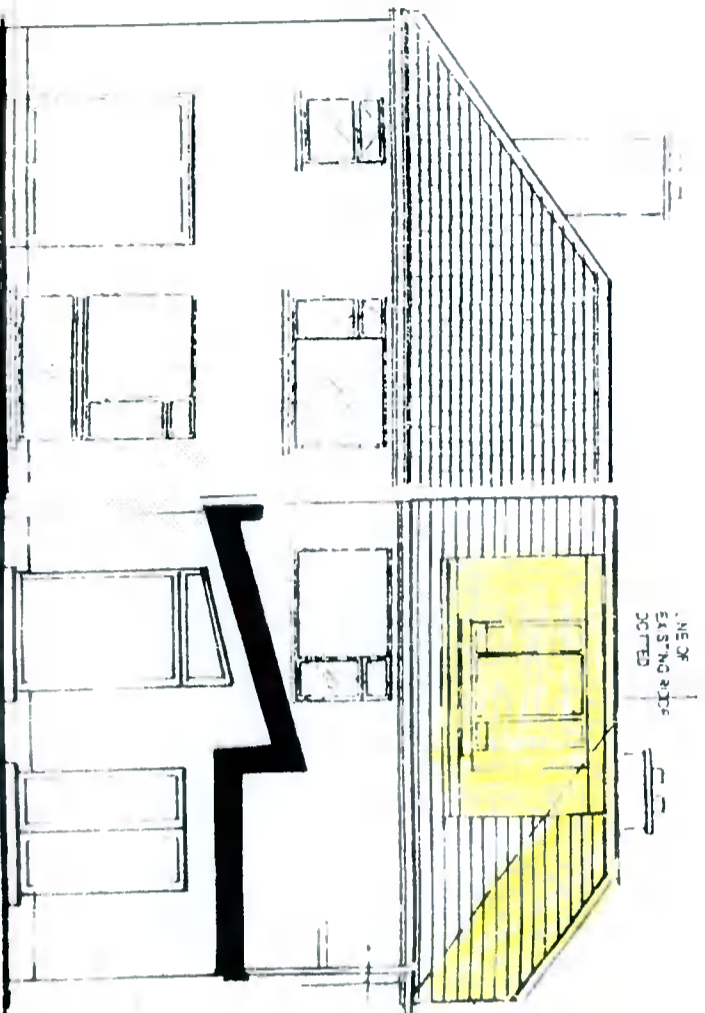

PROPOSED REAR ELEVATION

Drawing Number : 613/PD/02
Scale : 1 : 100
Date : 27 September 2021

PROPOSED ATTIC CONVERSION, DORMER WINDOW TO REAR AND
CHANGE TO ROOF PROFILE TO 1 CARRIGLEA VIEW, FIRHOUSE,
DUBLIN 24 FOR MR. STEPHEN MURTAGH.